
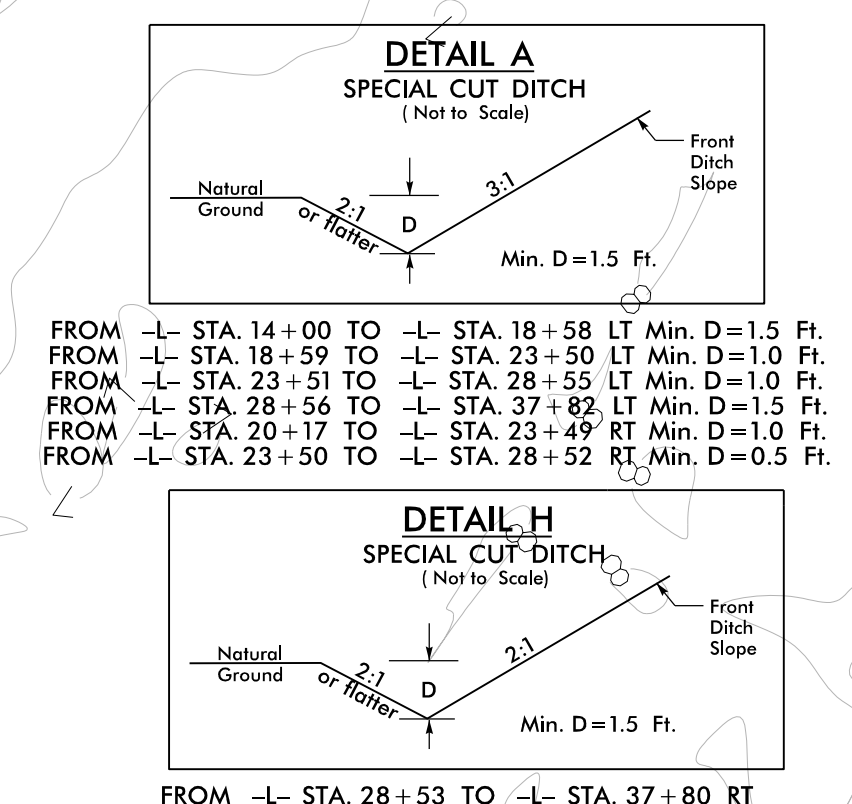


5/14/99
 19 DEC 2019 09:30
 C:\NCDOT\19\740\Hydr\utils\CADD\PSH\E&S\AR5740_rdy_PSH_05.dgn
 \$\$\$\$SUSAN HARRIS\$\$\$\$

MATCHLINE SEE SHEET EC-4
L- STA 22+00

MATCHLINE SEE SHEET EC-6
L- STA 35+00

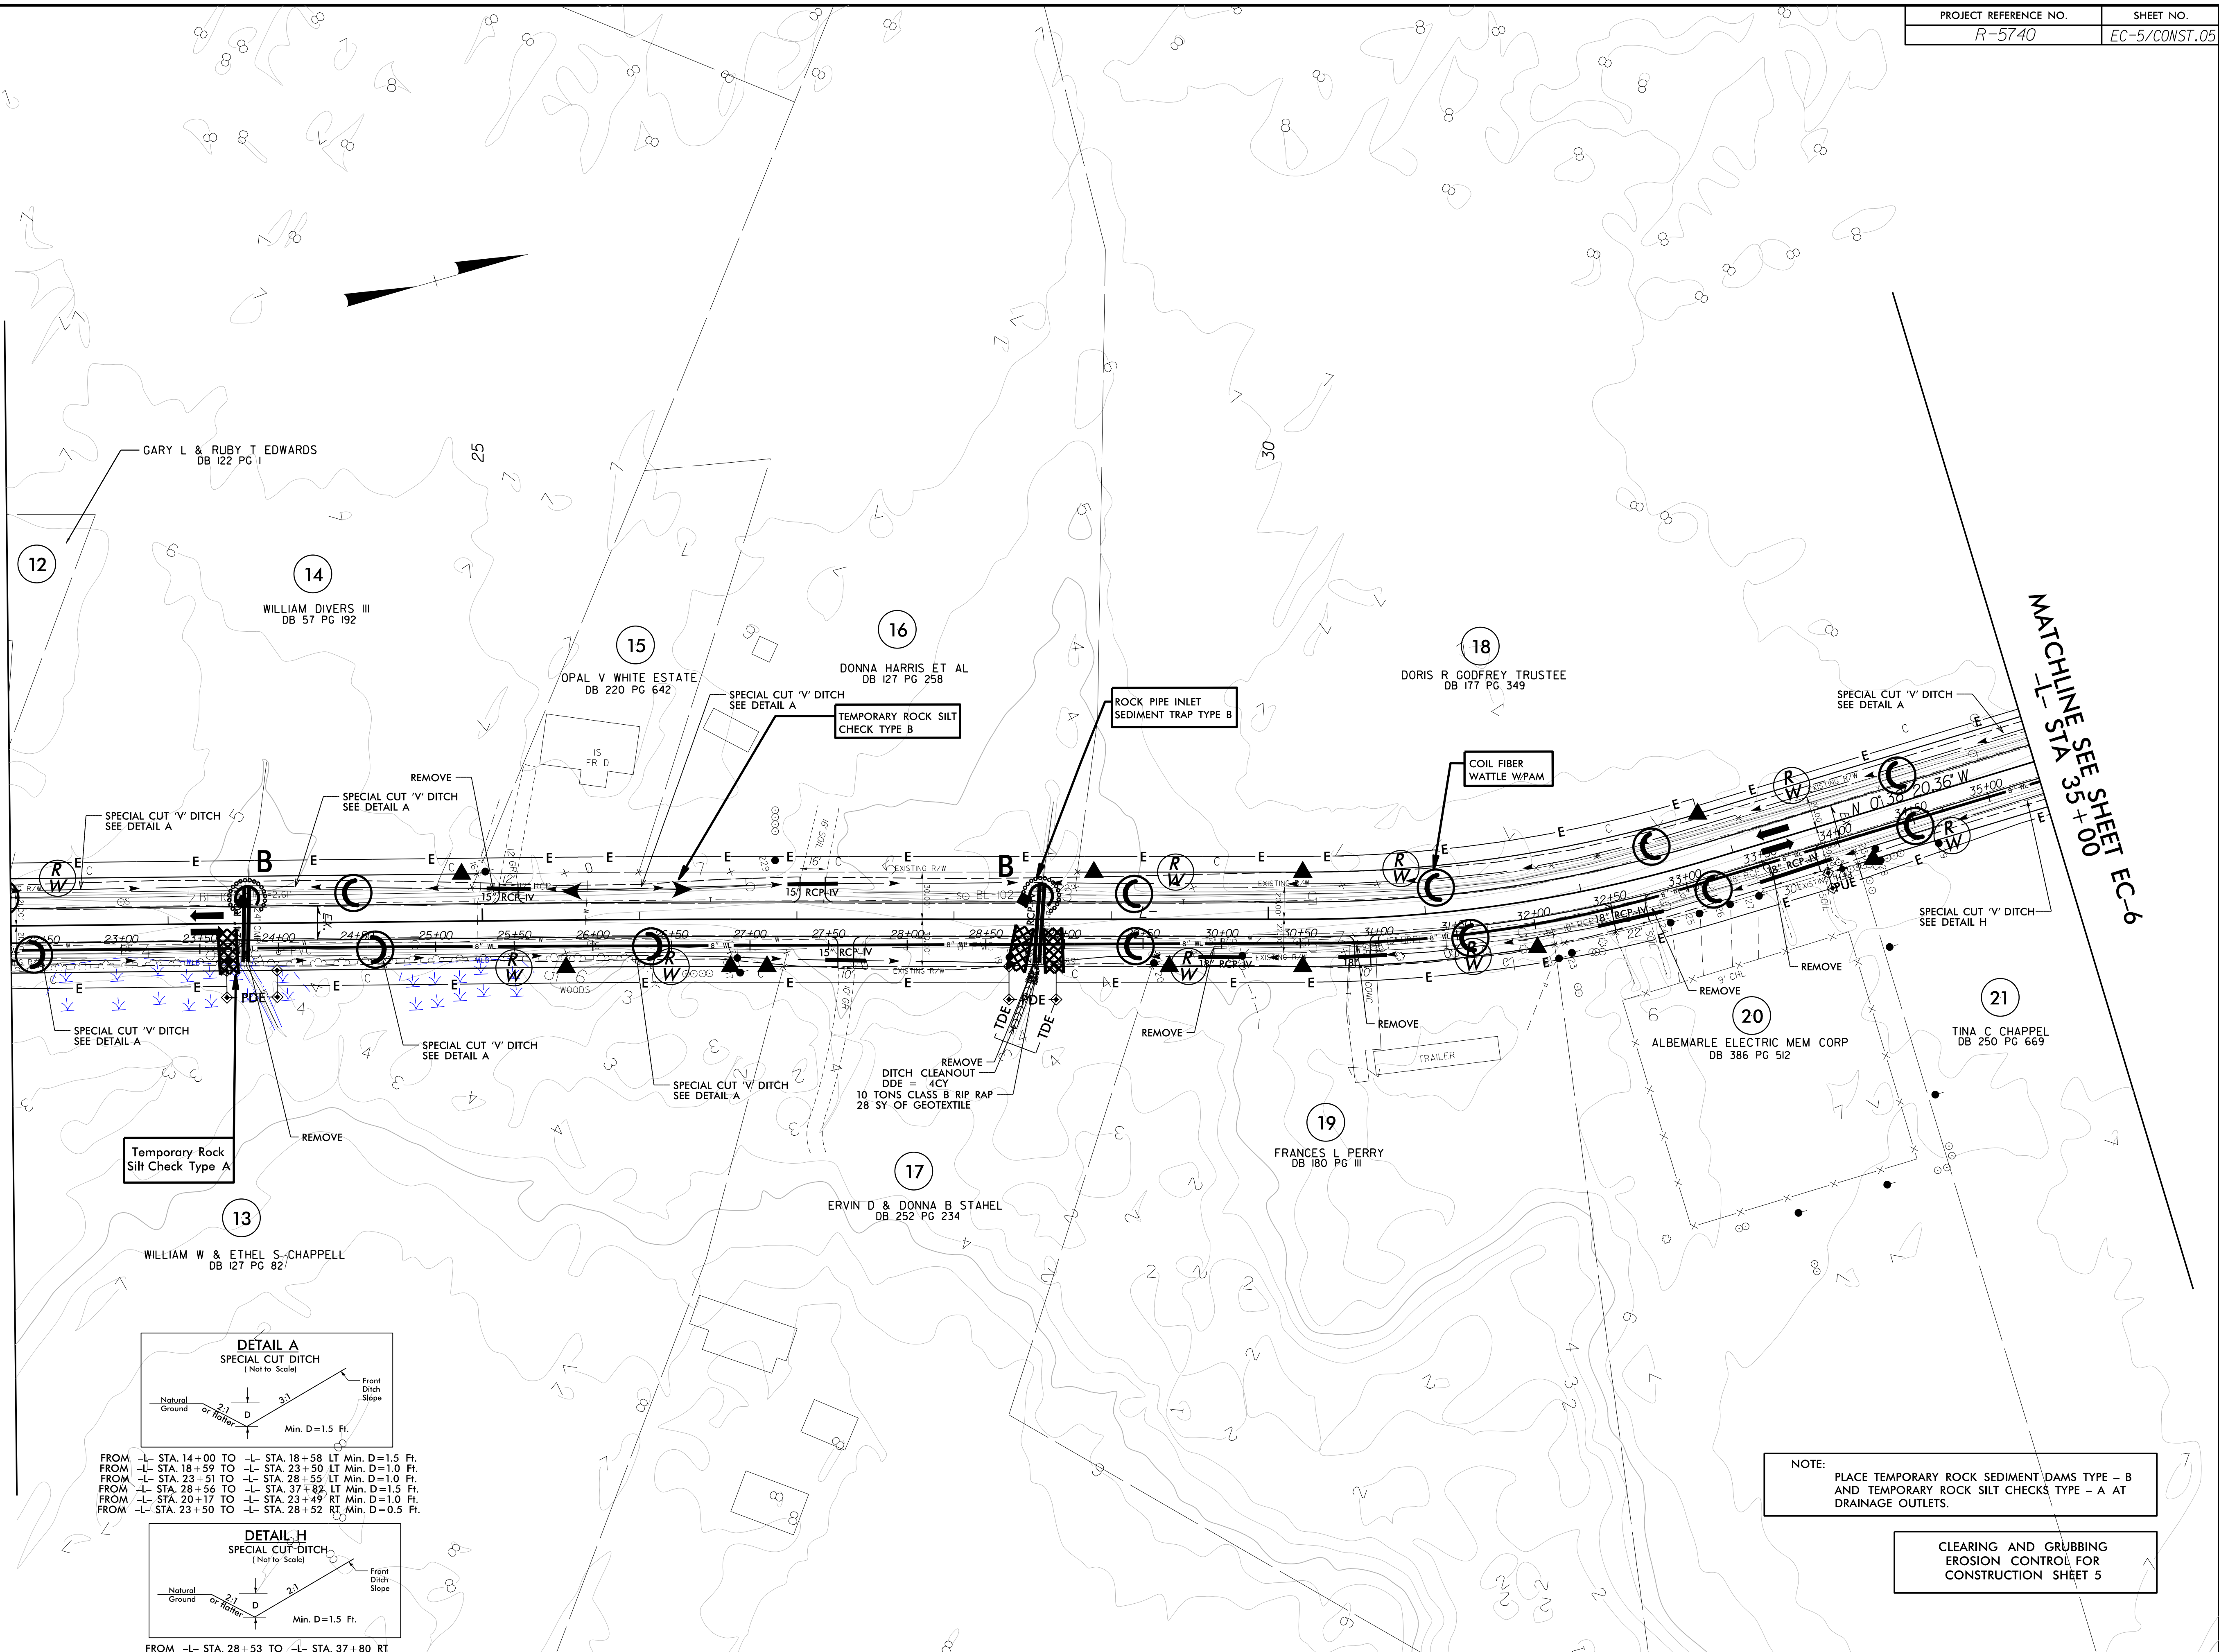

NOTE: PLACE TEMPORARY ROCK SEDIMENT DAMS TYPE - B AND TEMPORARY ROCK SILT CHECKS TYPE - A AT DRAINAGE OUTLETS.

CLEARING AND GRUBBING EROSION CONTROL FOR CONSTRUCTION SHEET 5