



19 DEC 2019 09:30 C:\Users\jacob\OneDrive\Documents\CADD\PSH\EC&SC\R5740\_06.dgn  
 5/14/99  
 \$\$\$\$\$\$


MATCHLINE SEE SHEET EC-5  
 -L- STA 35+00

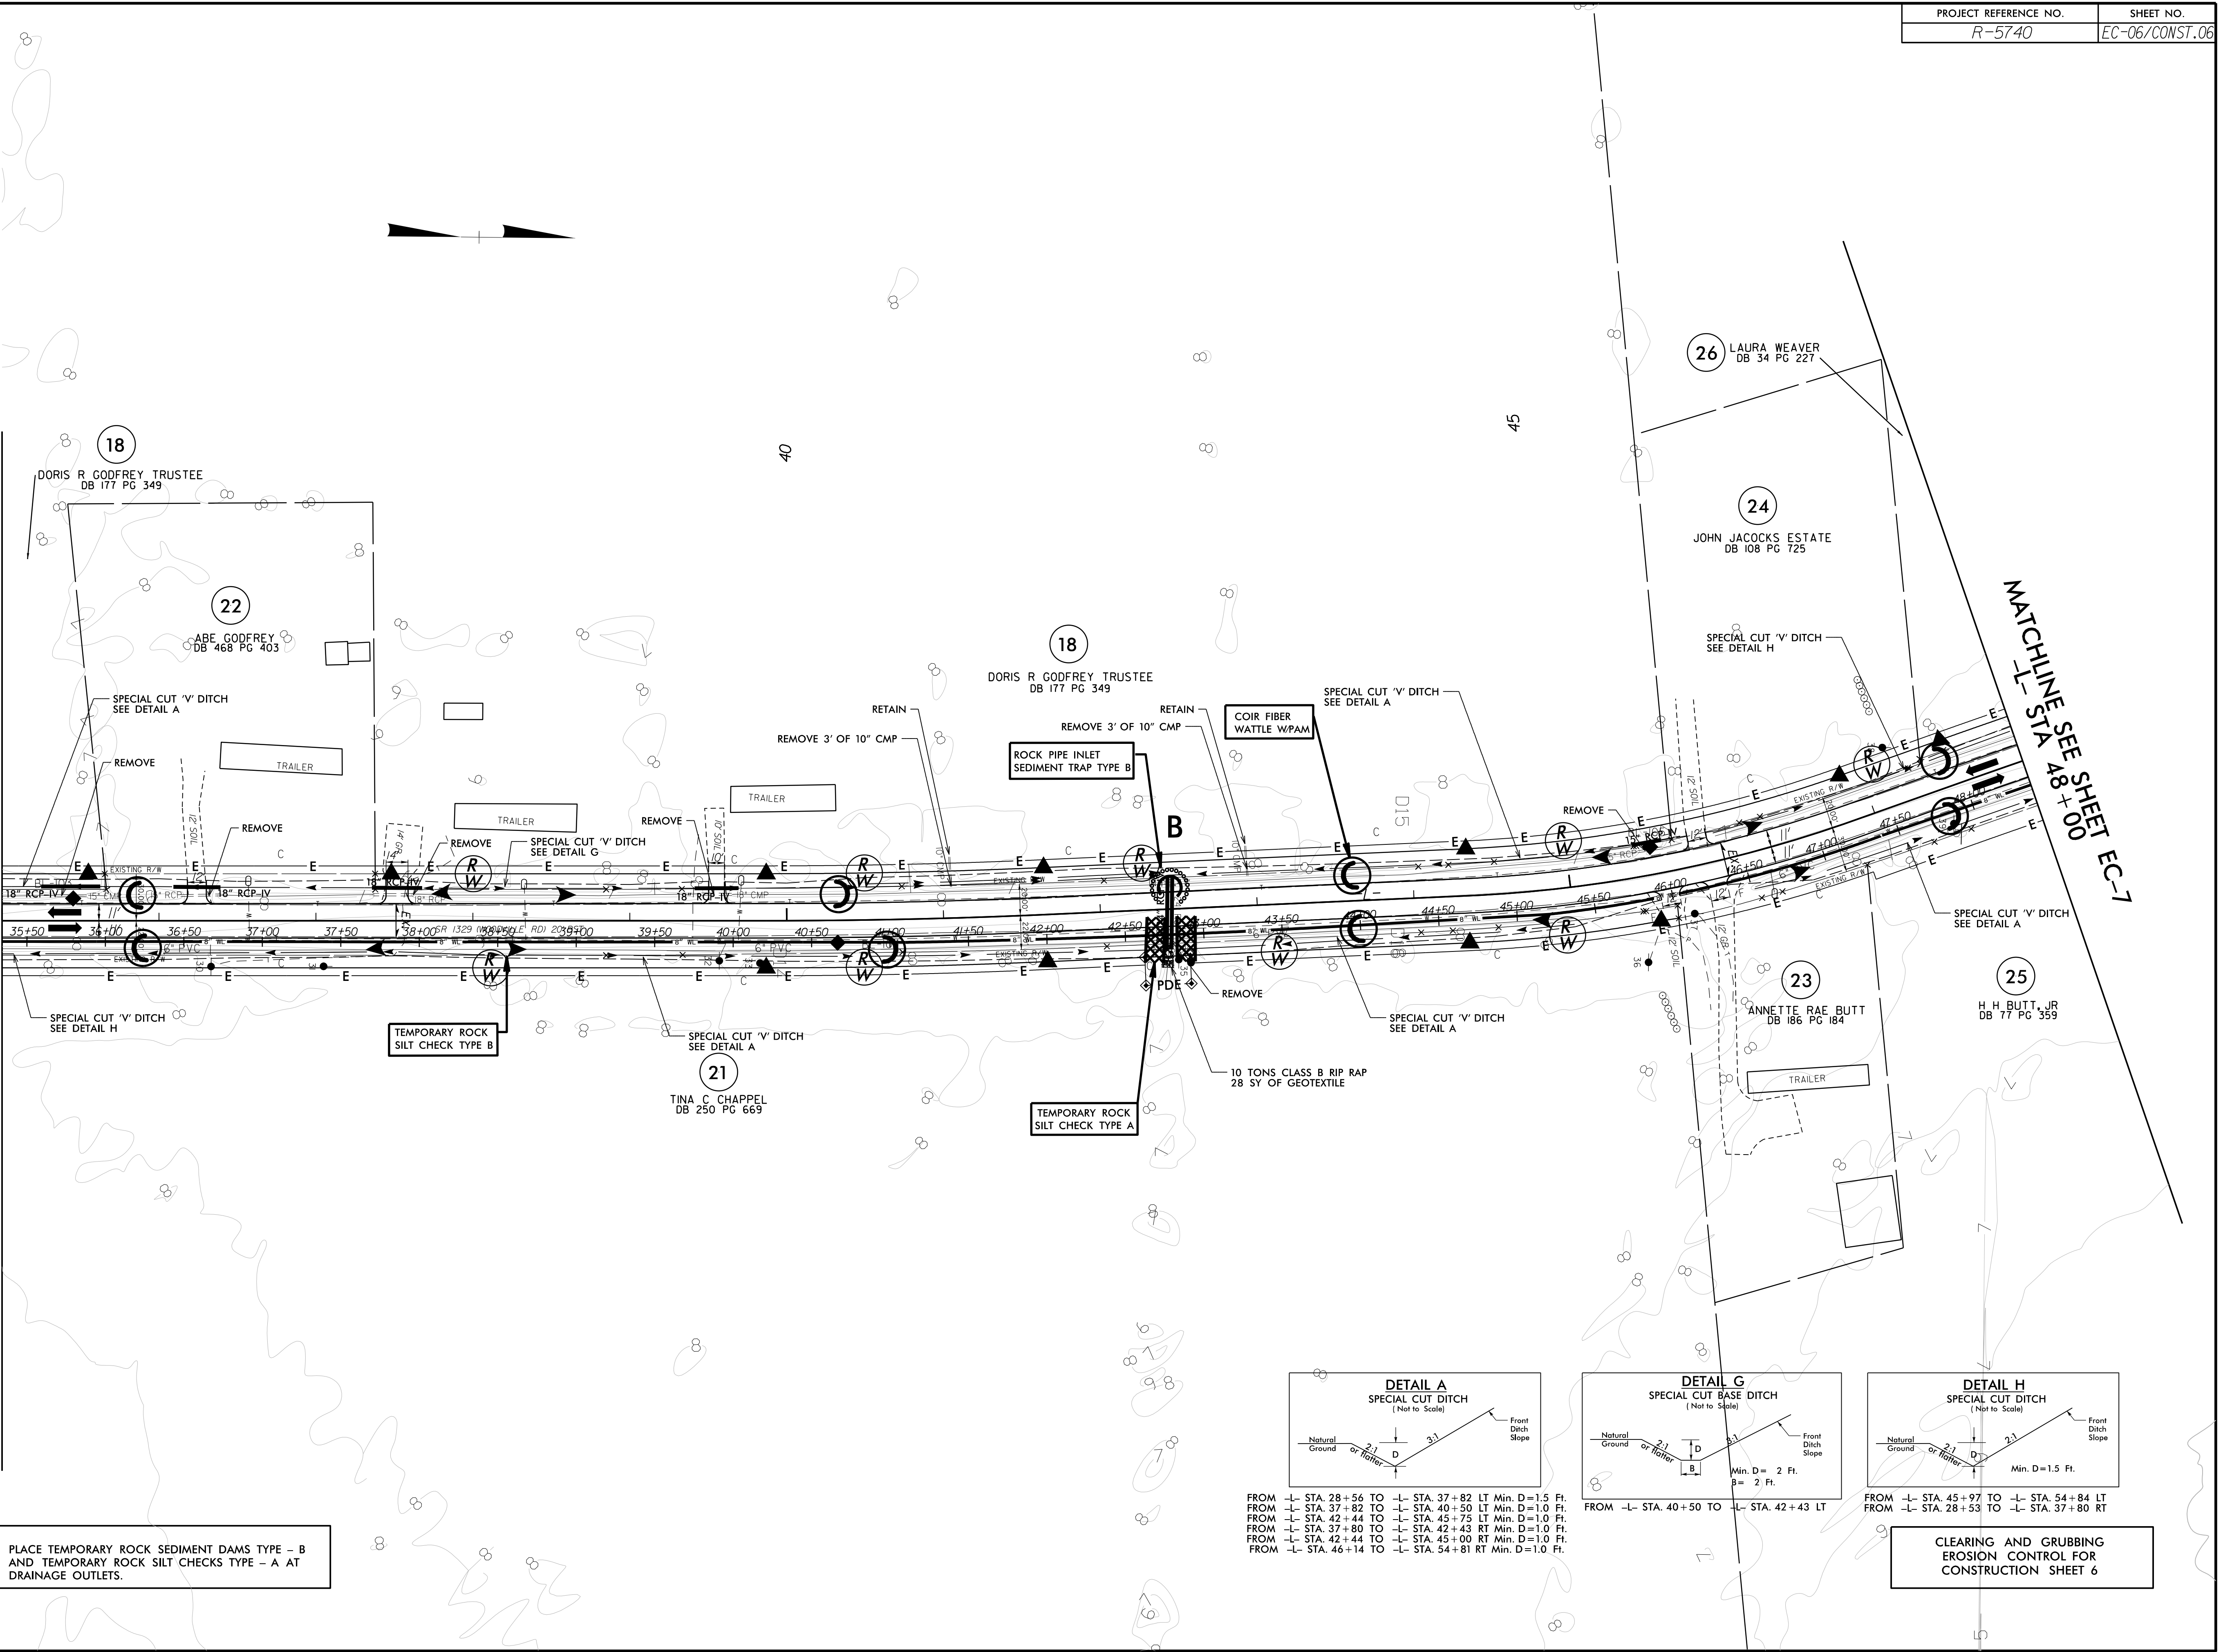


NOTE:  
 PLACE TEMPORARY ROCK SEDIMENT DAMS TYPE - B  
 AND TEMPORARY ROCK SILT CHECKS TYPE - A AT  
 DRAINAGE OUTLETS.

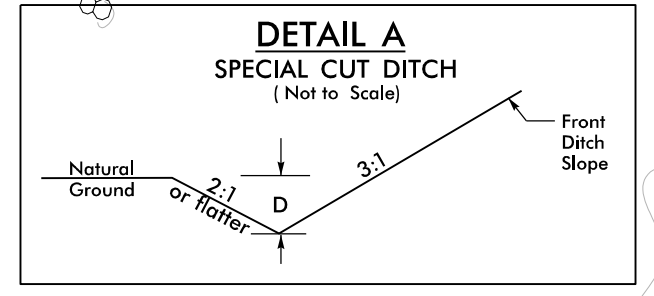

FROM -L- STA. 28+56 TO -L- STA. 37+82 LT Min. D=1.5 Ft.  
 FROM -L- STA. 37+82 TO -L- STA. 40+50 LT Min. D=1.0 Ft.  
 FROM -L- STA. 42+44 TO -L- STA. 45+75 LT Min. D=1.0 Ft.  
 FROM -L- STA. 37+80 TO -L- STA. 42+43 RT Min. D=1.0 Ft.  
 FROM -L- STA. 42+44 TO -L- STA. 45+00 RT Min. D=1.0 Ft.  
 FROM -L- STA. 46+14 TO -L- STA. 54+81 RT Min. D=1.0 Ft.

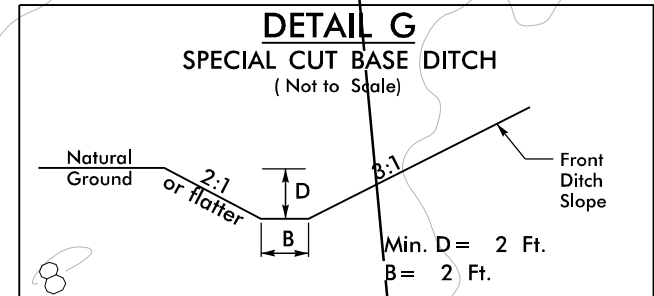

FROM -L- STA. 40+50 TO -L- STA. 42+43 LT  
 Min. D = 2 Ft.  
 B = 2 Ft.

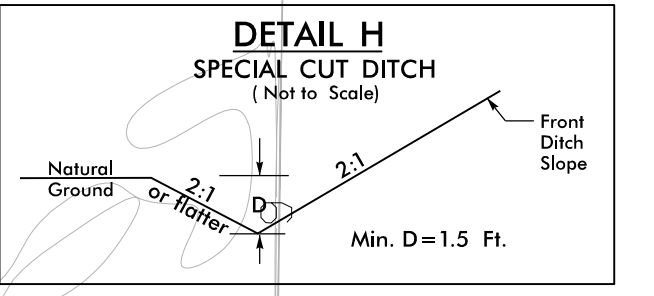

FROM -L- STA. 45+97 TO -L- STA. 54+84 LT  
 FROM -L- STA. 28+53 TO -L- STA. 37+80 RT  
 Min. D=1.5 Ft.

CLEARING AND GRUBBING  
 EROSION CONTROL FOR  
 CONSTRUCTION SHEET 6

MATCHLINE SEE SHEET EC-7  
 -L- STA 48+00