
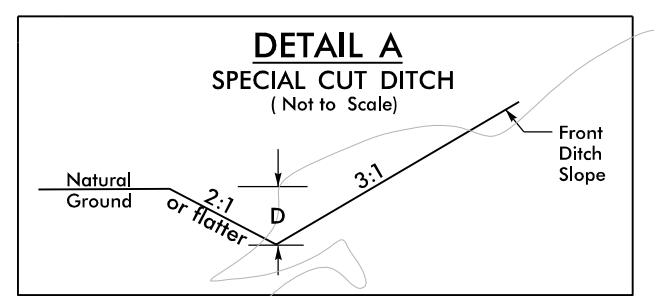



19_DEC-2018_09:51:13\\NCDOT\13208_09_51_13\Hydr-eulincs\CADD\PSHA.E&S\AR5740_rdy_PSH_07.dgn
 \$\$\$\$SUNDRIDGE\$\$\$\$

MATCHLINE SEE SHEET EC-6
-L- STA 48+00


MATCHLINE SEE SHEET EC-8
-L- STA 61+00

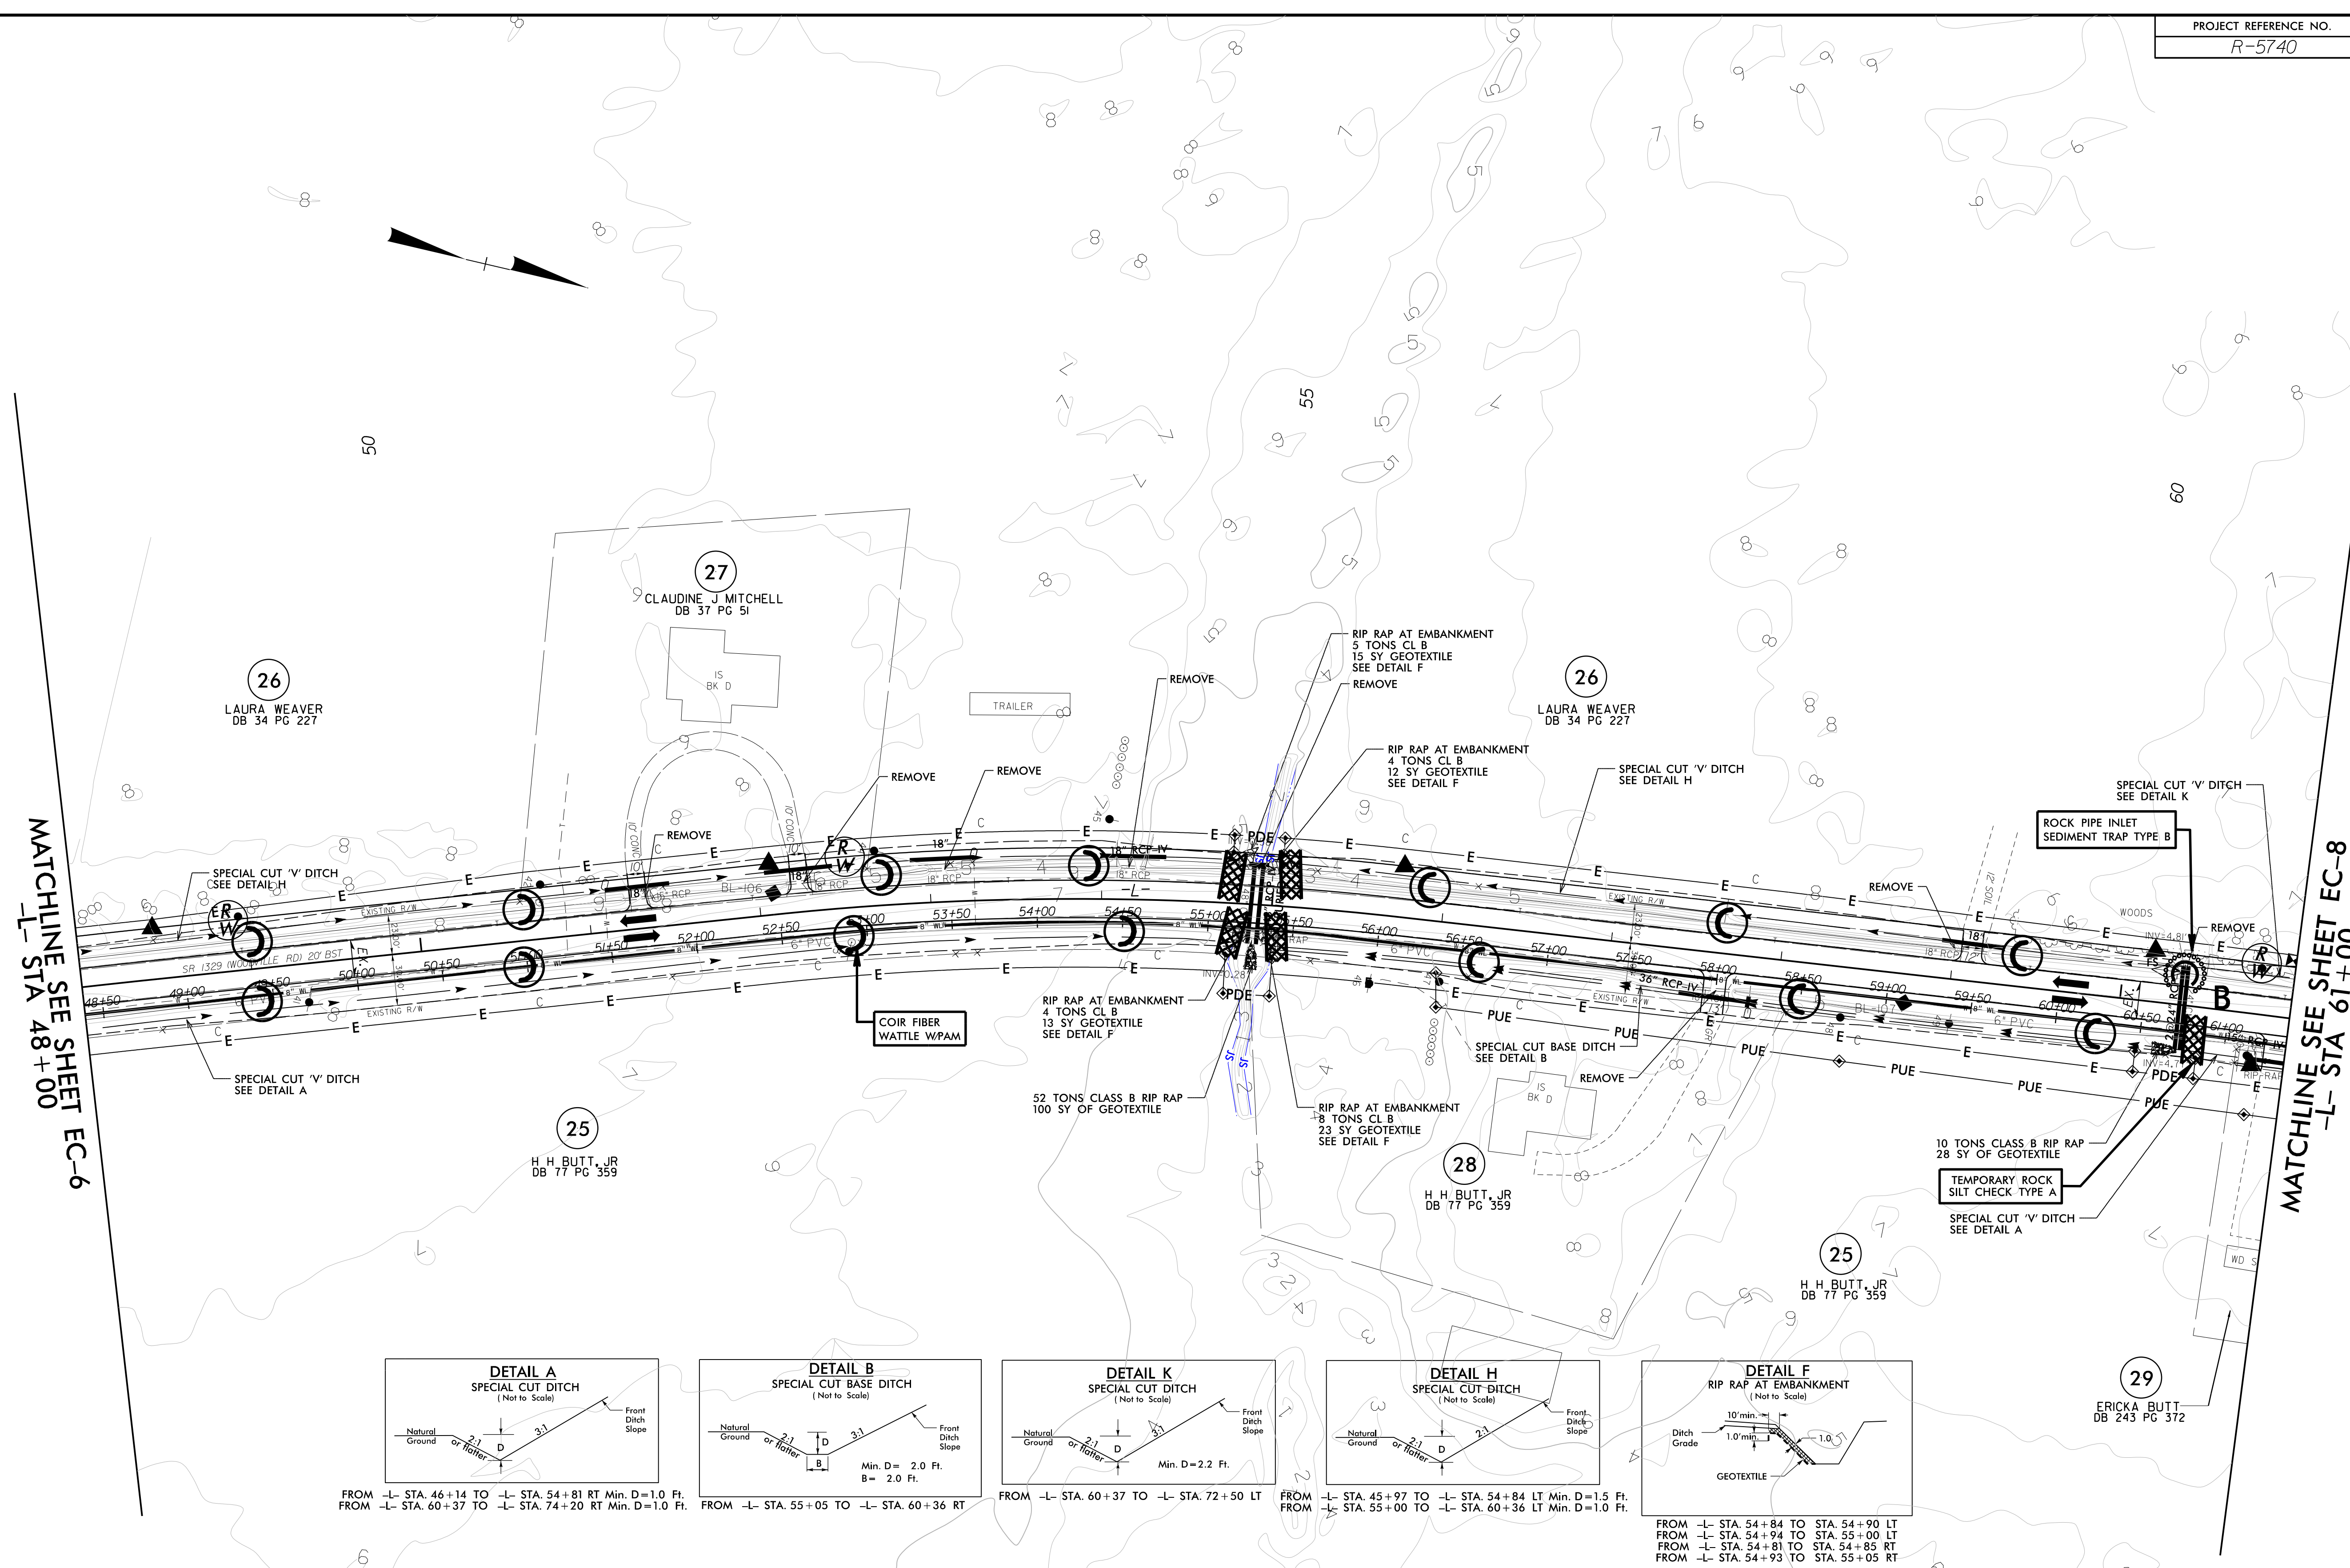


FROM -L- STA. 46+14 TO -L- STA. 54+81 RT. Min. D=1.0 Ft.
FROM -L- STA. 60+37 TO -L- STA. 74+20 RT. Min. D=1.0 Ft.

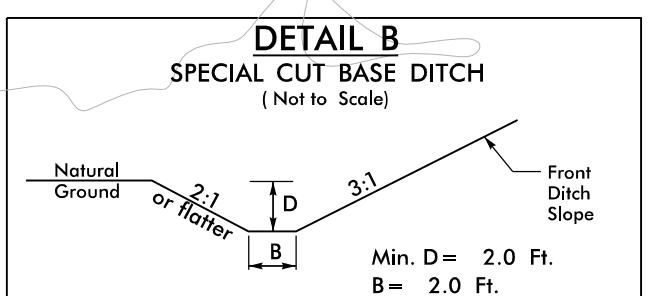


FROM -L- STA. 55+05 TO -L- STA. 60+36 RT

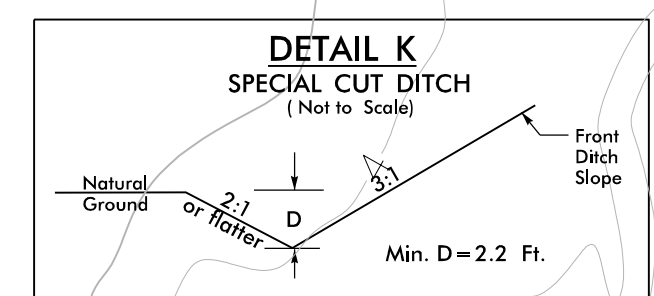

FROM -L- STA. 60+37 TO -L- STA. 72+50 LT

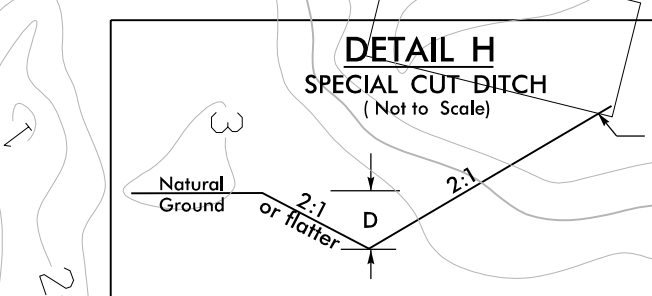

FROM -L- STA. 45+97 TO -L- STA. 54+84 LT. Min. D=1.5 Ft.
FROM -L- STA. 55+00 TO -L- STA. 60+36 LT. Min. D=1.0 Ft.

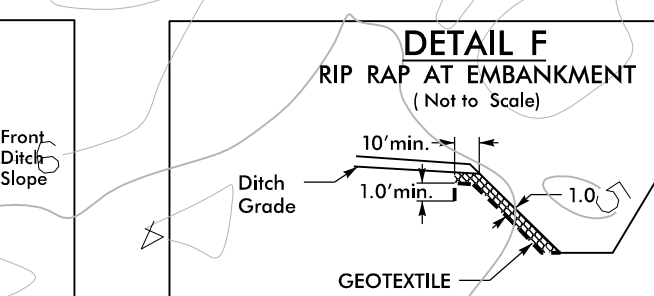

FROM -L- STA. 54+84 TO STA. 54+90 LT
FROM -L- STA. 54+94 TO STA. 55+00 LT
FROM -L- STA. 54+81 TO STA. 54+85 RT
FROM -L- STA. 54+93 TO STA. 55+05 RT

NOTE:
PLACE TEMPORARY ROCK SEDIMENT DAMS TYPE - B
AND TEMPORARY ROCK SILT CHECKS TYPE - A AT
DRAINAGE OUTLETS.

CLEARING AND GRUBBING
EROSION CONTROL FOR
CONSTRUCTION SHEET 7