


MATCHLINE SEE SHEET EC-11
L- STA 115+00

MATCHLINE SEE SHEET EC-13
L- STA 127+00

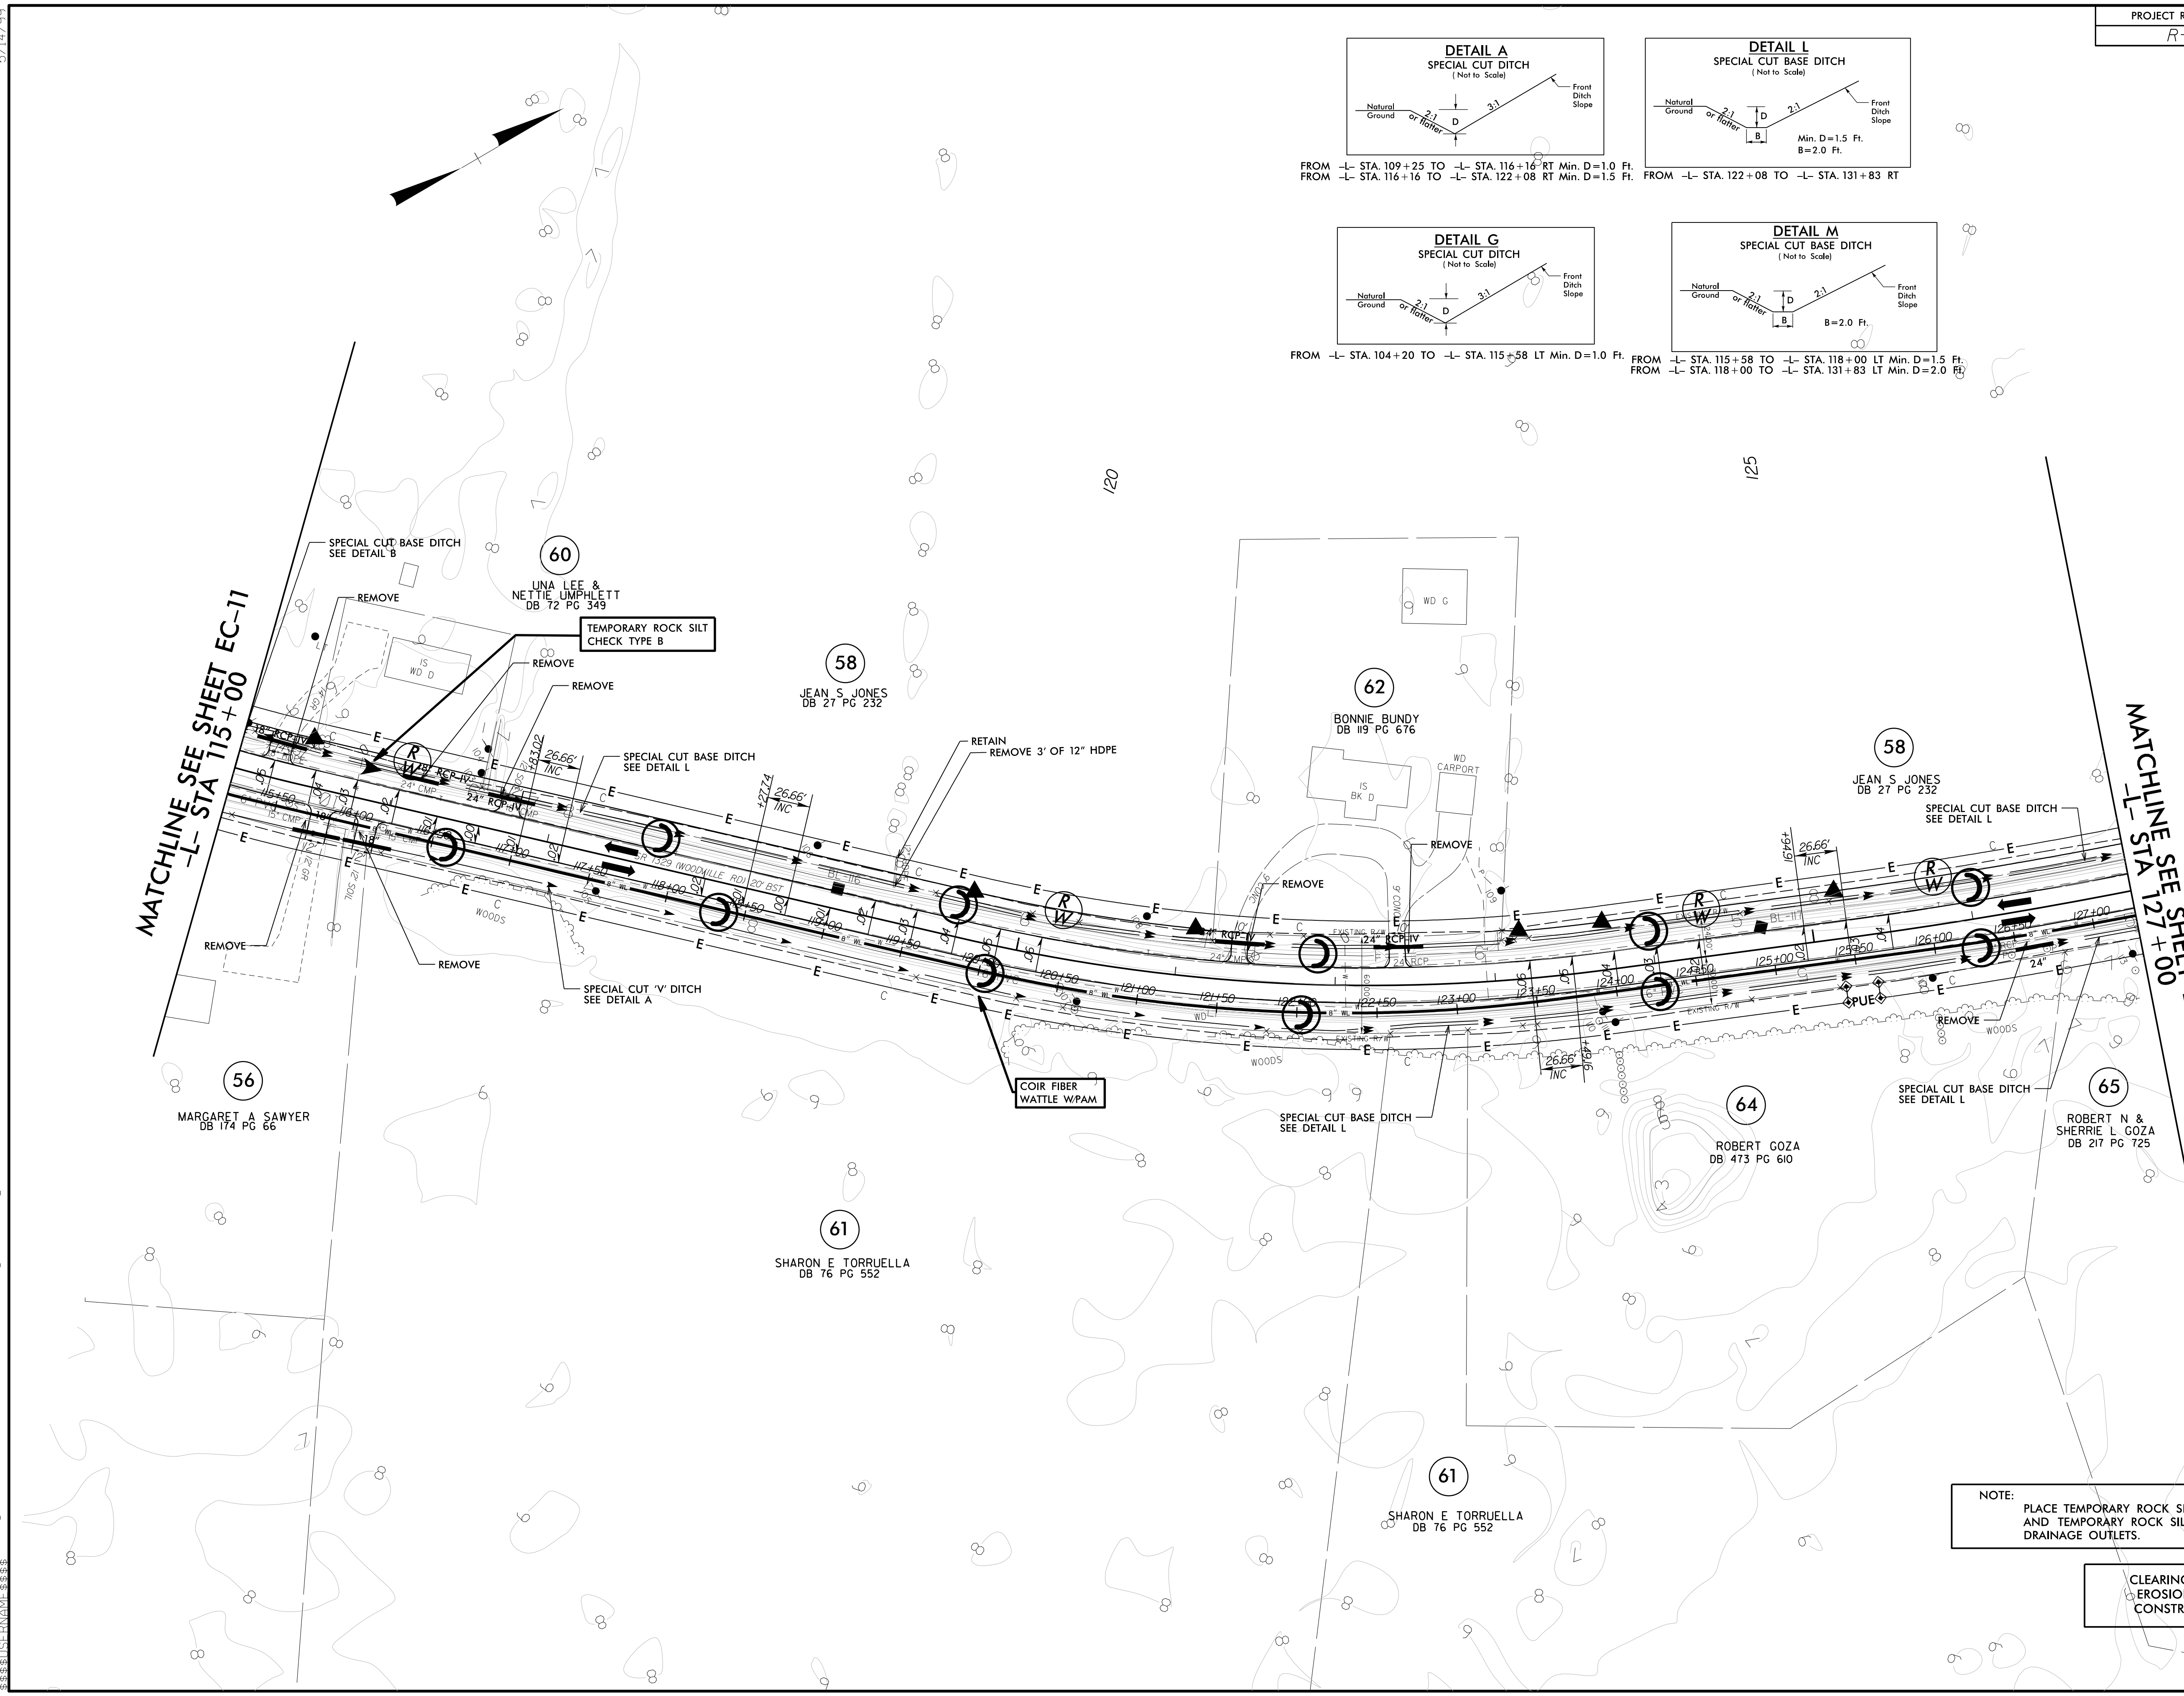

NOTE: PLACE TEMPORARY ROCK SEDIMENT DAMS TYPE - B AND TEMPORARY ROCK SILT CHECKS TYPE - A AT DRAINAGE OUTLETS.

CLEARING AND GRUBBING EROSION CONTROL FOR CONSTRUCTION SHEET 12

5/14/99
19 DEC 2016 09:32
C:\NCD001\19 DEC 2016 09:32\740\Hydr-eul\1.cs\CADD\PSHA.E&S.CAR5740.rdy.PSH.12.dgn