


6/23/16  
9:33:00 AM  
R:\Projects\19-77 Division 6 On Call\02 US 701 over Cape Fear River\ICE\ICE Geotechnical\CADD\_GEO\TECH\EngineeringDgn\08\_GEO\_BRDG\0016\_0017\_Rock Buttrss XPL\_20-4 to 20-18.dgn  
Brian, Turk

0 10 20 █ █ █ █ █ █	PROJ. REFERENCE NO. 48793.3.1	SHEET NO. 2G-6
------------------------	----------------------------------	-------------------

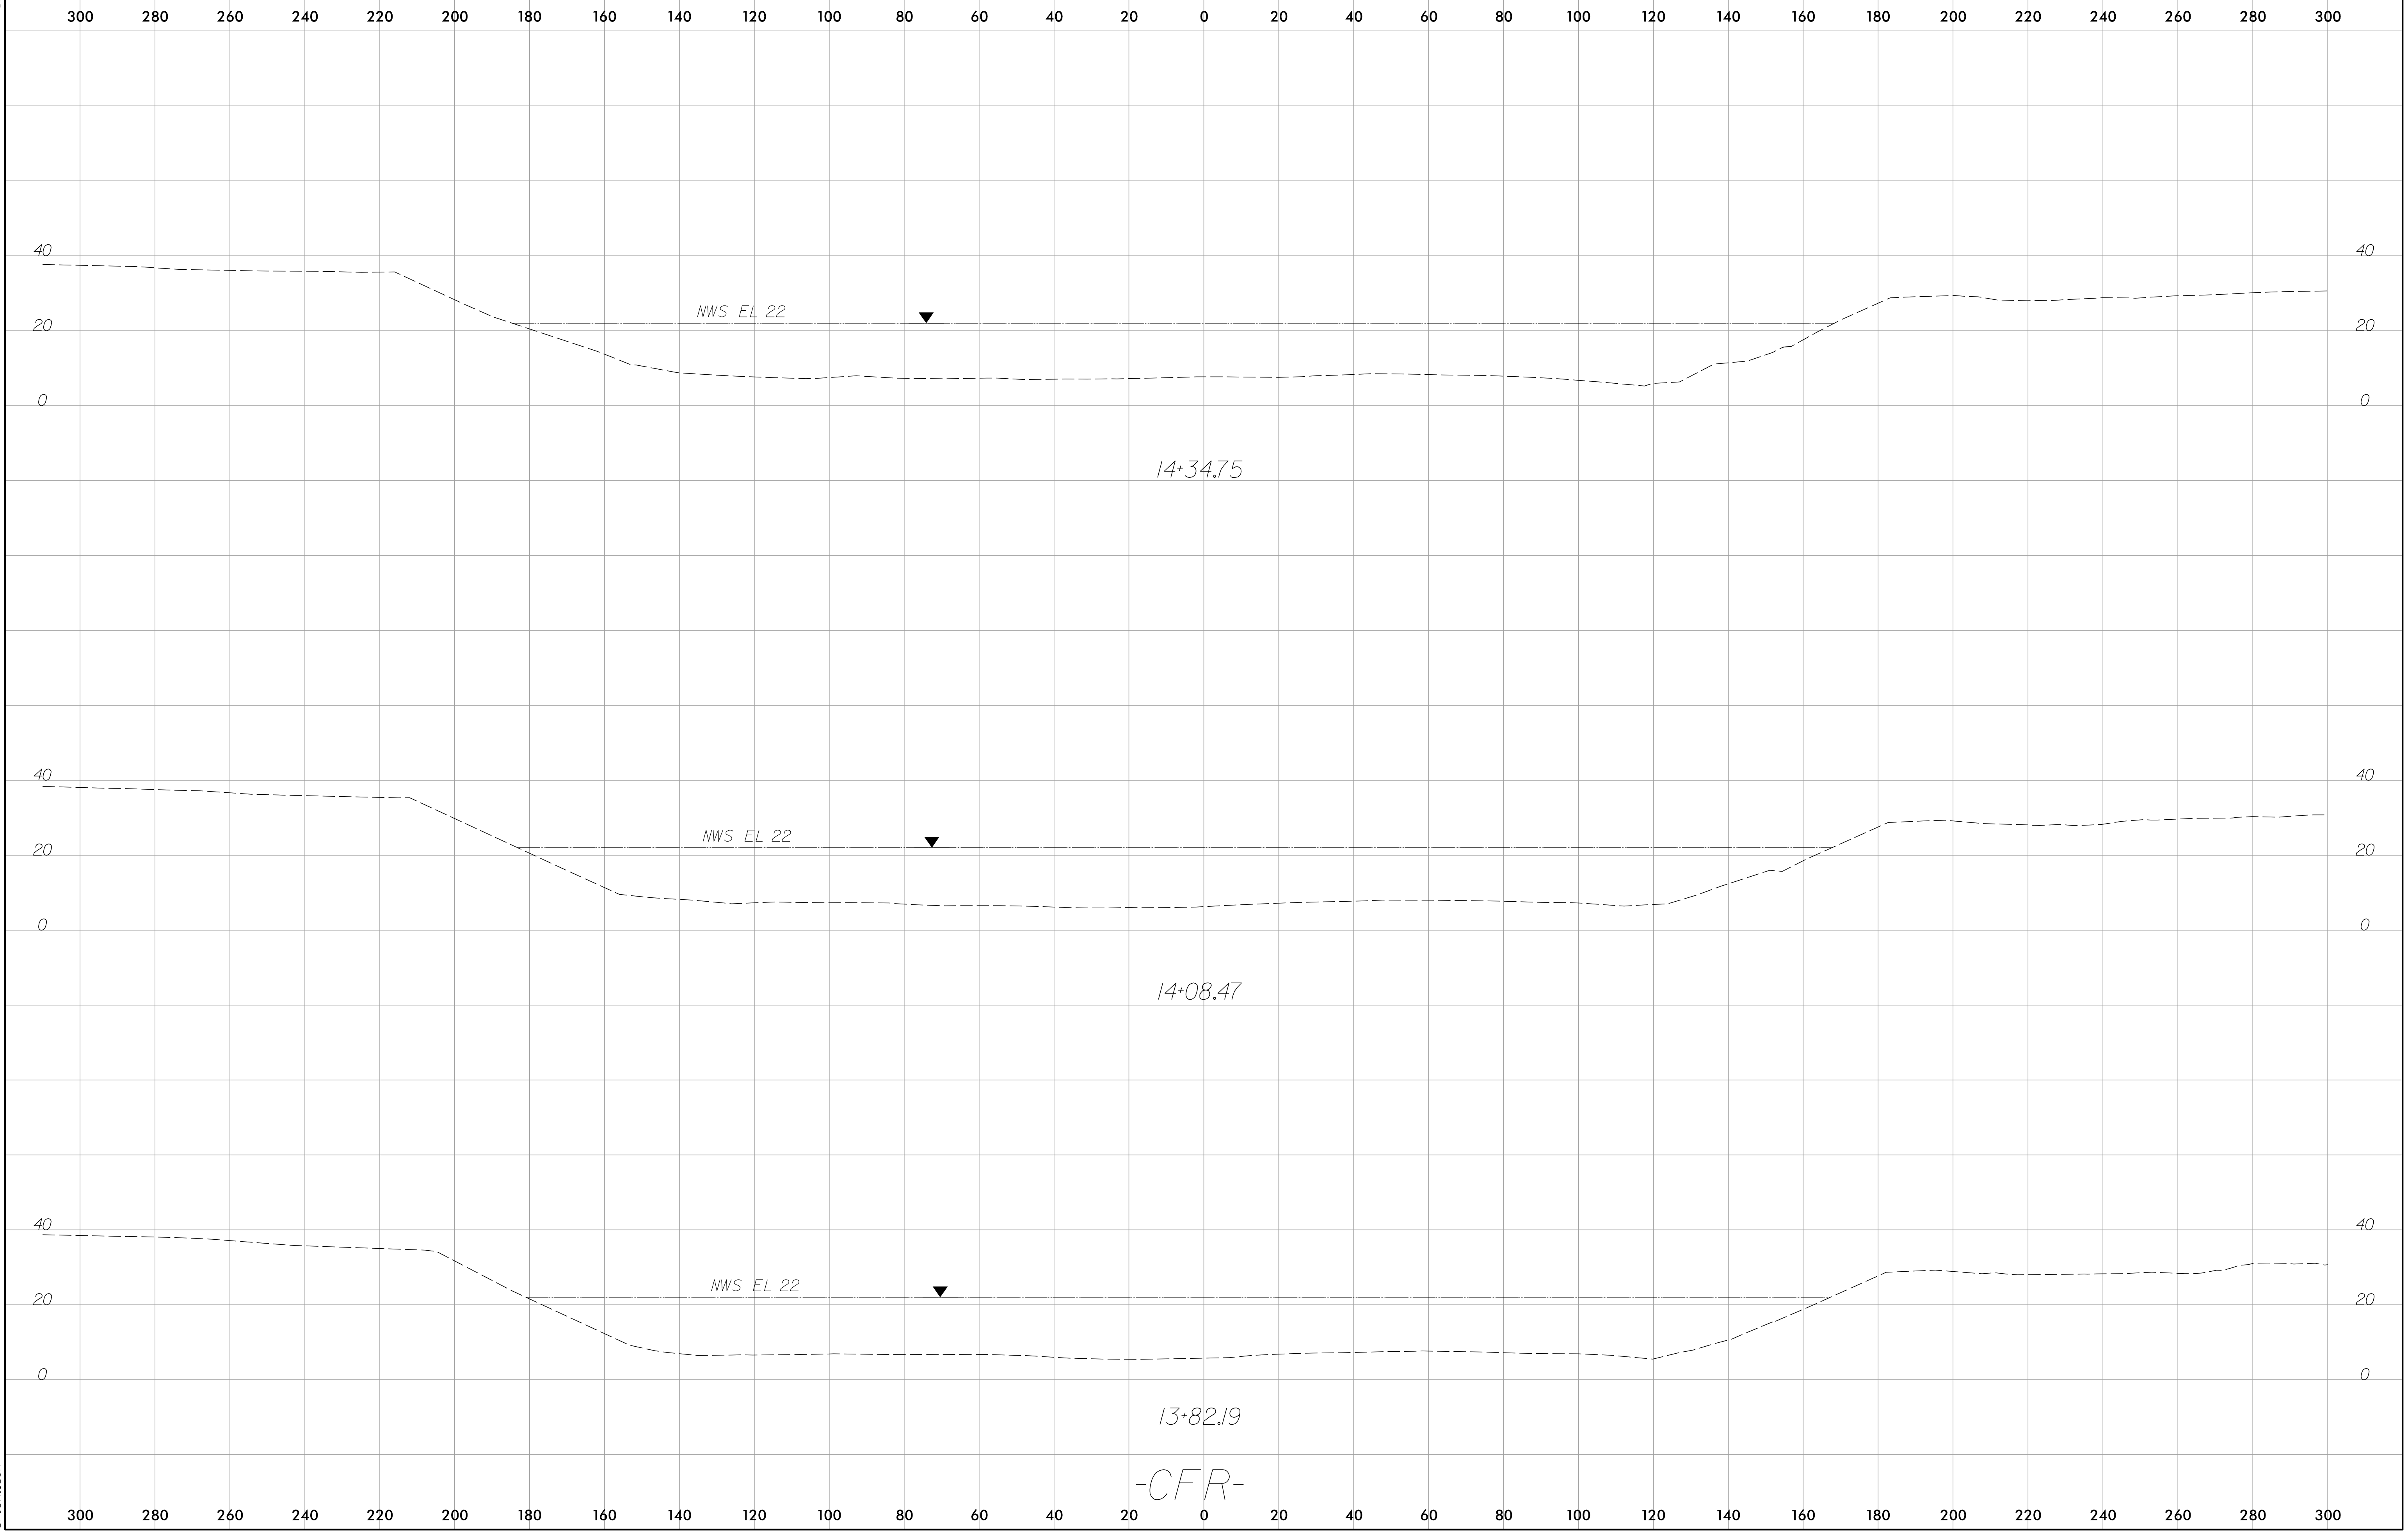

-CFR-