


6/23/16

	PROJ. REFERENCE NO.	SHEET NO.
	48793.3.1	2G-7

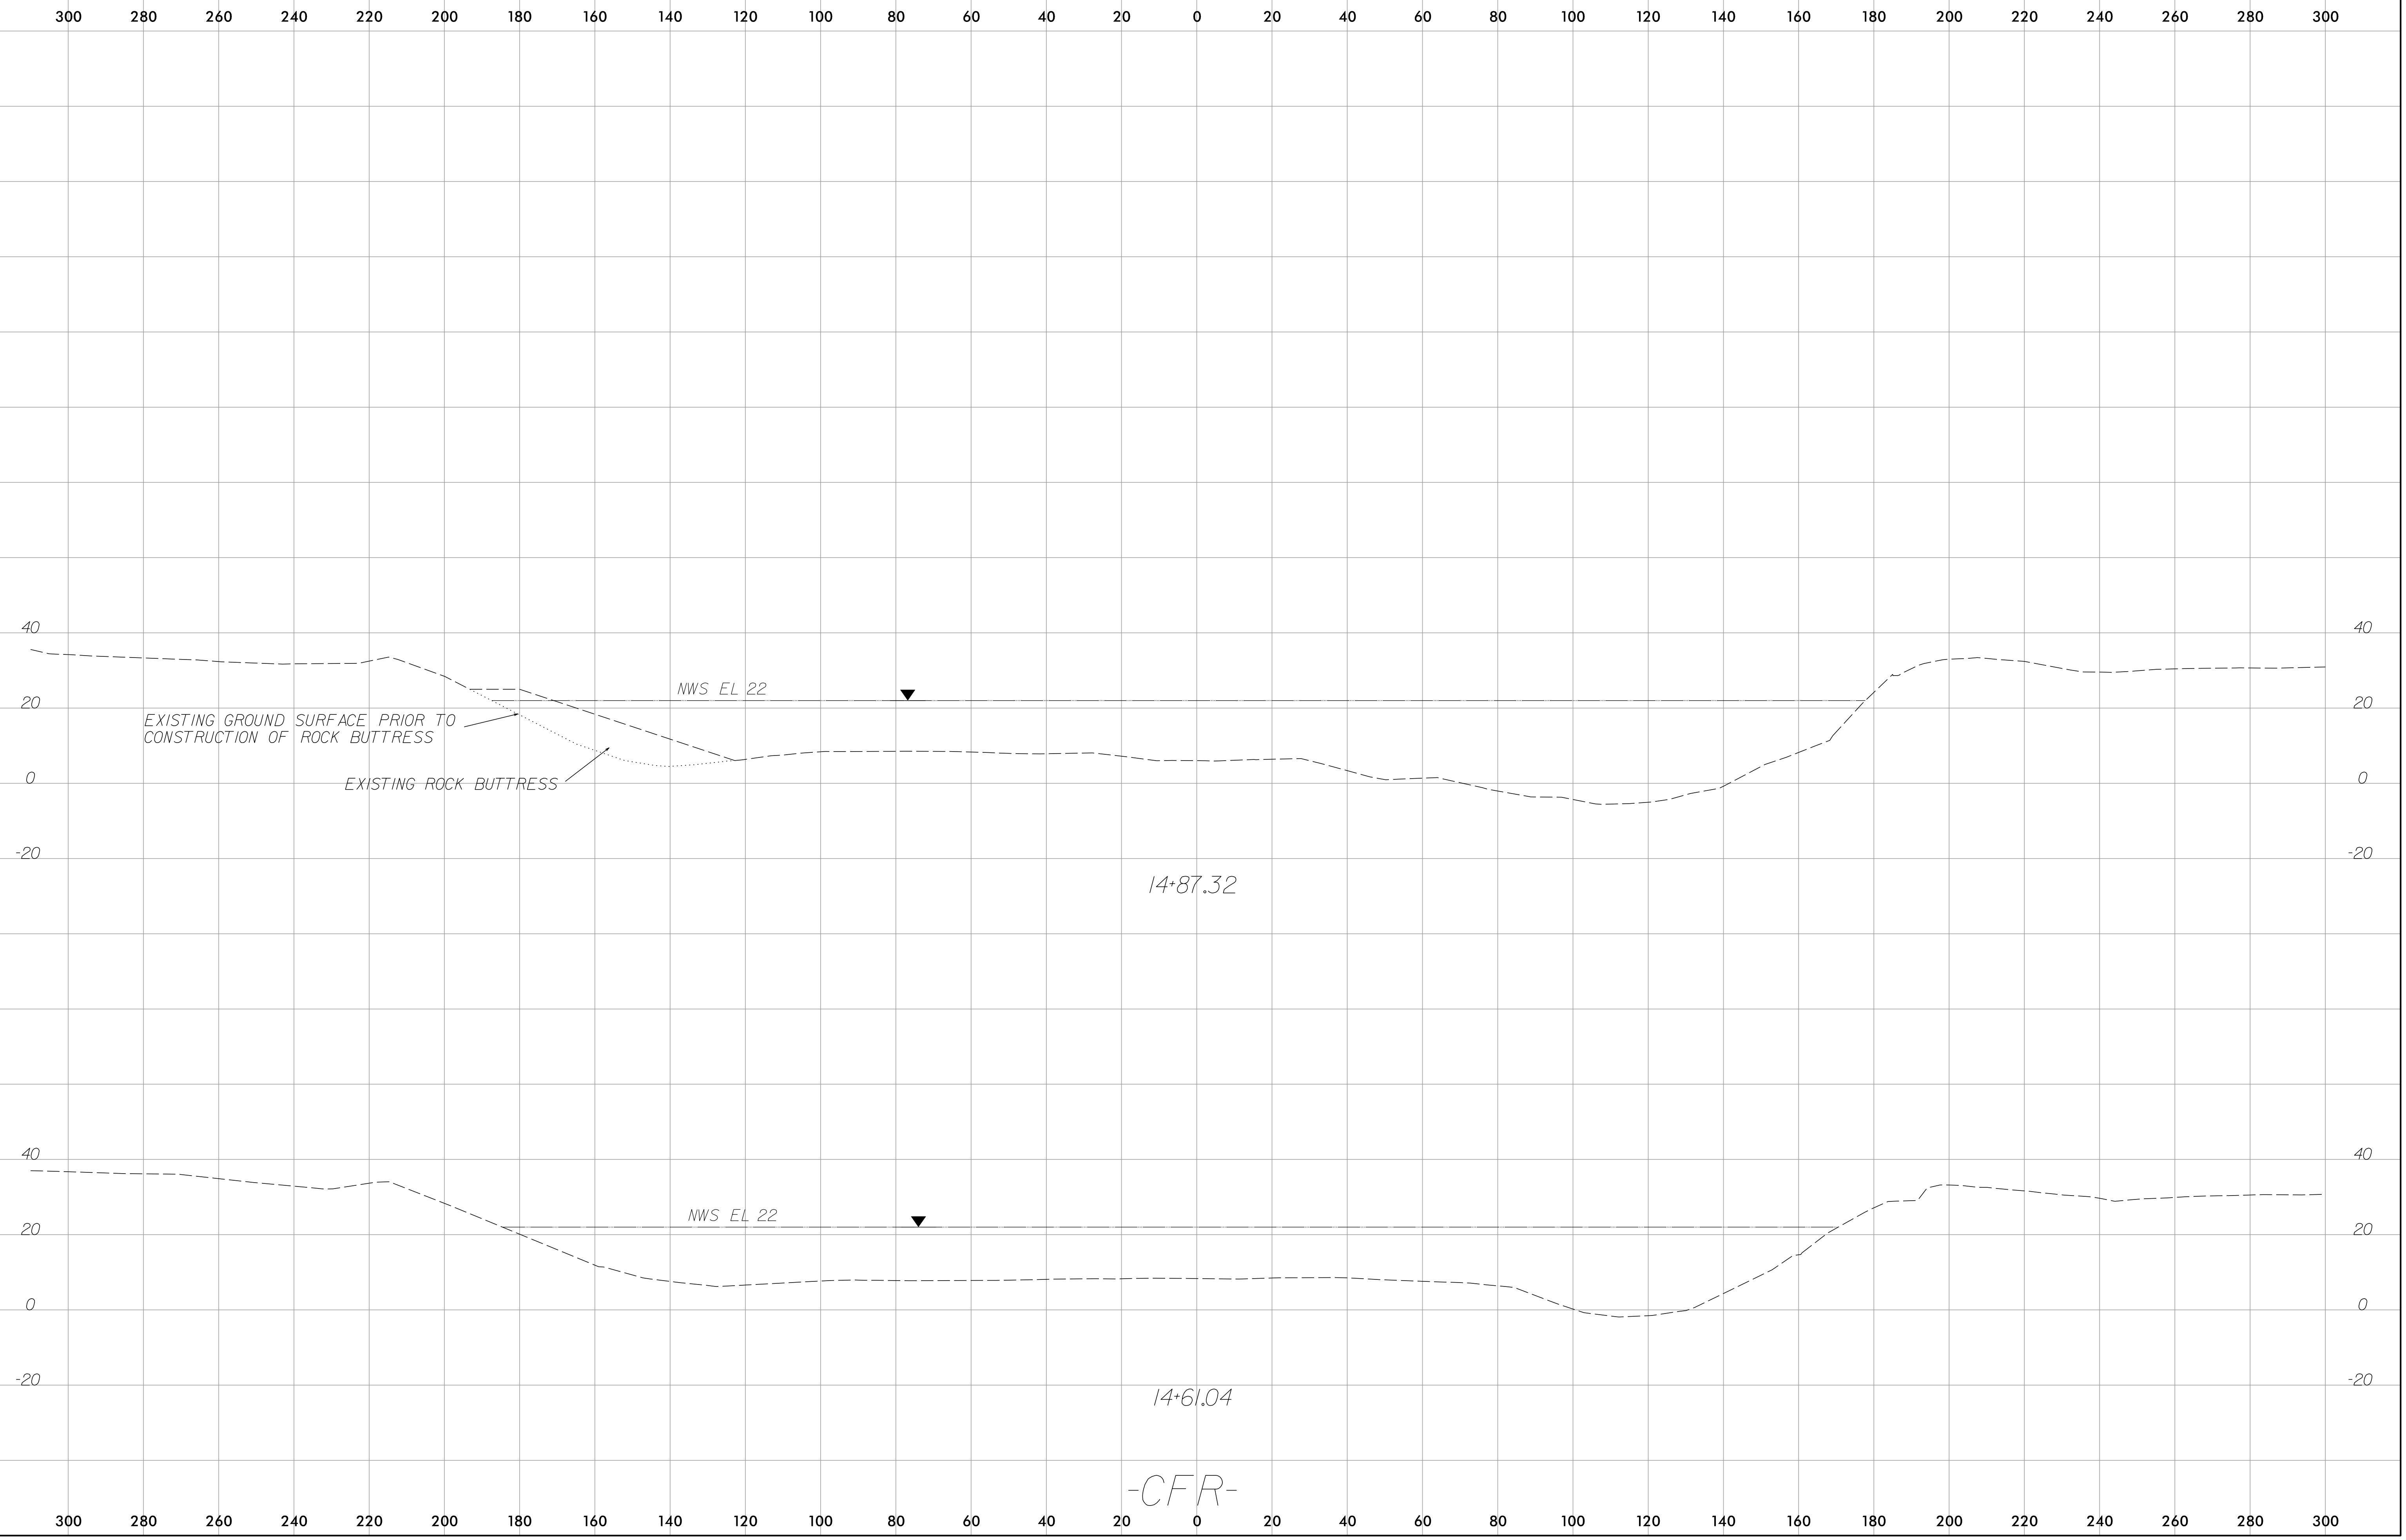

9:33:04 AM  
P:\Projects\19-77 Division 6 On Call\02 US 701 over Cape Fear River\ICE\ICE Geotechnical\CADD\_Geotechnical\08\_BRDG0016\_0017\_Rock Buttress XPL\_20-4 to 20-18.dgn  
Brian Turk

-CFR-