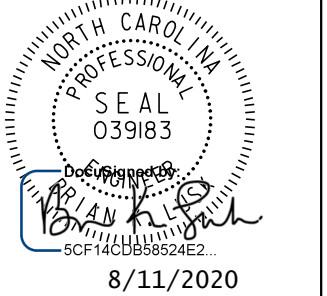

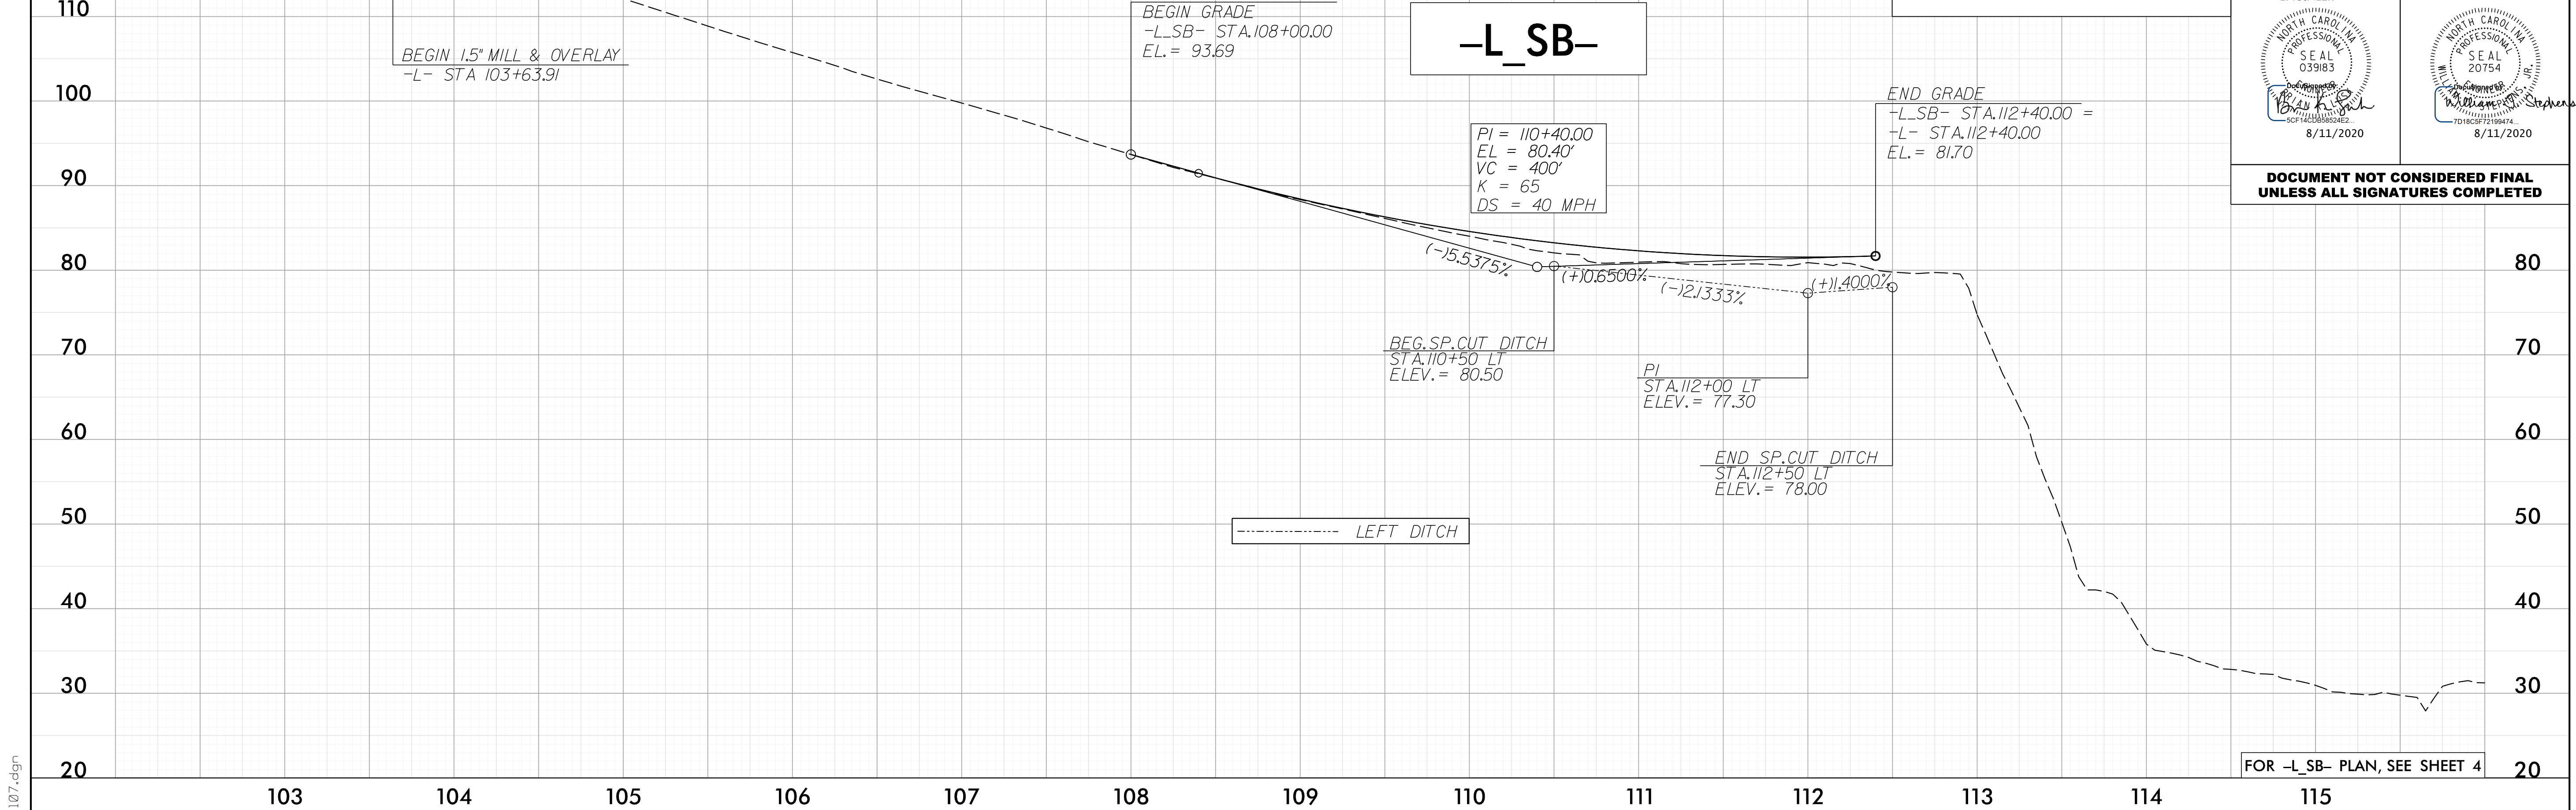


5/28/19

ICE of CAROLINAS, PLLC
ICE of Carolinas, PLLC
4505 Falls of Neuse Road, Suite 110
Raleigh, North Carolina 27609
Phone: 803-822-0333
License #: P-0999


PROJECT REFERENCE NO. 48793.31	SHEET NO. 7
ROADWAY DESIGN ENGINEER  8/11/2020	HYDRAULICS ENGINEER  8/11/2020

**DOCUMENT NOT CONSIDERED FINAL
UNLESS ALL SIGNATURES COMPLETED**



FOR -L_SB- PLAN, SEE SHEET 4

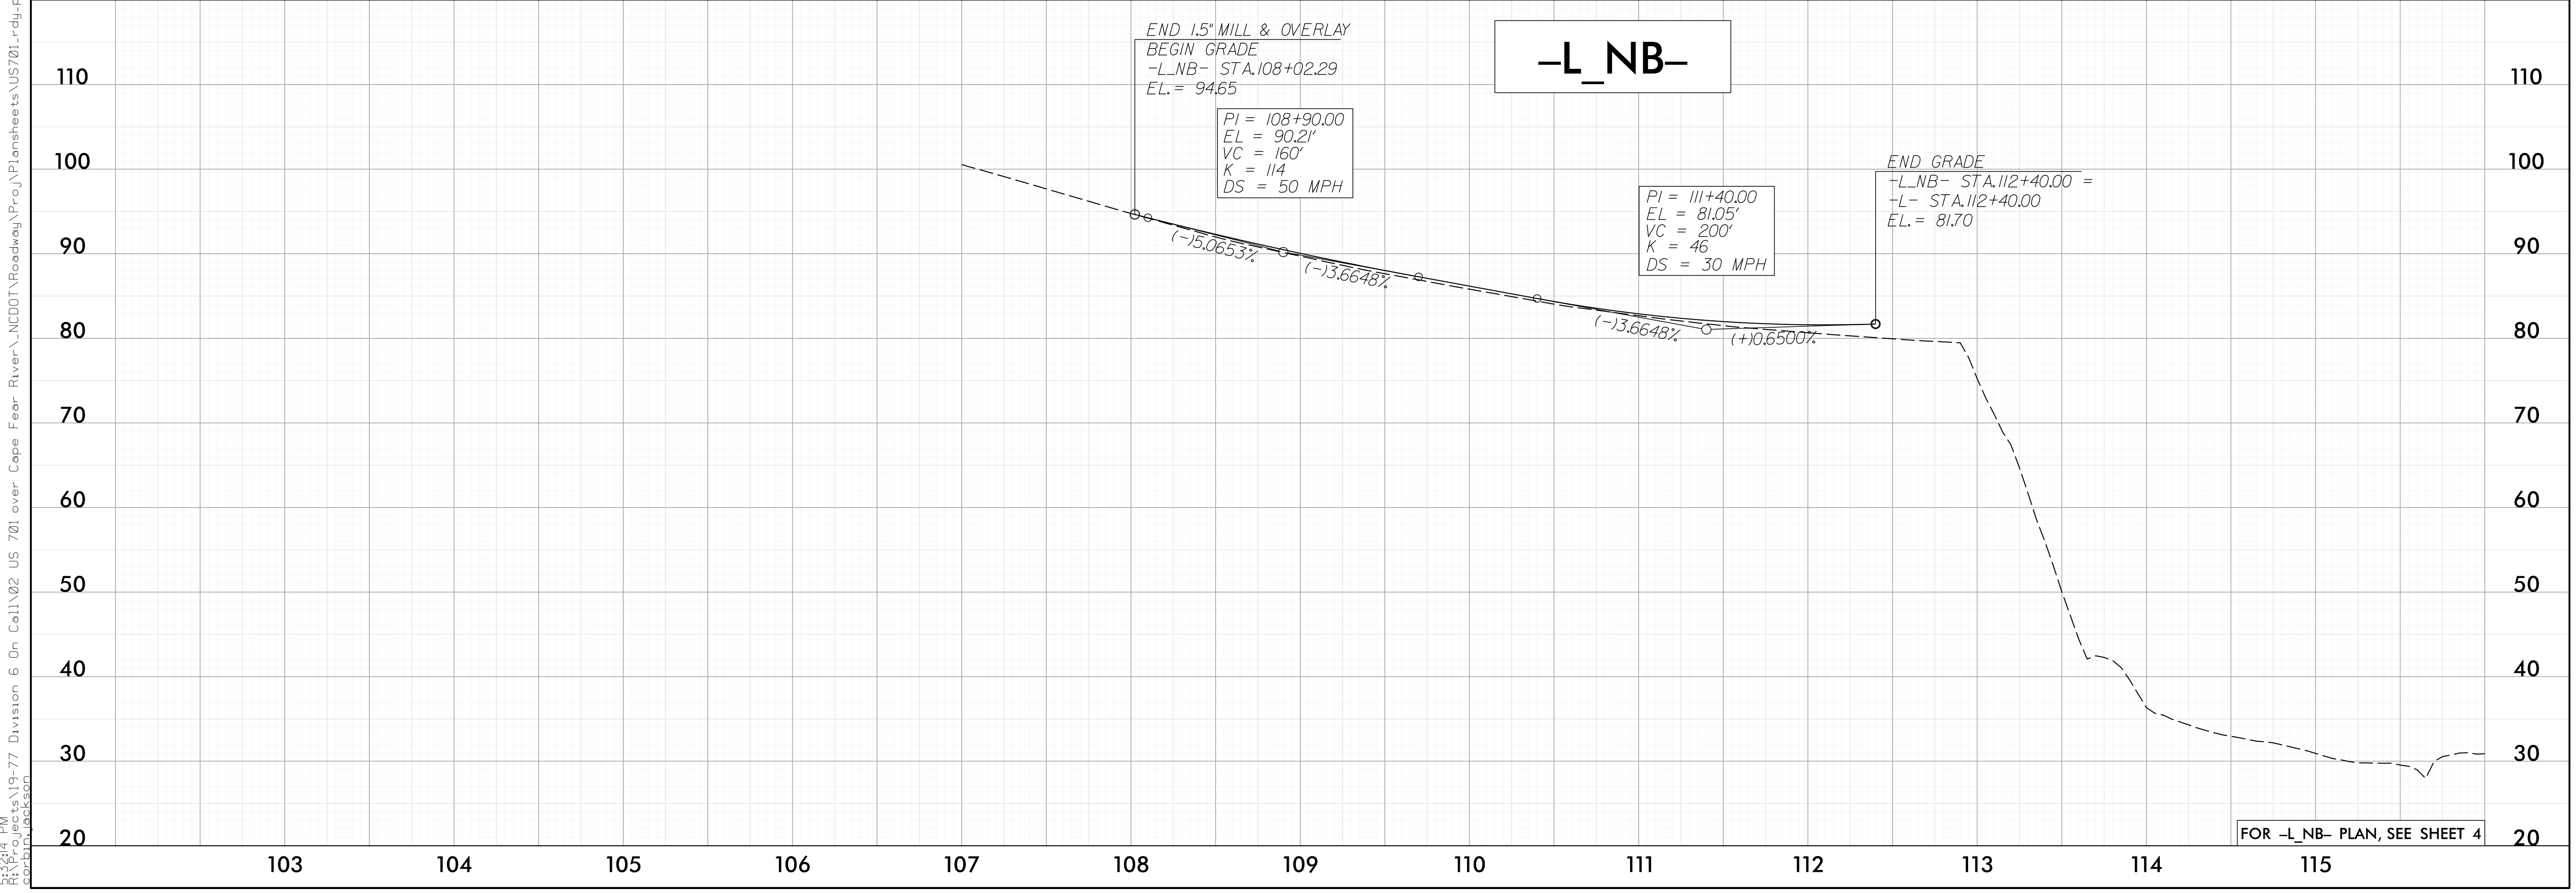5/31/14 PM
R:\Projects\19-77 Division 6 On Call\02 US 701 over Cape Fear River\NCDOT\Roadway\Proj\Plansheets\US701-L-rdy-pl107.dgn
Corbin Jackson



FOR -L_NB- PLAN, SEE SHEET 4