
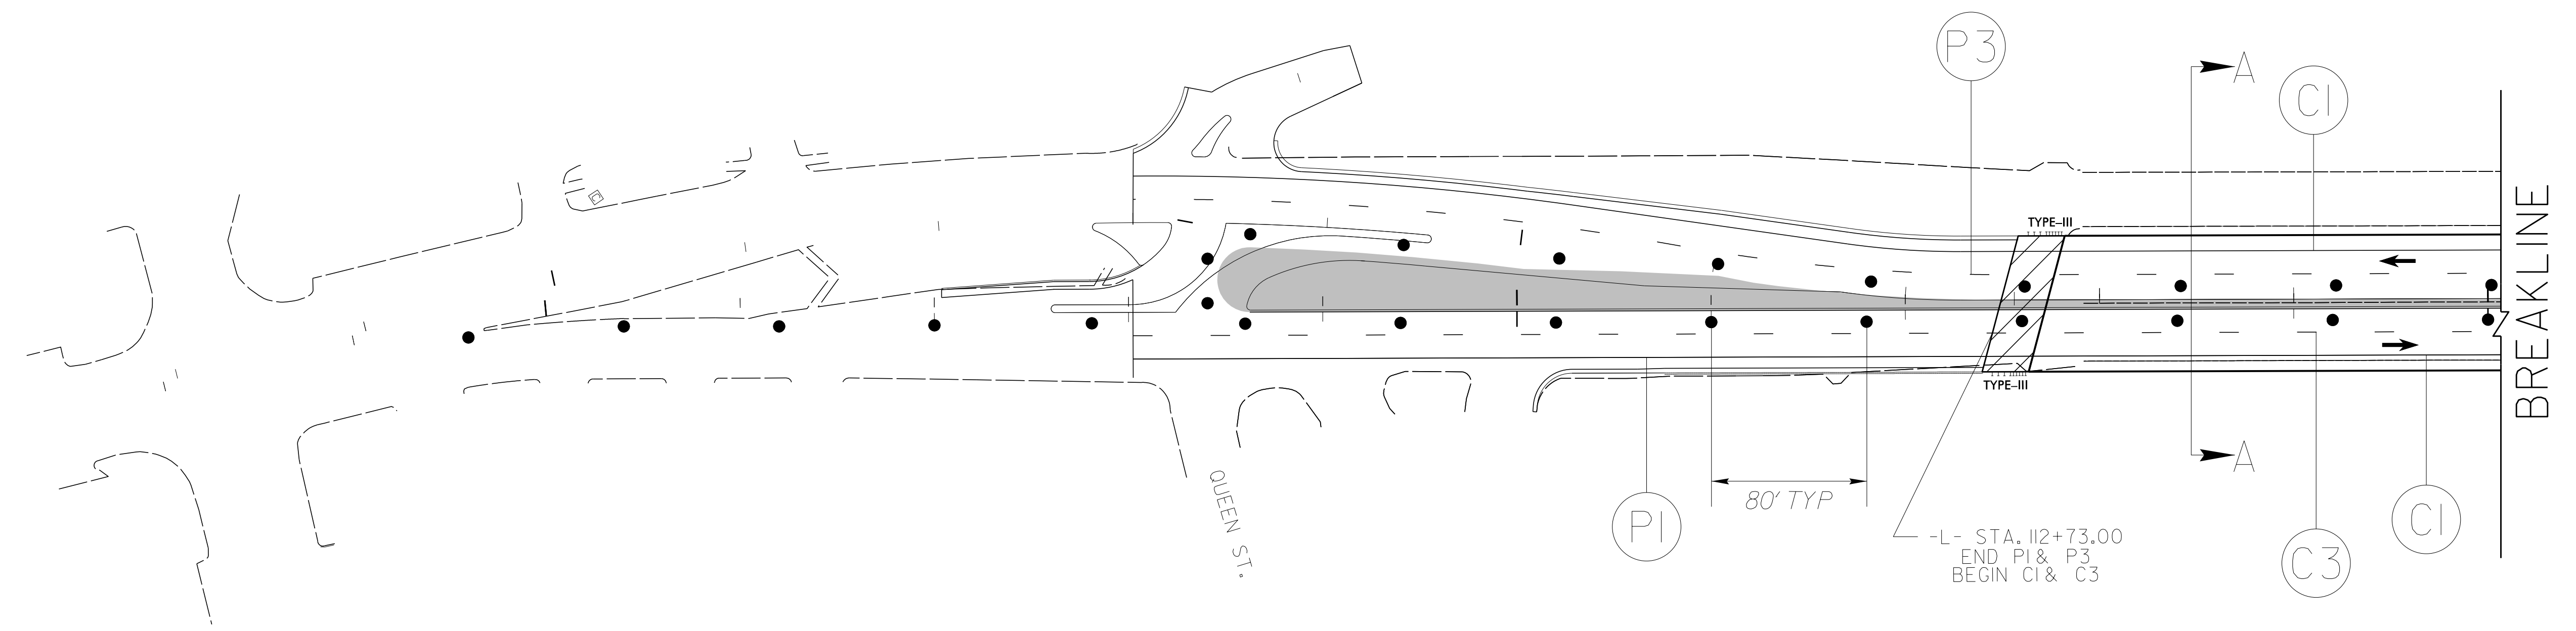


SECTION A-A

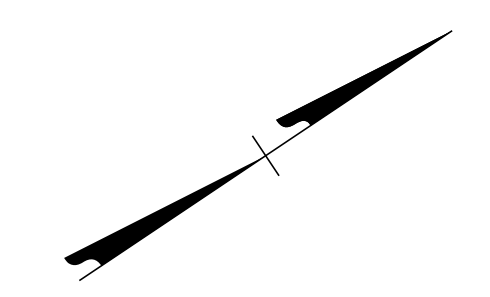


8/11/2020
R:\Projects\19-77 Division 6 On Call\02 US 70\over Cape Fear River\NCDOT\TrafficControl\TCP\Phasing\15806\0090\IL TC_TMP_08.dgn
User:mohit.mathew

APPROVED: *J. Stuart Bourne*
DATE: 8/12/2020

SEAL

**DOCUMENT NOT CONSIDERED FINAL
UNLESS ALL SIGNATURES COMPLETED**

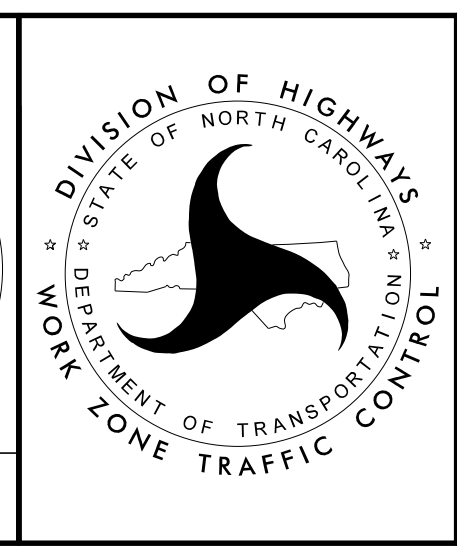

PHASE III