




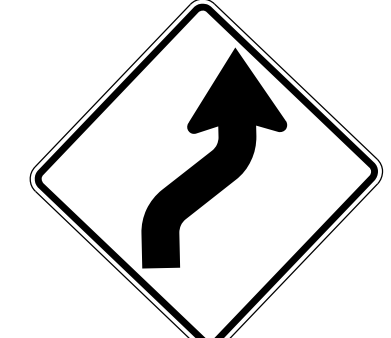


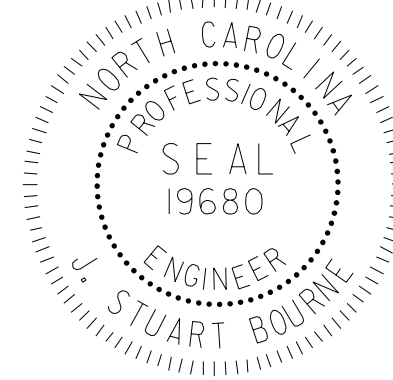


<p>401 QUANTITY REQD. <u> 2 </u></p>  <p>54 X 18 R6-1R</p> <p>TWO "U" POSTS PER SIGN</p>	<p>402 QUANTITY REQD. <u> 1 </u></p>  <p>36 X 36 R3-7</p> <p>ONE "U" POSTS PER SIGN</p>	<p>403 QUANTITY REQD. <u> 1 </u></p>  <p>30 X 26 R2-1</p> <p>ONE "U" POSTS PER SIGN</p>	<p>404 QUANTITY REQD. <u> 1 </u></p>  <p>36 X 36 W3-5</p> <p>ONE "U" POSTS PER SIGN</p>	<p>405 QUANTITY REQD. <u> 1 </u></p>  <p>24 X 12 W16-2G</p> <p>MOUNT BELOW SIGN 404 IN 1 INSTALLATION</p>	<p>406 QUANTITY REQD. <u> 1 </u></p>  <p>36 X 36 W1-4</p> <p>ONE "U" POSTS PER SIGN</p>	<p>407 QUANTITY REQD. <u> 1 </u></p>  <p>30 X 26 R2-1</p> <p>ONE "U" POSTS PER SIGN</p>

TIP NO. 48793.3.1	SHEET NO. SIGN-02
<small>Designed by:</small> APPROVED:  <small>8/12/2020</small>	
DATE: 8/12/2020	
SEAL 	
DOCUMENT NOT CONSIDERED FINAL UNLESS ALL SIGNATURES COMPLETED	

8/5/2020 4:44 AM
 R:\Projects\19-77 Division 6 On Call\02 US 701 over Cape Fear River\NCDOT\Traffic\TrafficControl\TCP\Signing\250_010_1580610090011-SIGN_02.dgn
 Brian Luak