




9/4/23 AM  
R:\Projects\19-77 Division 6 On Call\02 US 70\over Cape Fear River\NCDOT\Traffic\TrafficControl\TOP\250\_015\_15806100901\_SIGNL\_03.dgn  
br1cm1usk

**PROJECT NOTES**

1. DISPOSAL OF SIGN SYSTEM, U-CHANNEL
2. DISPOSAL OF SUPPORT, U-CHANNEL
3. SIGN ERECTION, TYPE D, E & F
4. SIGN ERECTION, RELOCATE SIGN TYPE D

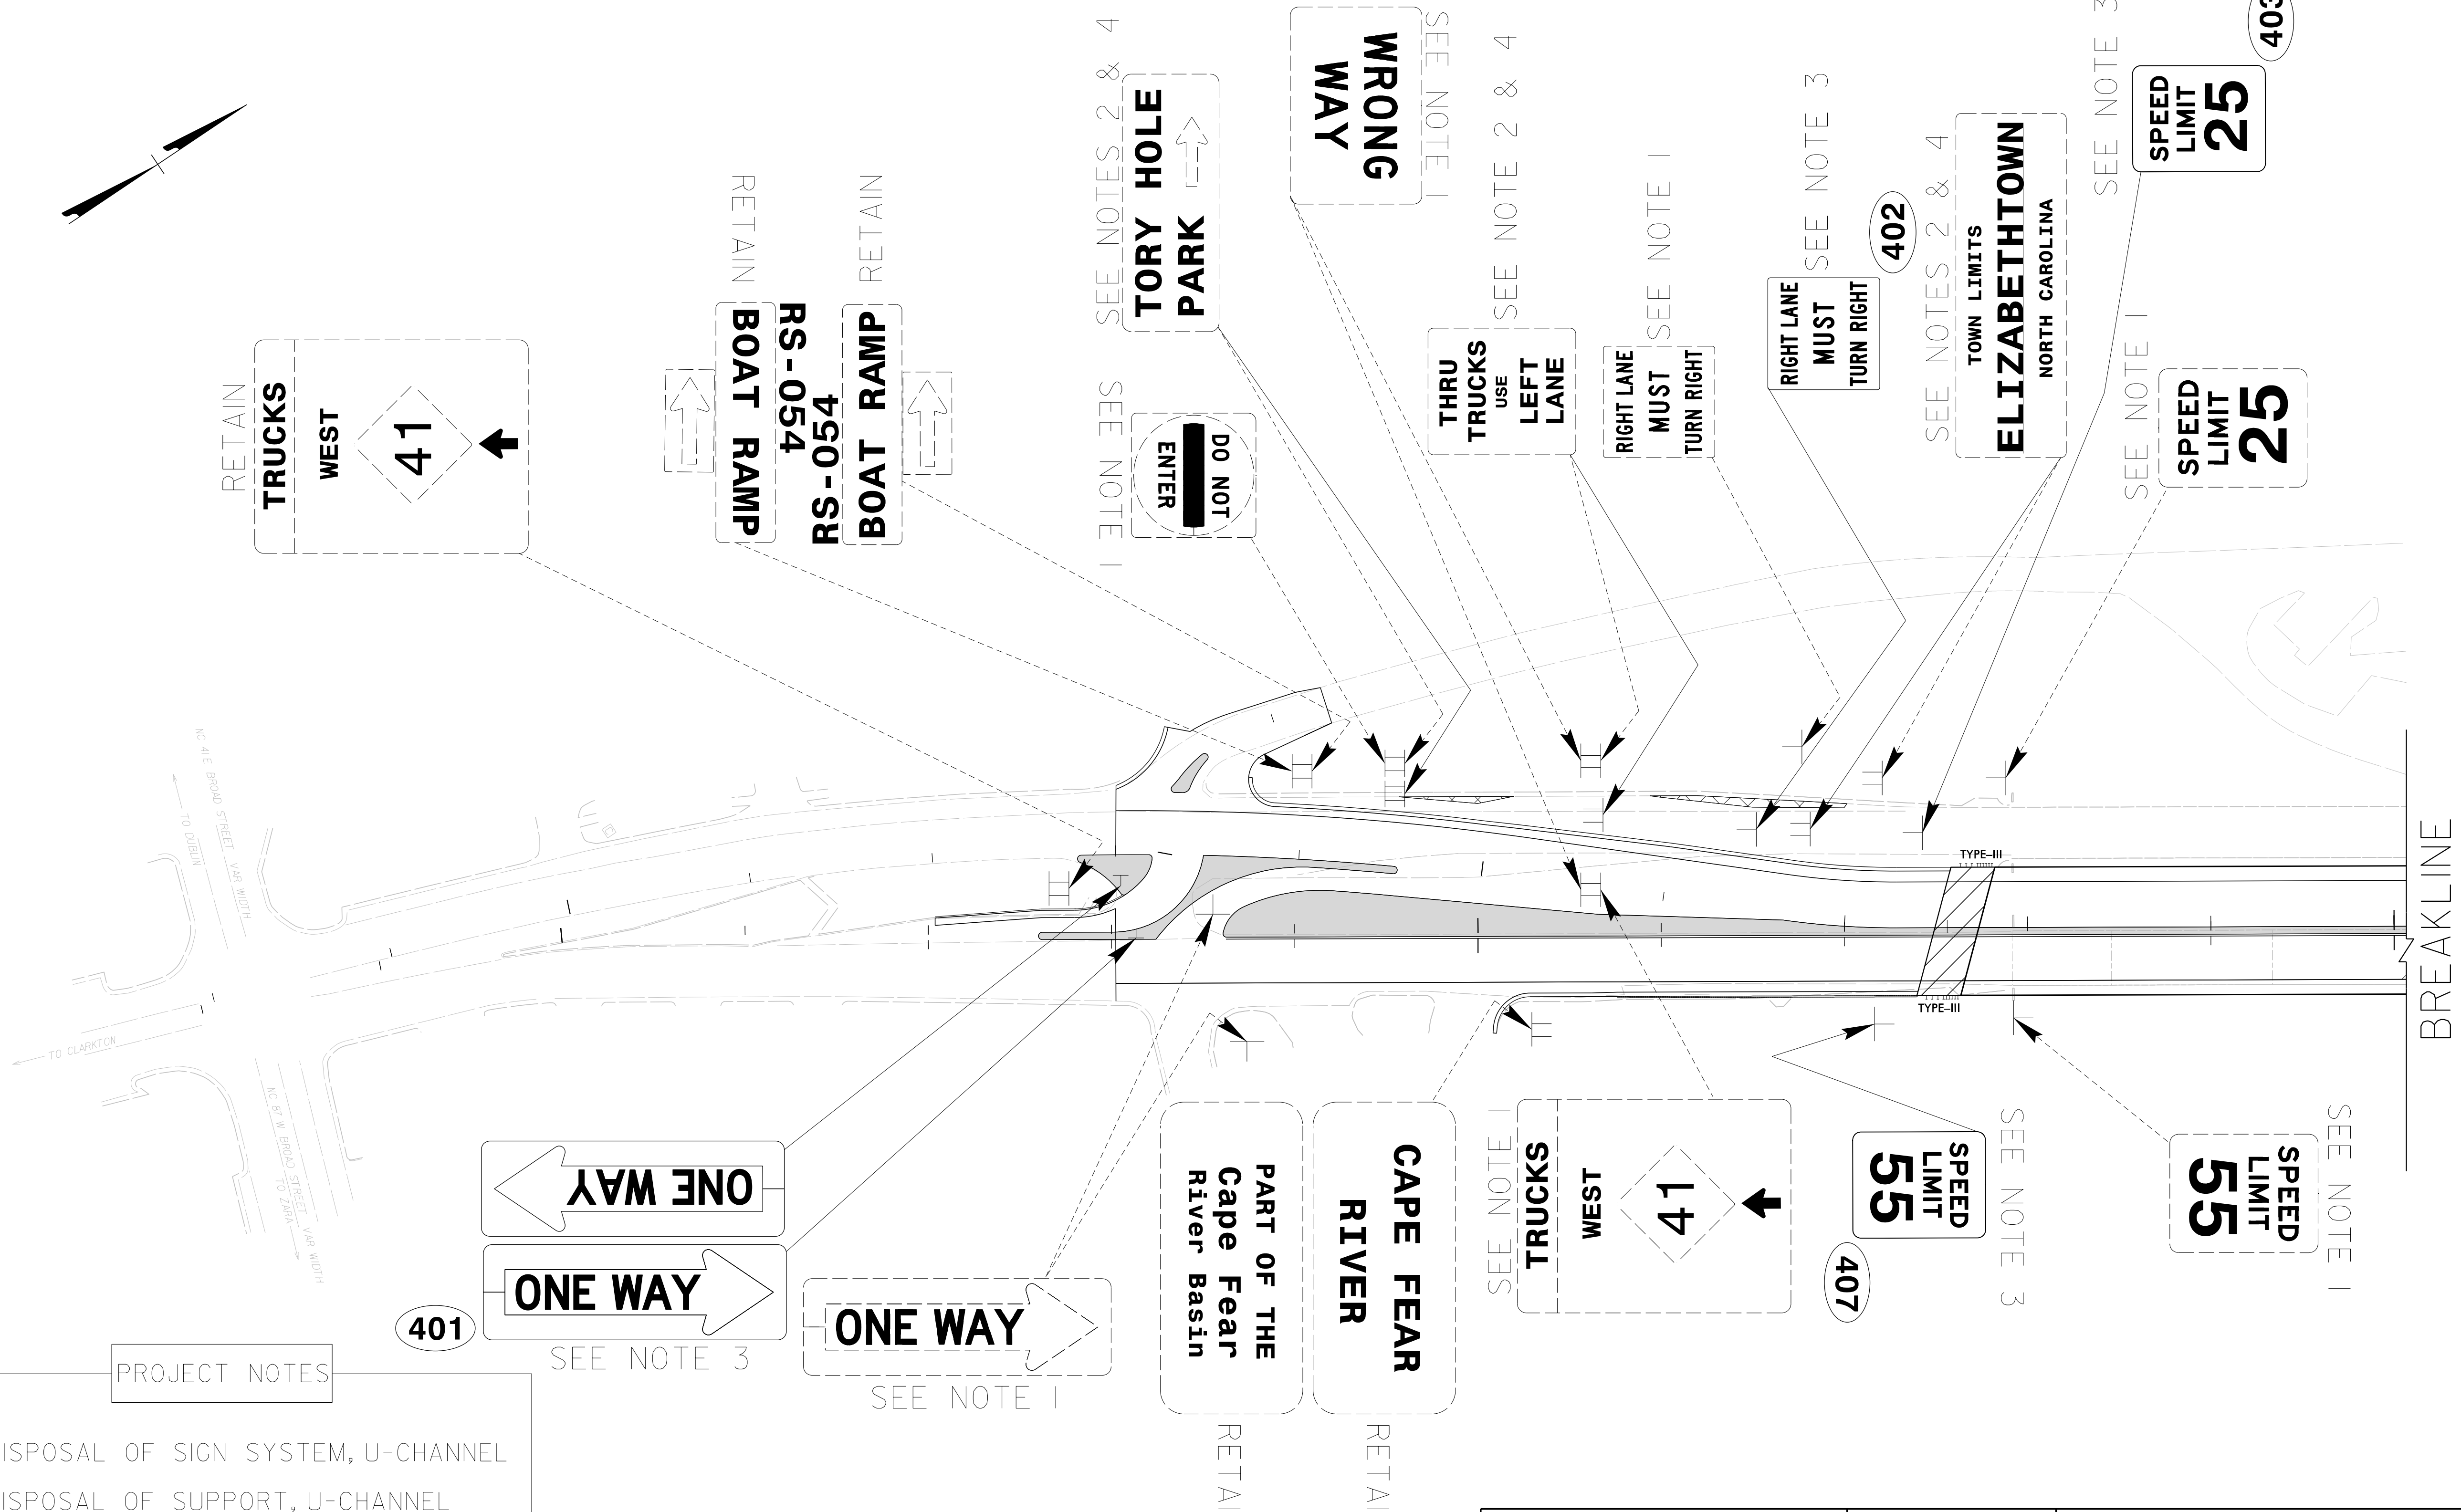

APPROVED: *J. Stuart Bourne*  
DATE: 8/12/2020  
SEAL

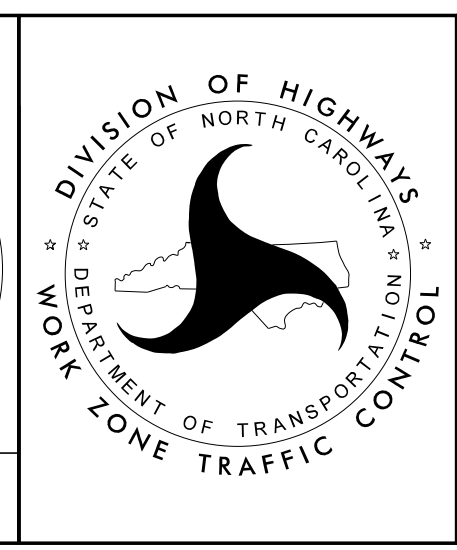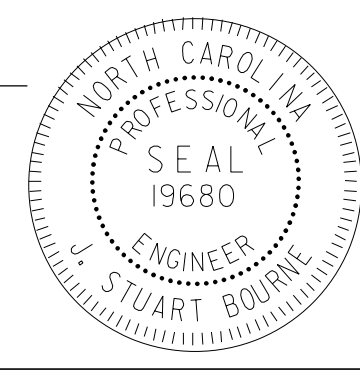

SIGNING  
PLANS

**DOCUMENT NOT CONSIDERED FINAL  
UNLESS ALL SIGNATURES COMPLETED**