


8:54:24 AM  
R:\Projects\19-77 Division 6 On Call\02 US 70\over Cape Fear River\NCDOT\TrafficControl\TCP\Signing\250\_020\_158061009011\_SIGN\_04.dgn  
br1an1usk

BREAKLINE

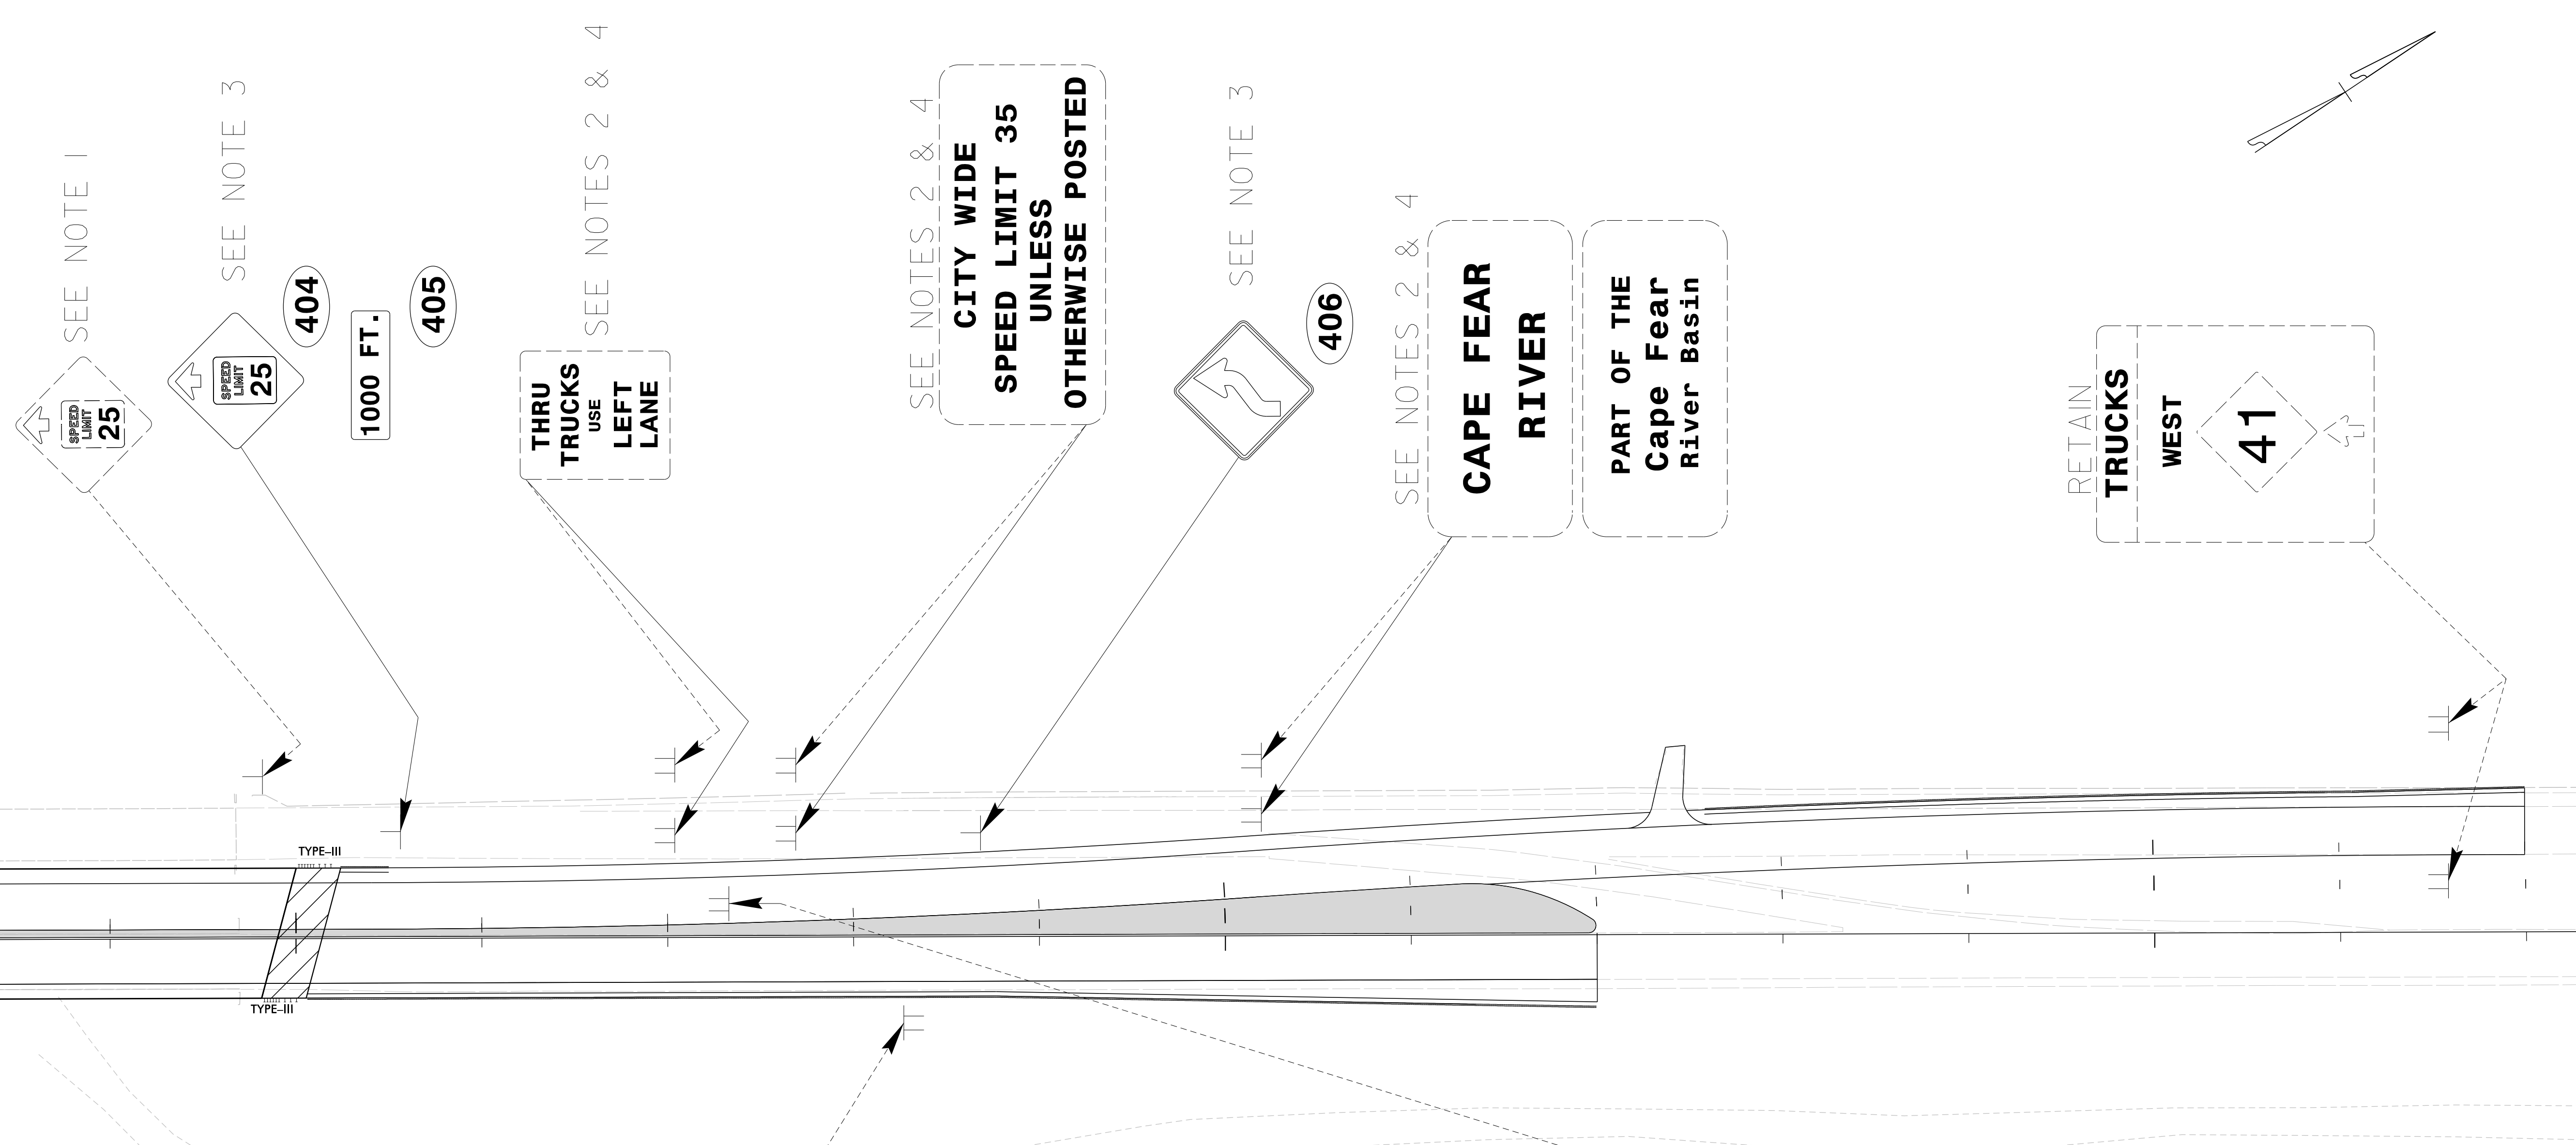


RETAIN  
WHITE LAKE  
CLINTON  
7  
34

- PROJECT NOTES
1. DISPOSAL OF SIGN SYSTEM, U-CHANNEL
  2. DISPOSAL OF SUPPORT, U-CHANNEL
  3. SIGN ERECTION, TYPE D, E & F
  4. SIGN ERECTION, RELOCATE SIGN TYPE D

SEE NOTE 1  
TRUCKS  
WEST  
41

APPROVED: *J. Stuart Bourne*  
DATE: 8/12/2020  
SEAL

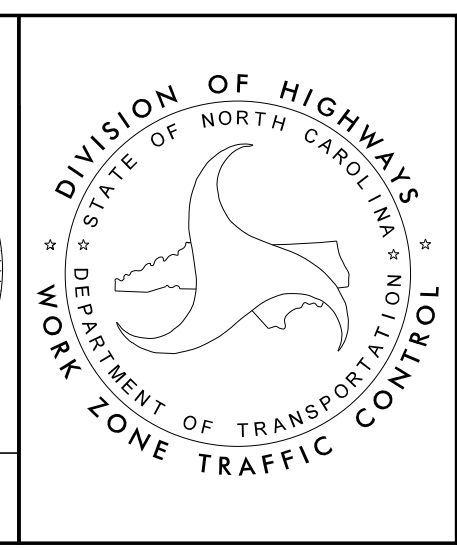

SIGNING  
PLANS

DOCUMENT NOT CONSIDERED FINAL  
UNLESS ALL SIGNATURES COMPLETED