





PROJ. REFERENCE NO.	SHEET NO.
48793.3.1	X-4

150 140 130 120 110 100 90 80 70 60 50 40 30 20 10 0 10 20 30 40 50 60 70 80 90 100 110 120 130 140 150

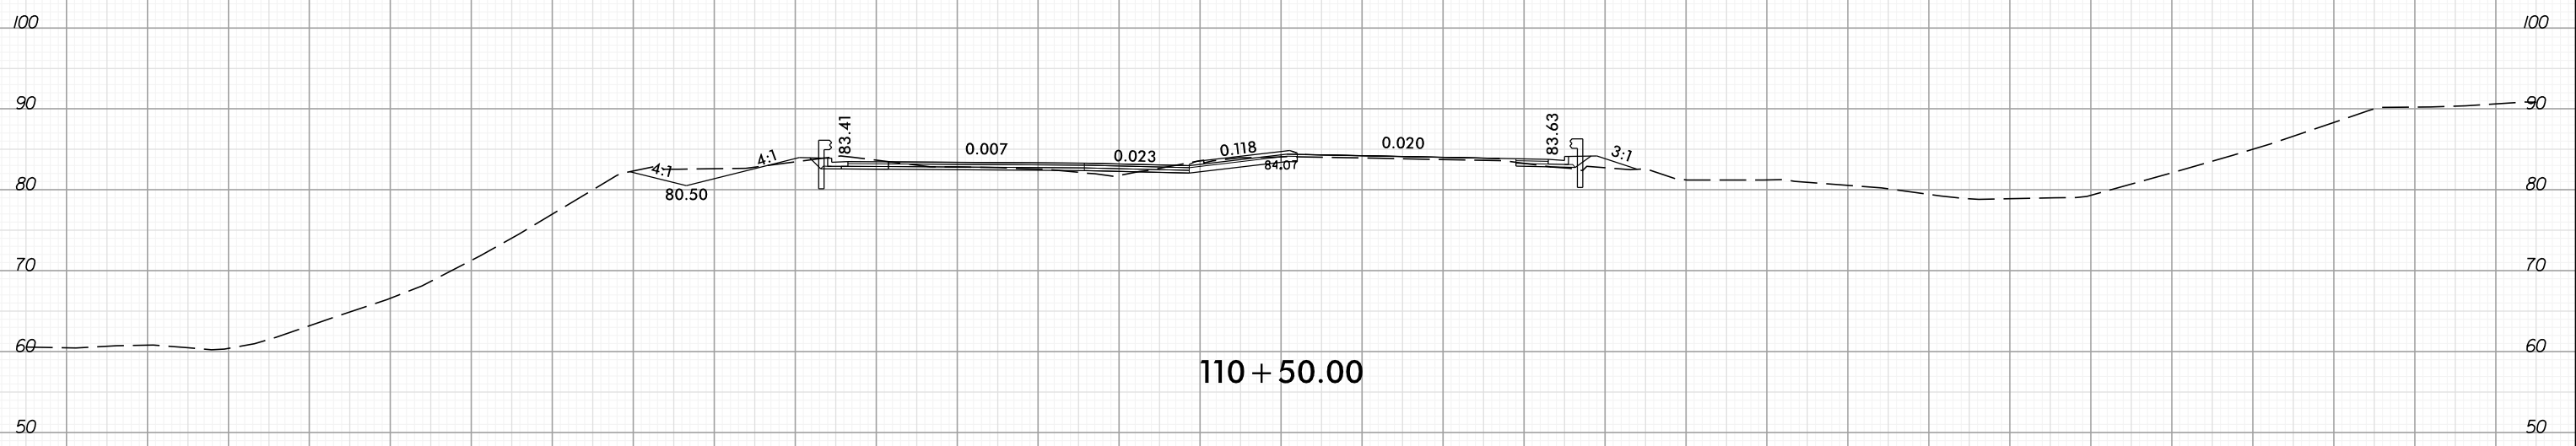

110 + 50.00

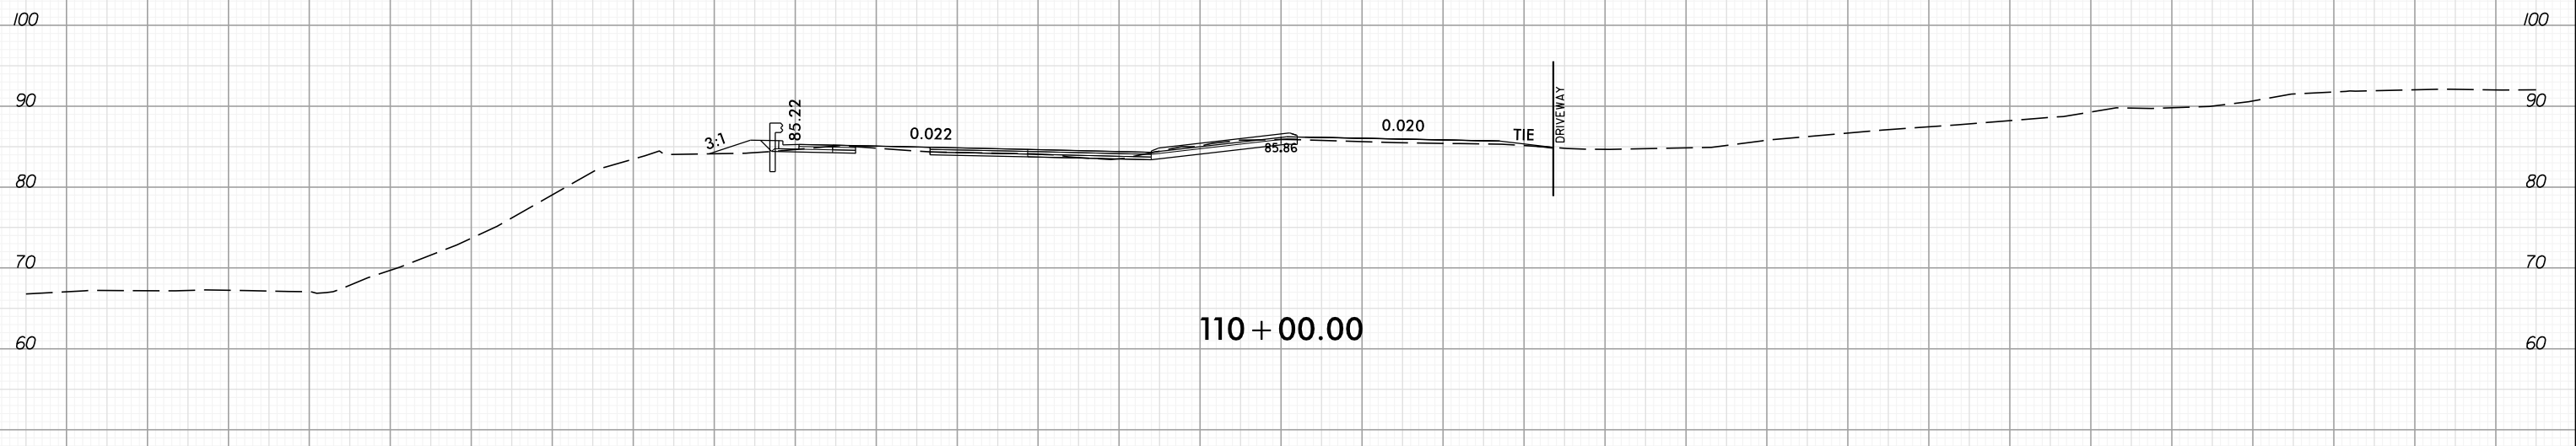

110 + 00.00

