


NOTE:  
FOR FOUNDATION NOTES, SEE "GENERAL DRAWING" SHEET 4 OF 7

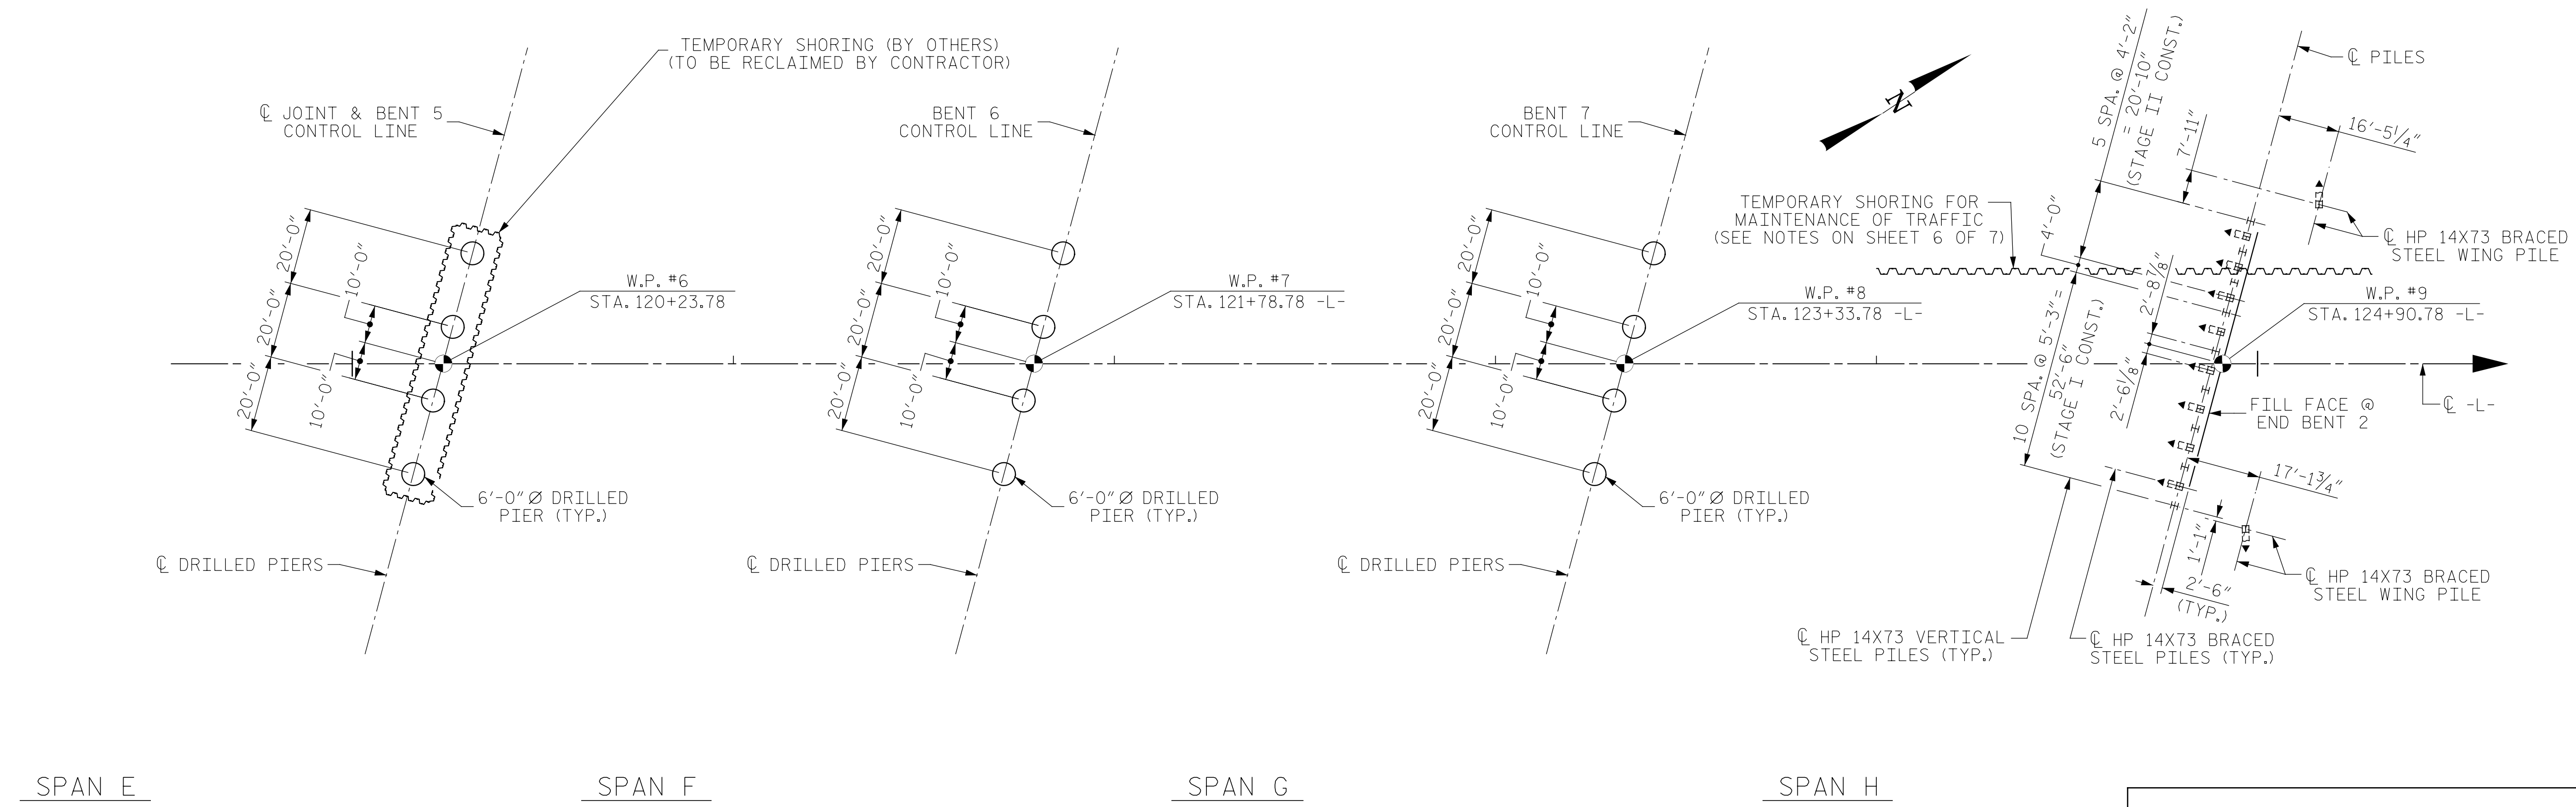


FOUNDATION LAYOUT  
PILES ARE DIMENSIONED FROM W.P. TO C OF PILE AT BOTTOM OF CAP

LEGEND	
	HP 14X73 VERTICAL STEEL PILES
	HP 14X73 BRACED STEEL PILES (BATTERED 3:12)
	INDICATES DIRECTION OF BATTER
	6'-0" Ø DRILLED PIER

PROJECT NO. 48793.3.1  
BLADEN COUNTY  
STATION: 118+81.78 -L-  
SHEET 5 OF 7

STATE OF NORTH CAROLINA  
DEPARTMENT OF TRANSPORTATION  
RALEIGH  
GENERAL DRAWING  
FOR BRIDGE OVER CAPE FEAR  
RIVER ON US 701 (N. POPLAR ST.)  
BETWEEN NC 87 (BUS) AND NC 53

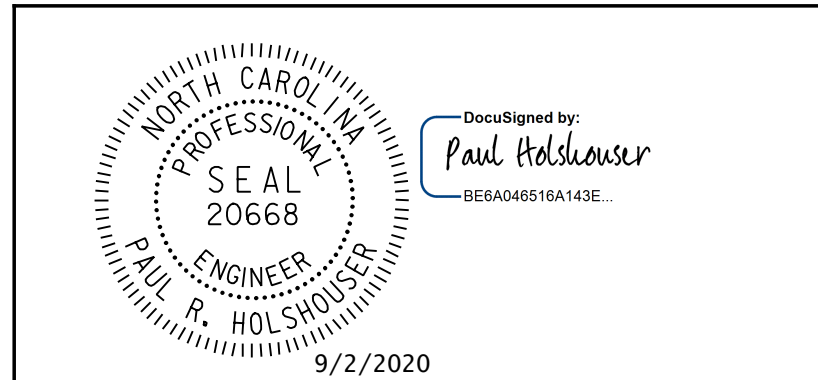

ICE of Carolinas, PLLC  
4505 Falls of Neuse Road, Suite 110  
Raleigh, North Carolina 27609  
Phone: 919-822-0333  
License #: P-0999

REVISIONS				SHEET NO.	
NO.	BY:	DATE:	NO.	BY:	DATE:
1			3		
2			4		

TOTAL SHEETS: 107

DOCUMENT NOT CONSIDERED FINAL  
UNLESS ALL SIGNATURES COMPLETED

Pen Table: \\192.168.64.12\ice\rd\RDUCAD\Plotting\Pen Tables\ICE.NC.Struct.tbl  
Print Driver: \\192.168.64.12\ice\rd\RDUCAD\Plotting\NGD0T\22x34\_PDF\_ICE.plt;fg  
User: jim.austin  
Filename: R:\Projects\19-77 Division 6 On Call\02 US 701 over Cape Fear River\NC00T\Structures\Drawings\Final\401\_005\_US\_701\_SML\_FL\_02.dgn  
Plot Date: 9/2/2020 2:43:39 PM  
DRAWN BY: B. J. MANTEI DATE: 5-14-20  
CHECKED BY: K. C. SAMUDRALA DATE: 7-14-20  
DESIGN E.O.R.: P. R. HOLSHOUSER DATE: 7-23-20