



NOTES
SEE TMP PLANS, FOR TRAFFIC STAGING NOTES AND DETAILS.

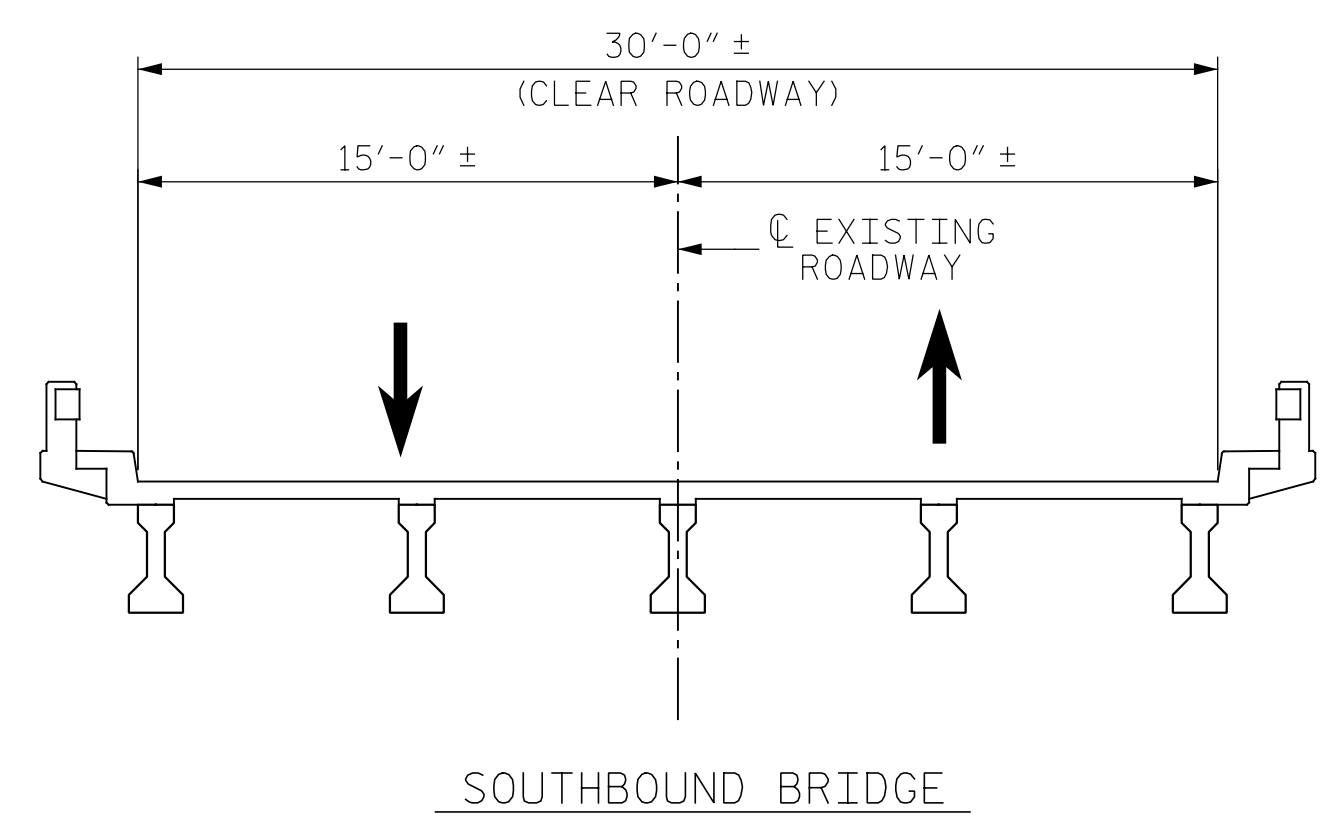

EXISTING SECTION

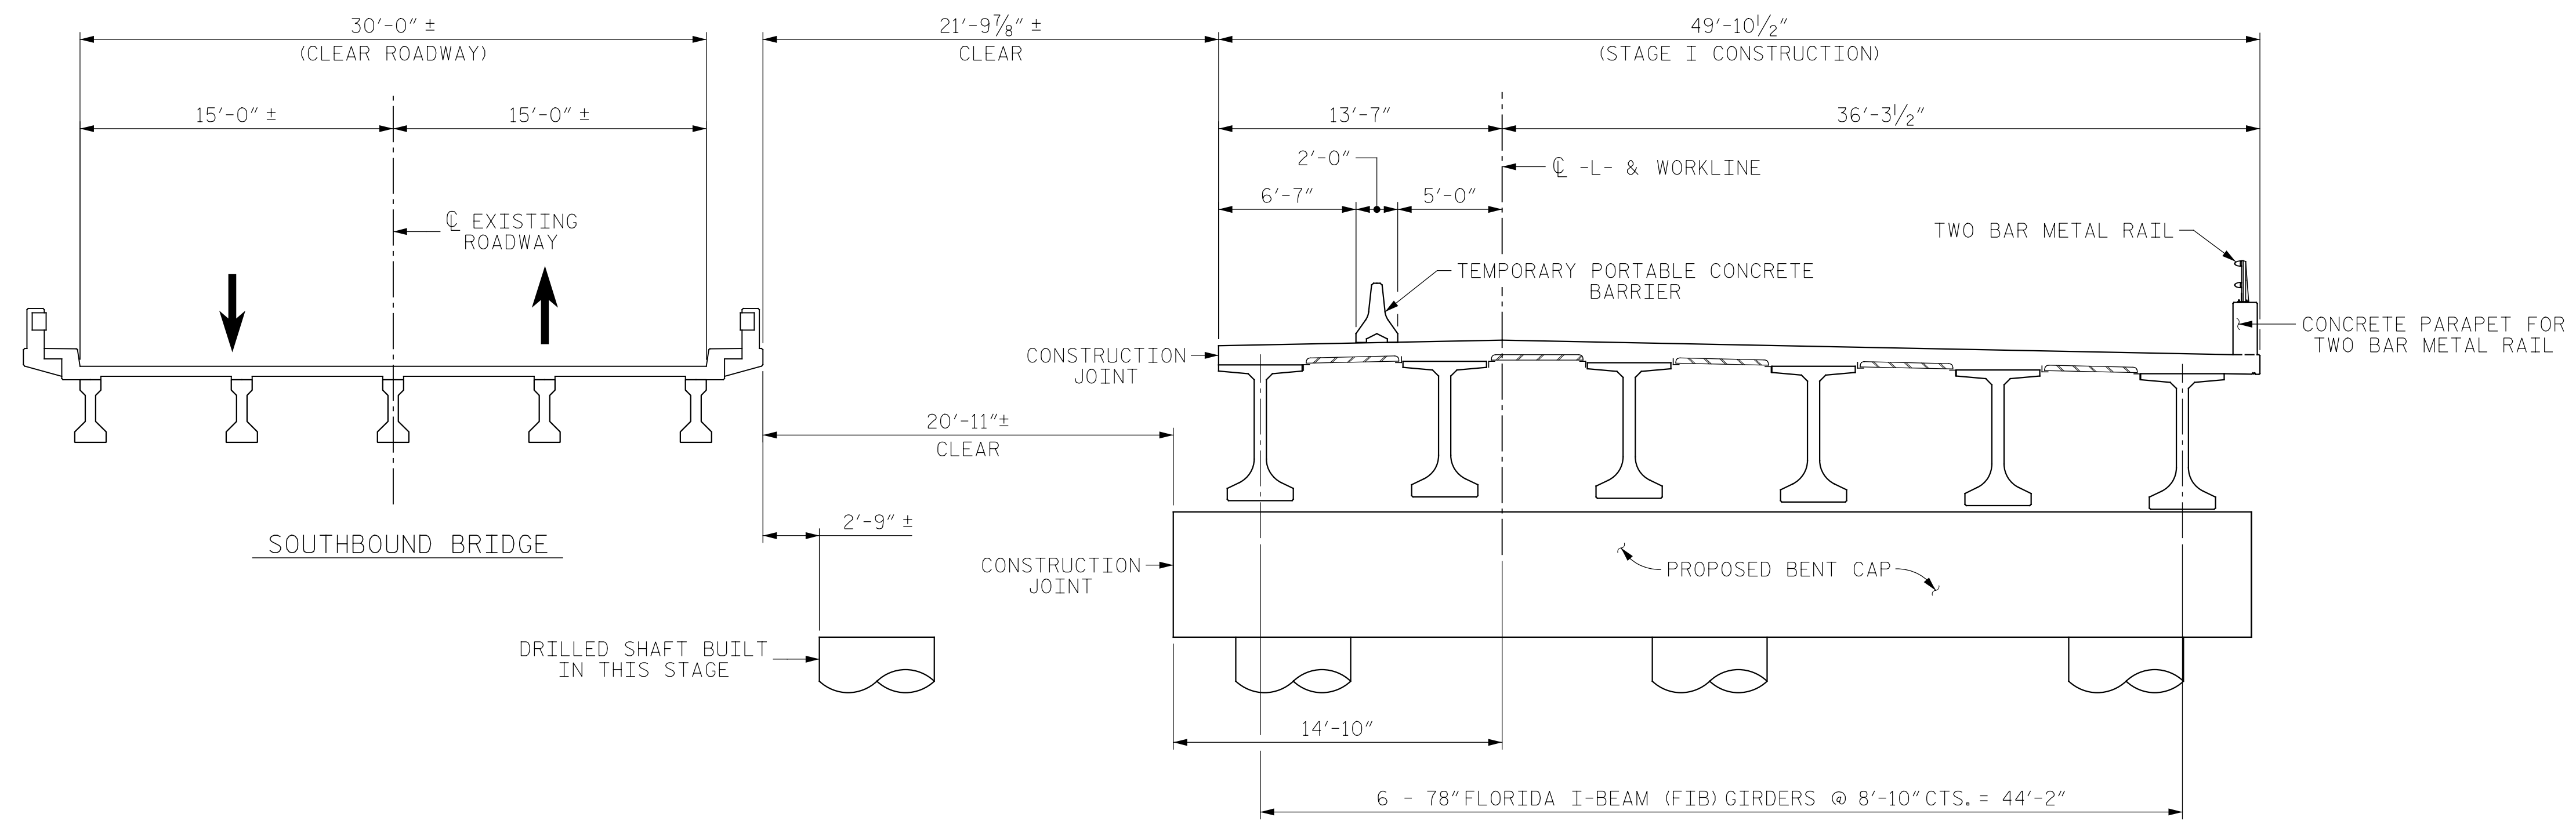

PHASE I - STAGE I CONSTRUCTION
DECK DRAINS NOT SHOWN

CONSTRUCTION STAGING AND TRAFFIC PHASING DIAGRAM


PROJECT NO. 48793.3.1
BLADEN COUNTY
STATION: 118+81.78 -L-

SHEET 1 OF 2

STATE OF NORTH CAROLINA
DEPARTMENT OF TRANSPORTATION
RALEIGH

CONSTRUCTION STAGING AND TRAFFIC PHASING

REVISIONS						SHEET NO.
NO.	BY:	DATE:	NO.	BY:	DATE:	S-09
1			3			TOTAL SHEETS
2			4			107

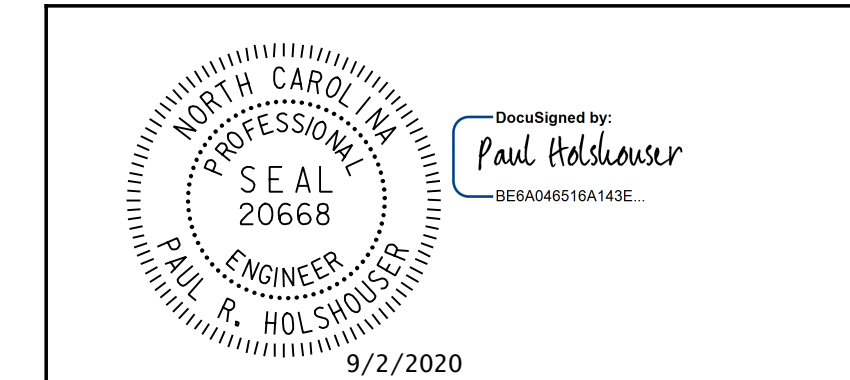

ICE of CAROLINAS, PLLC
4505 Falls of Neuse Road, Suite 110
Raleigh, North Carolina 27609
Phone: 919-822-0333
License #: P-0999

DOCUMENT NOT CONSIDERED FINAL UNLESS ALL SIGNATURES COMPLETED

Pen Table: \\192.168.64.12\icardu\RDUCAD\Plotting\Pen Tables\ICE.NC.Struct.tbl
Print Driver: \\192.168.64.12\icardu\RDUCAD\Plotting\NGD0T\22x34.PDF-ICE.plt;fg
User: jim.austin
File: R:\Projects\19-77 Division 6 On Call\02 US 701 over Cape Fear River\NCDDOT\Structures\Drawings\Final\401-009_US_701_SML_STAGE_01.dgn
Plot Date: 9/2/2020 2:15:04 PM
Plot Path: R:\Projects\19-77 Division 6 On Call\02 US 701 over Cape Fear River\NCDDOT\Structures\Drawings\Final\401-009_US_701_SML_STAGE_01.dgn

DRAWN BY : J. N. AUSTIN DATE : 5-5-20
CHECKED BY : N. REZAEI DATE : 7/13/20
DESIGN E.O.R. : P. R. HOLSHOUSER DATE : 7-23-20