


NOTES
 FOR CLOSURE POUR DETAILS, SEE "PLAN OF SPAN DETAILS", SHEET 7 OF 8 & "TYPICAL SECTION", SHEET 3 OF 6.
 FOR POUR SEQUENCE, SEE "POURING SEQUENCE" SHEETS.
 FOR BENT/END BENT DIAPHRAGM DETAILS & REINFORCING STEEL, SEE "PLAN OF SPAN DETAILS", SHEET 7 OF 8 & SHEET 8 OF 8.
 FOR TRANSVERSE CONSTRUCTION JOINT DETAIL, SEE "PLAN OF SPANS UNIT 2", SHEET 4 OF 8.

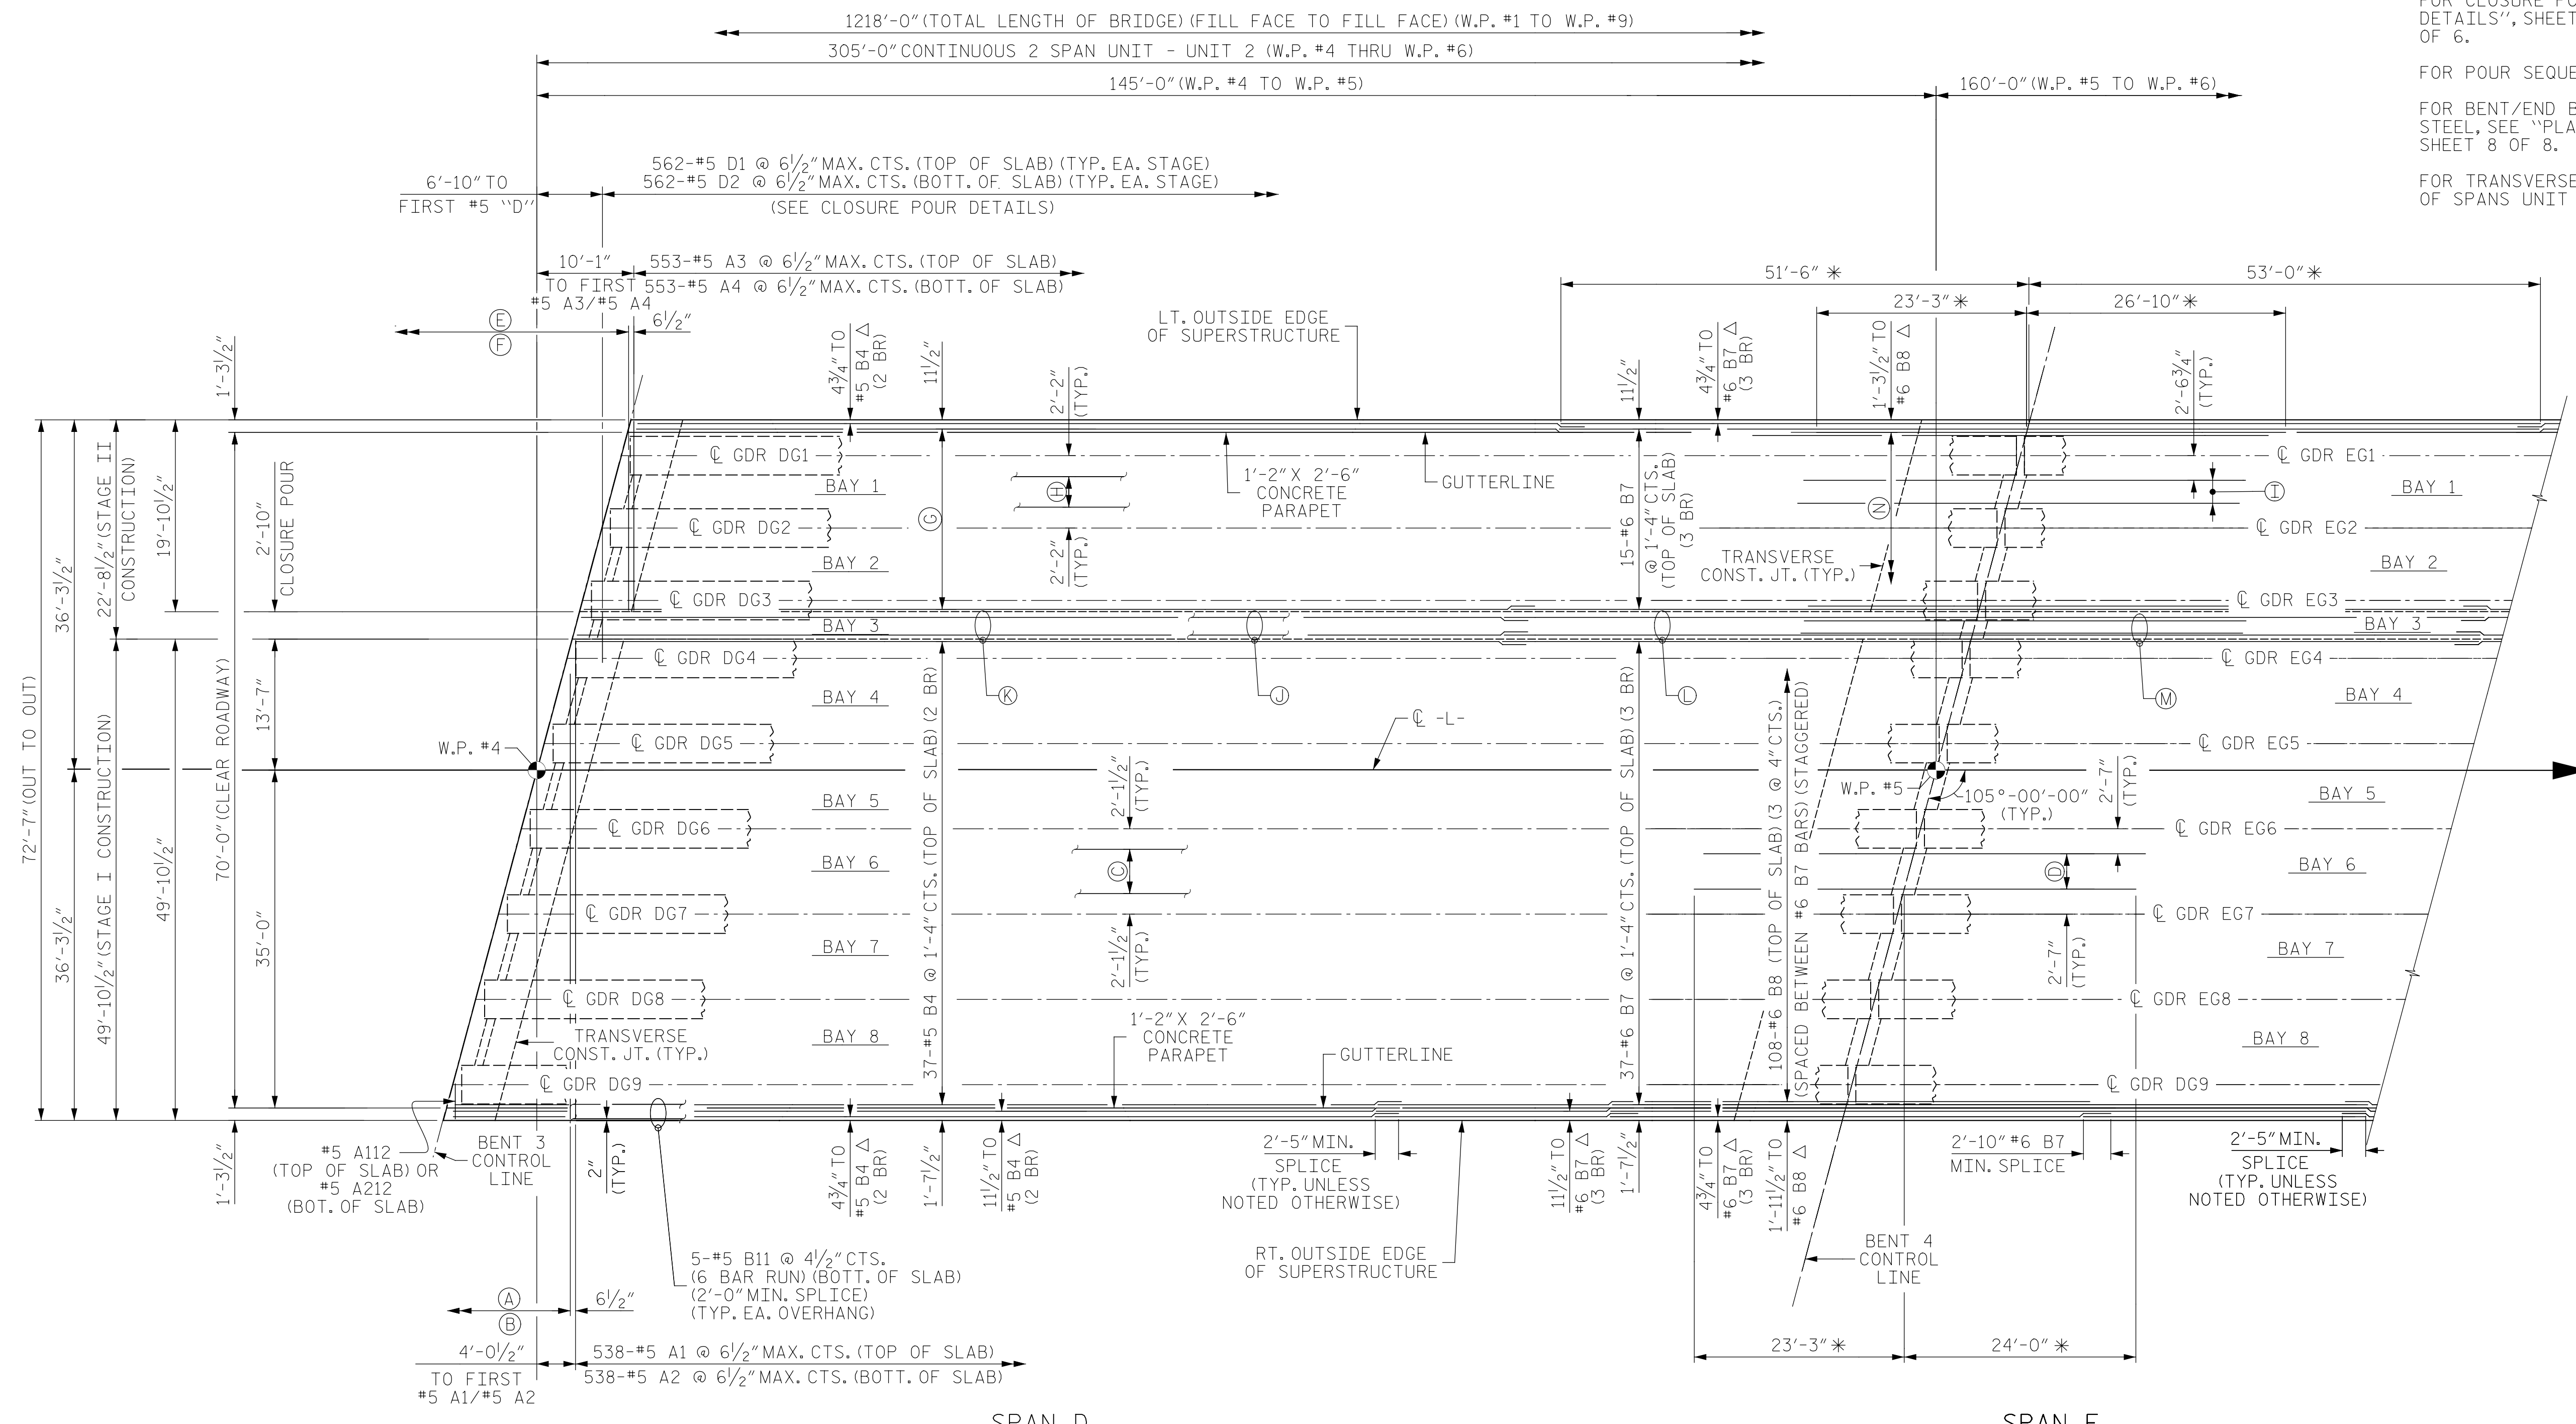


PLAN OF SPAN D & PARTIAL SPAN E

- (A) #5 A101 THRU #5 A111 @ 6 1/2" CTS. (2 BARS PER MARK) (TOP OF SLAB)
- (B) #5 A201 THRU #5 A211 @ 6 1/2" CTS. (2 BARS PER MARK) (BOT. OF SLAB)
- (C) 6-#5 B11 @ 11" CTS. (BOT. OF SLAB) (TYP. BAYS 4-8) (6 BAR RUN) (2'-0" MIN. SPLICE)
- (D) 5-#5 B10 @ 11" CTS. (BOT. OF SLAB) (TYP. BAYS 4-8)
- (E) #5 A301 THRU #5 A304 @ 6 1/2" CTS. (2 BARS PER MARK) (TOP OF SLAB)
- (F) #5 A401 THRU #5 A404 @ 6 1/2" CTS. (2 BARS PER MARK) (BOT. OF SLAB)
- (G) 15-#5 B4 @ 1'-4" CTS. (TOP OF SLAB) (2 BR)
- (H) 5-#5 B11 @ 9 1/2" CTS. (TYP. BAYS 1-2) (BOT. OF SLAB) (6 BAR RUN) (2'-0" MIN. SPLICE)
- (I) 4-#5 B10 @ 9 1/2" CTS. (BOT. OF SLAB) (TYP. BAYS 1-2)
- (J) 4-#5 B11 @ 7" CTS. (6 BAR RUN) (BOT. OF SLAB) (2'-0" MIN. SPLICE)
- (K) 3-#5 B4 @ 1'-4" MAX. CTS. (2 BAR RUN) (TOP OF SLAB)
- (L) 3-#6 B7 (3 BAR RUN) (TOP OF SLAB) (SEE CLOSURE POUR DETAILS)
- (M) 6-#6 B8 (TOP OF SLAB) (SEE CLOSURE POUR DETAILS) (STAGGERED)
- (N) 42-#6 B8 (TOP OF SLAB) (3 @ 4" CTS.) (SPACED BETWEEN #6 B7 BARS) (STAGGERED)

2 BR DENOTES 2 BAR RUN.
 3 BR DENOTES 3 BAR RUN.
 * (TYP. EA. STAGE)
 Δ TOP OF SLAB

DRAWN BY : N.D'AIUTO DATE : 7-15-20
 CHECKED BY : N. REZAEI DATE : 7-21-20
 DESIGN E.O.R. : P. R. HOLSHOUSER DATE : 7-23-20

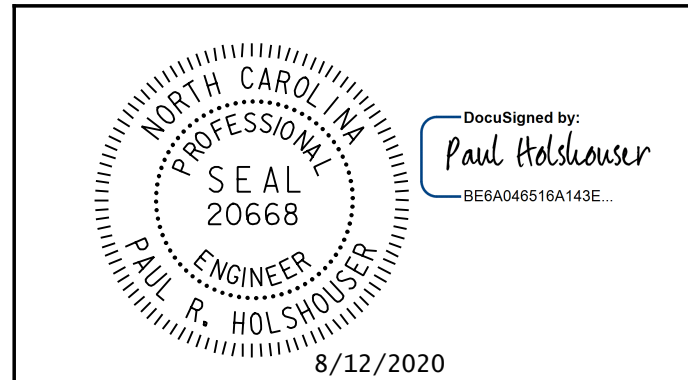

ICE of CAROLINAS, PLLC
 4505 Falls of Neuse Road, Suite 110
 Raleigh, North Carolina 27609
 Phone: 919-822-0333
 License #: P-0999

PROJECT NO. 48793.3.1
BLADEN COUNTY
 STATION: 118+81.78 -L-
 SHEET 3 OF 8

STATE OF NORTH CAROLINA DEPARTMENT OF TRANSPORTATION RALEIGH					
SUPERSTRUCTURE					
PLAN OF SPANS UNIT 2					
SPANS D & E					
REVISIONS					
NO.	BY:	DATE:	NO.	BY:	DATE:
1			3		
2			4		
SHEET NO.					S-19
TOTAL SHEETS					107

DOCUMENT NOT CONSIDERED FINAL
 UNLESS ALL SIGNATURES COMPLETED

Pen Table: \\192.168.64.12\icerdu\RDUCAD\Plotting\Pen Tables\ICE_NC_S\Struct.tbl
 Print Driver: \\192.168.64.12\icerdu\RDUCAD\Plotting\NGD0T\22x34_PDF-ICE.plt.ctg
 User: jim.austin
 File: R:\Projects\19-77 Division 6 On Call\02 US 701 over Cape Fear River\NCDOT\Structures\Drawings\Final\401-019-US-701-SMUL-PS-03.dgn
 Plot: 8/11/2020 10:07:51 PM
 User: R:\Projects\19-77 Division 6 On Call\02 US 701 over Cape Fear