


END BENT DIAPHRAGM REINFORCING DETAIL
 END BENT 1 SHOWN, END BENT 2 SIMILAR

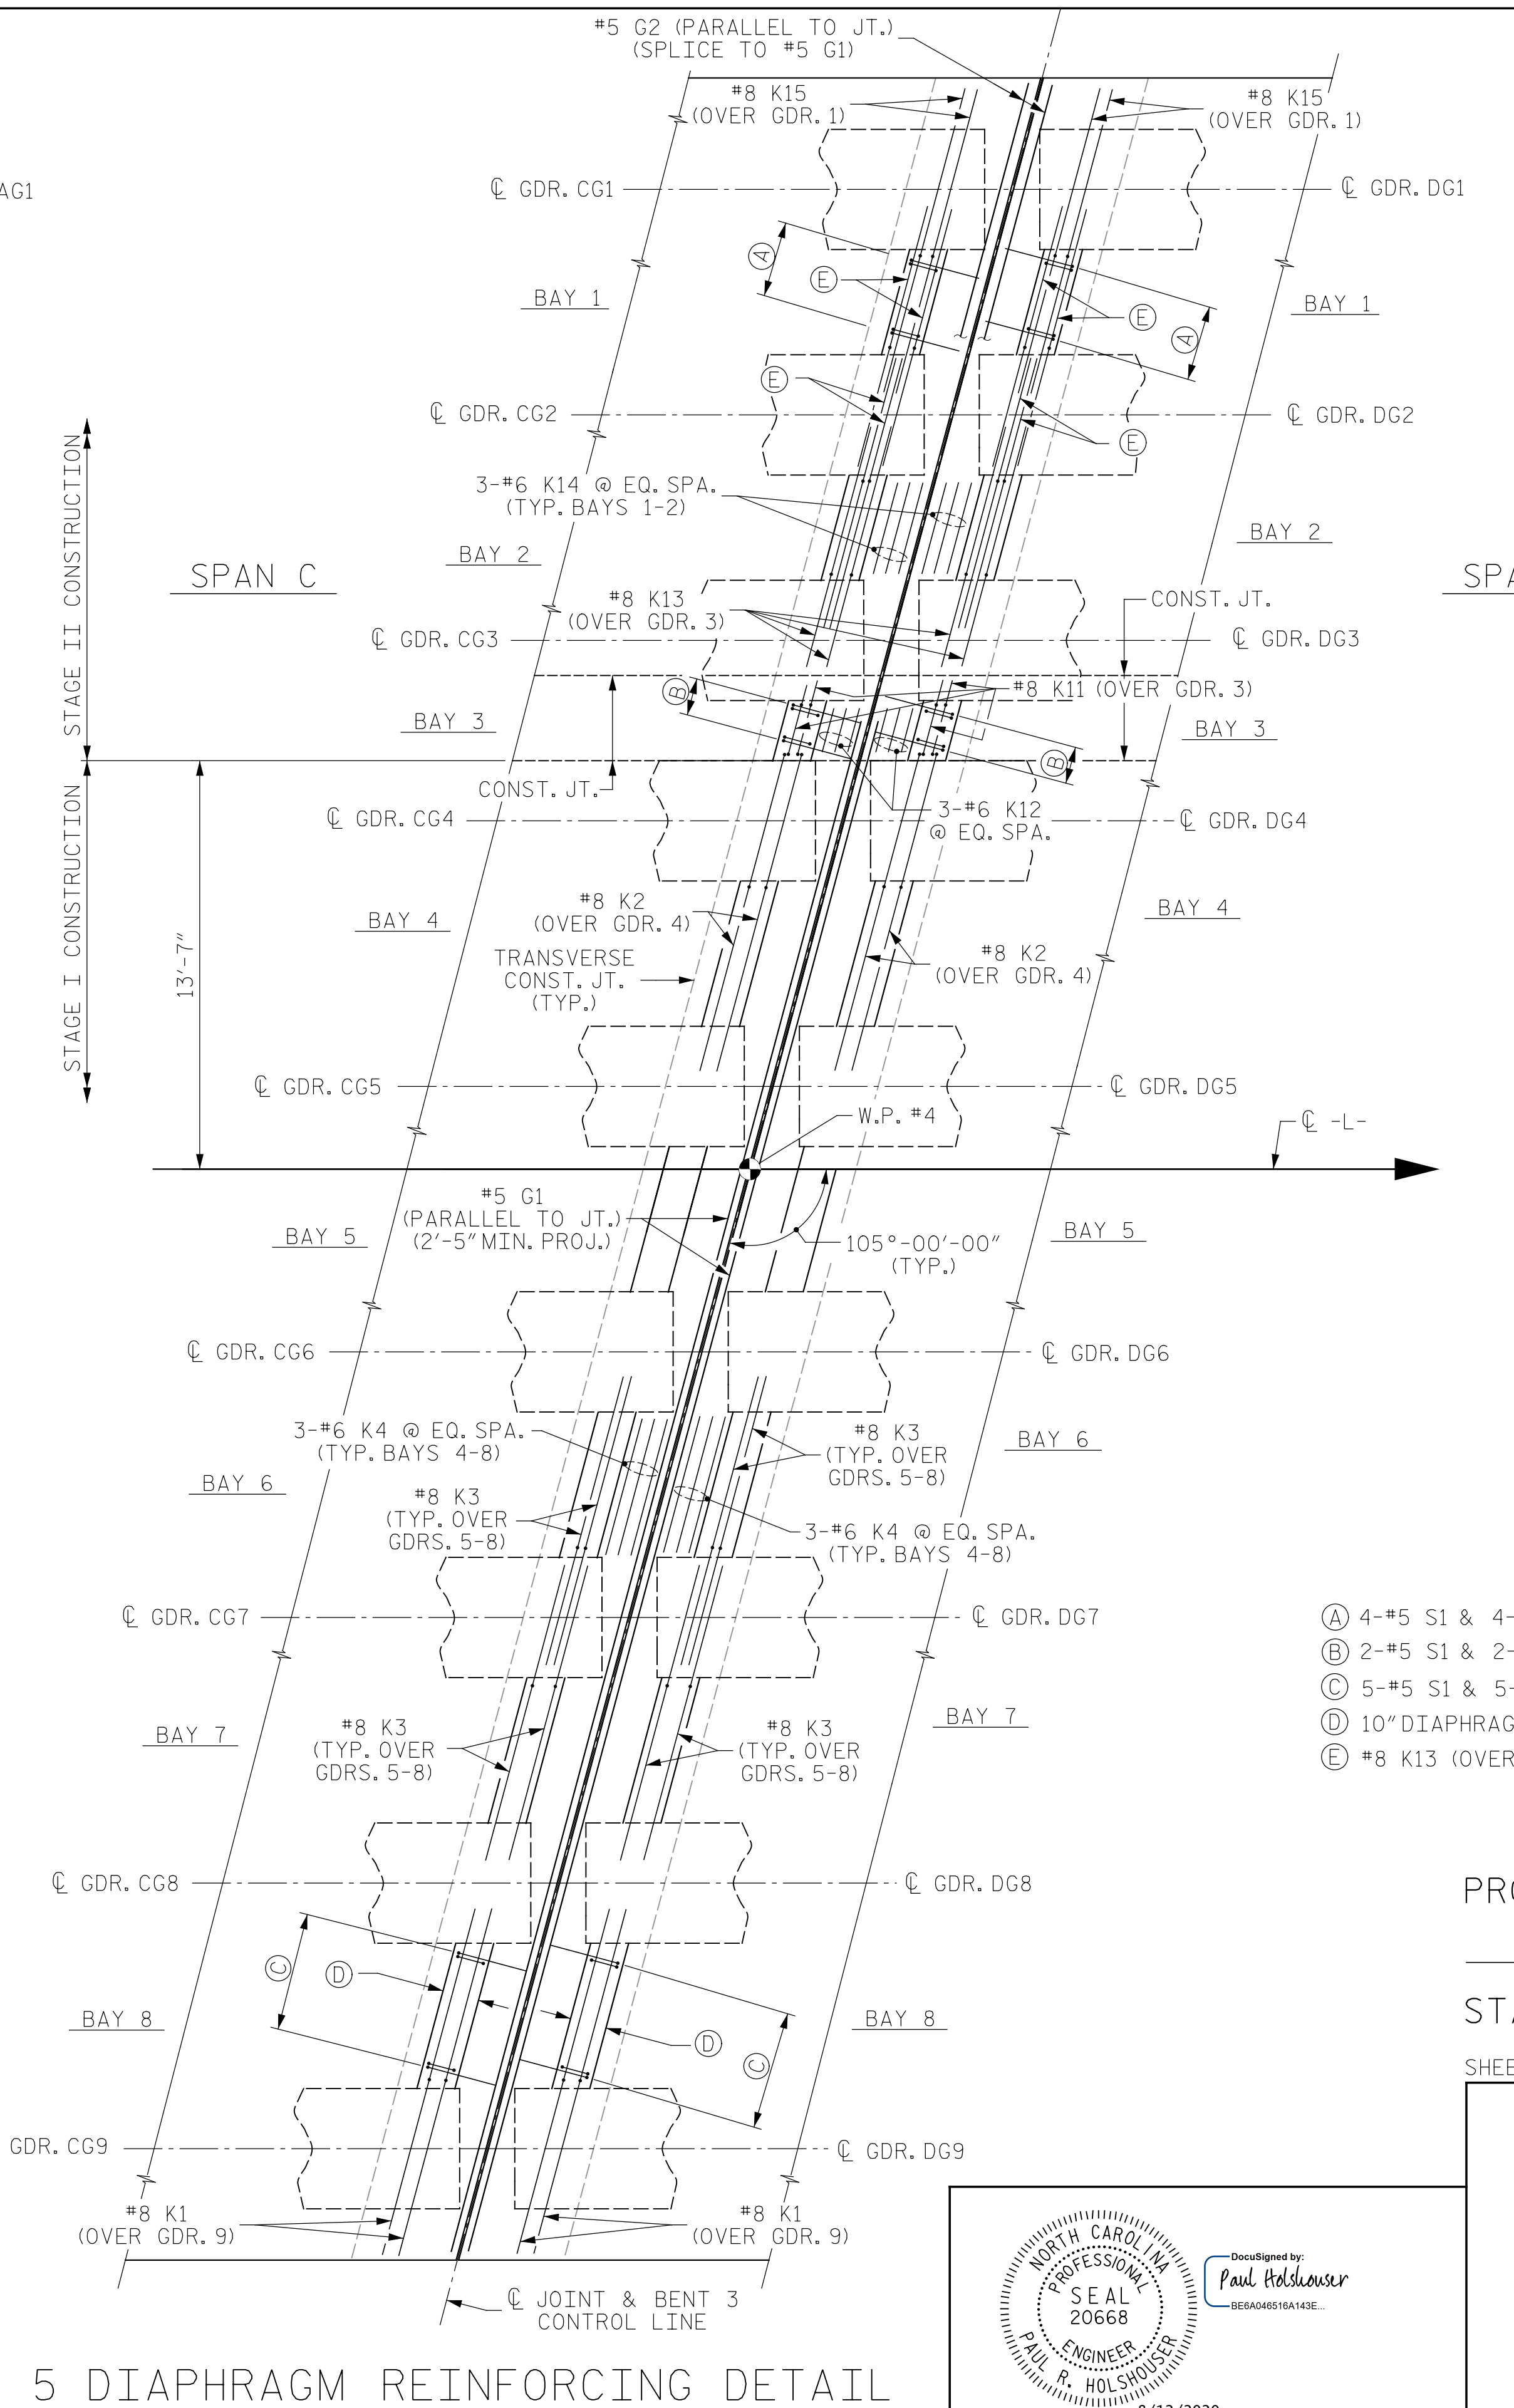


BENT 3 & 5 DIAPHRAGM REINFORCING DETAIL
 BENT 3 SHOWN, BENT 5 SIMILAR
 BAR CALLOUT AND PLACEMENT ARE TYPICAL EA. SIDE OF C JOINT.

NOTES:
 CONCRETE MEDIAN NOT SHOWN FOR CLARITY.
 REINFORCEMENT IN DECK & CONCRETE PARAPET NOT SHOWN FOR CLARITY.

- Ⓐ 4-#5 S1 & 4-#4 S2 @ 1'-0" MAX. CTS. (TYP. BAYS 1-2)
- Ⓑ 2-#5 S1 & 2-#4 S2 @ 1'-0" MAX. CTS.
- Ⓒ 5-#5 S1 & 5-#4 S2 @ 1'-0" MAX. CTS. (TYP. BAYS 4-8)
- Ⓓ 10" DIAPHRAGM (TYP.)
- Ⓔ #8 K13 (OVER GDR. 2)

PROJECT NO. 48793.3.1
BLADEN COUNTY
 STATION: 118+81.78 -L-
 SHEET 8 OF 8

STATE OF NORTH CAROLINA
 DEPARTMENT OF TRANSPORTATION
 RALEIGH
 SUPERSTRUCTURE
 PLAN OF SPANS
 DETAILS

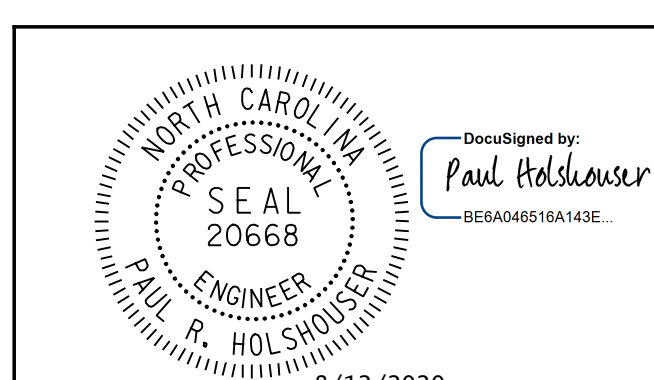

ICE of Carolinas, PLLC
 4505 Falls of Neuse Road, Suite 110
 Raleigh, North Carolina 27609
 Phone: 919-822-0333
 License #: P-0999

REVISIONS						SHEET NO.
NO.	BY:	DATE:	NO.	BY:	DATE:	S-24
1			3			TOTAL SHEETS
2			4			107

User: jim.austin
 File: R:\Projects\19-77 Division 6 On Call\02 US 701 over Cape Fear River\NCDDOT\Structures\Dwg\Final\401-024-US-701-SWL-PS-08.dgn
 Plot Date: 8/11/2020 10:08:03 PM
 Plot Path: \\192.168.64.12\ice\rd\RDUCAD\Plotting\Pen Tables\ICE_NC_Struct.tbl
 Print Driver: \\192.168.64.12\ice\rd\RDUCAD\Plotting\NCDDOT\22x34_PDF-ICE.plt.ctb

DRAWN BY: N. D'AIUTO DATE: 7-15-20
 CHECKED BY: N. REZAEI DATE: 7-21-20
 DESIGN E.O.R.: P. R. HOLSHOUSER DATE: 7-23-20

**DOCUMENT NOT CONSIDERED FINAL
 UNLESS ALL SIGNATURES COMPLETED**