



Pen Table: \\192.168.64.12\ice\rd\RDUCAD\Plotting\Pen Tables\ICE.NC.S\struct.tbl  
 Print Driver: \\192.168.64.12\ice\rd\RDUCAD\Plotting\NGD0T\22x34\_PDF-ICE.pltcfq  
 Username: jlmastin  
 File name: R:\Projects\19-77 Division 6 On Call\02 US 701 over Cape Fear River\NC00T\Structures\Dwg\Final\401-025\_US\_701\_SMU\_FP\_01.dgn  
 Plotted: 8/11/2020 10:08:04 PM

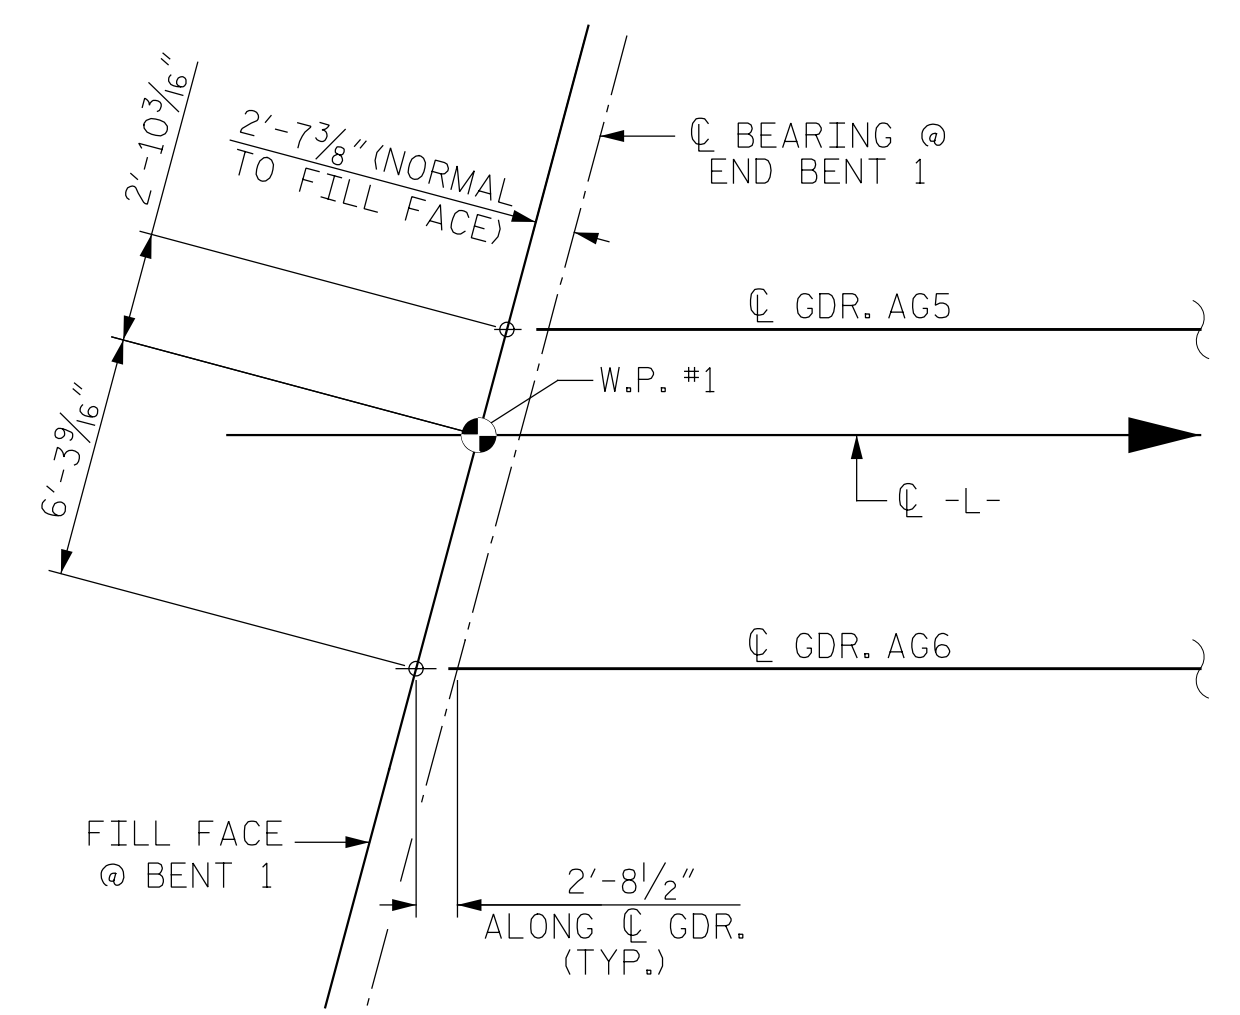


DETAIL A

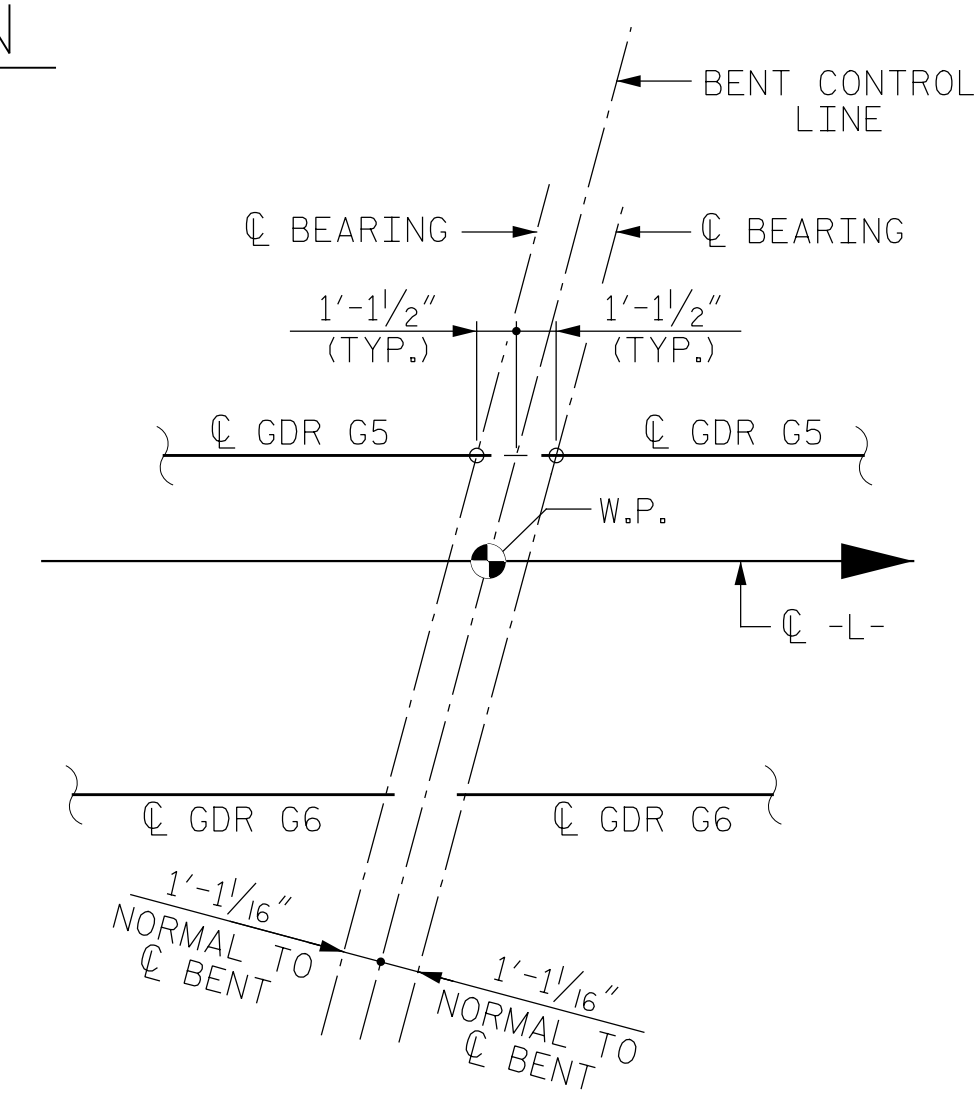

DETAIL B  
(TYPICAL AT BENT 1, 2, 4, 6 & 7)

PROJECT NO. 48793.3.1  
 BLADEN COUNTY  
 STATION: 118+81.78 -L-  
 SHEET 1 OF 3

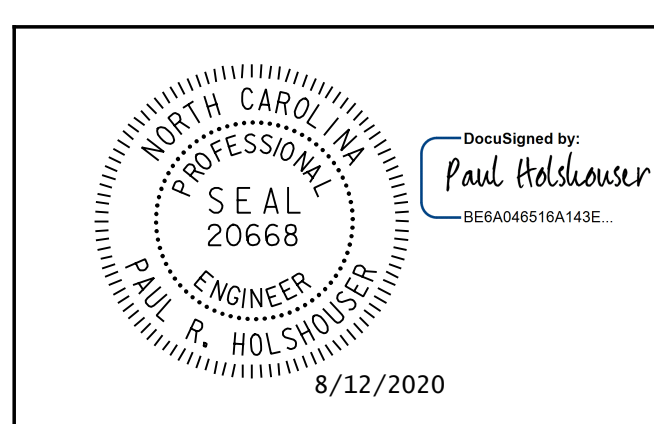

STATE OF NORTH CAROLINA DEPARTMENT OF TRANSPORTATION RALEIGH					
SUPERSTRUCTURE FRAMING PLAN UNIT 1					
REVISIONS					
NO.	BY:	DATE:	NO.	BY:	DATE:
1			3		
2			4		
SHEET NO. S-25					TOTAL SHEETS 107

DRAWN BY: B. J. MANTEI DATE: 7-09-20  
 CHECKED BY: P. R. HOLSHOUSER DATE: 7-16-20  
 DESIGN E.O.R.: P. R. HOLSHOUSER DATE: 7-23-20

DOCUMENT NOT CONSIDERED FINAL  
 UNLESS ALL SIGNATURES COMPLETED

ICE of Carolinas, PLLC  
 4505 Falls of Neuse Road, Suite 110  
 Raleigh, North Carolina 27609  
 Phone: 919-822-0333  
 License #: P-9999