


UNIT 2 - FRAMING PLAN

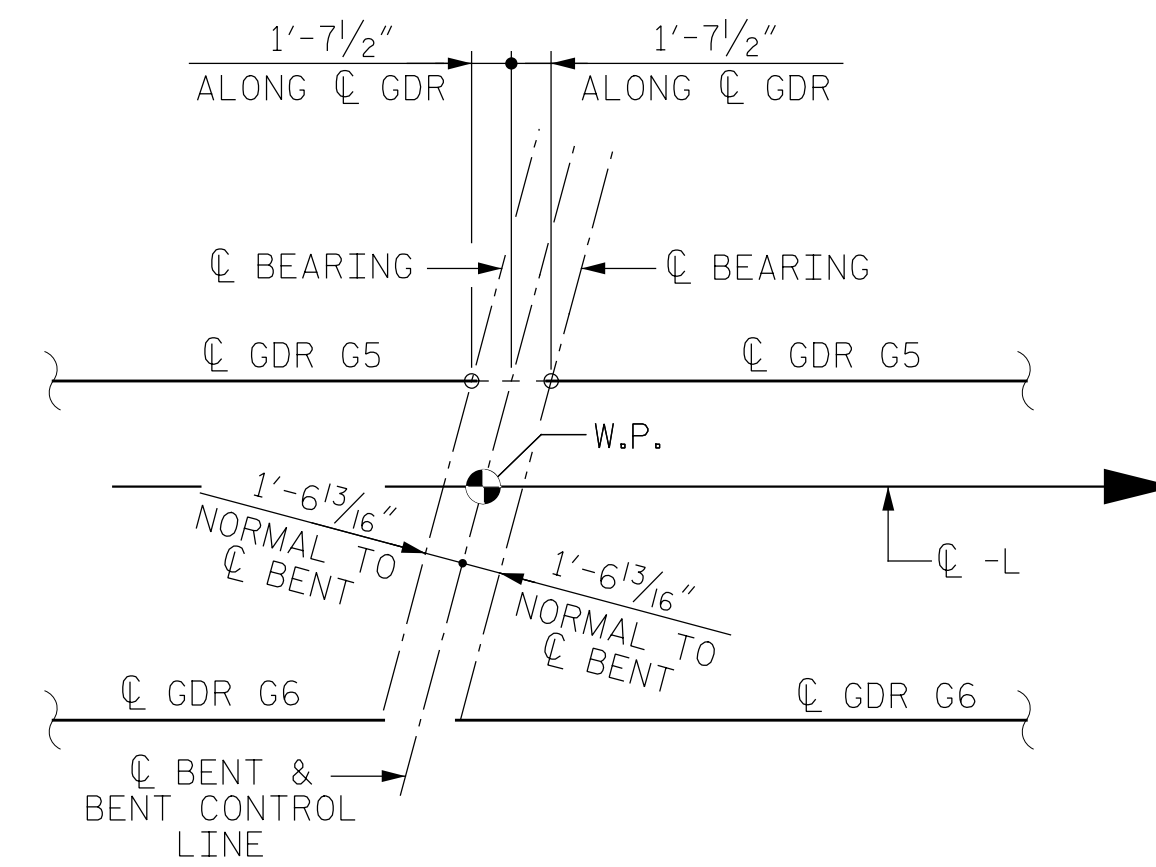


DETAIL C
(TYPICAL AT BENT 3 & 5)

PROJECT NO. 48793.3.1
 BLADEN COUNTY
 STATION: 118+81.78 -L-

SHEET 2 OF 3

STATE OF NORTH CAROLINA
 DEPARTMENT OF TRANSPORTATION
 RALEIGH
 SUPERSTRUCTURE
 FRAMING PLAN
 UNIT 2

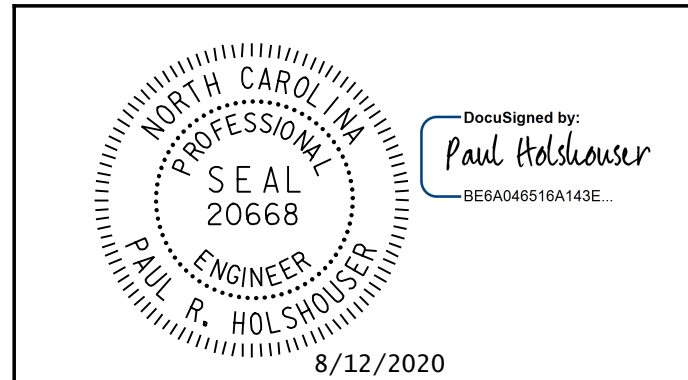

ICE of Carolinas, PLLC
 4505 Falls of Neuse Road, Suite 110
 Raleigh, North Carolina 27609
 Phone: 803-822-0333
 License #: P-0999

REVISIONS						SHEET NO.	
NO.	BY:	DATE:	NO.	BY:	DATE:	S-26	
1			3			TOTAL SHEETS	
2			4			107	

DOCUMENT NOT CONSIDERED FINAL
 UNLESS ALL SIGNATURES COMPLETED

Pen Table: \\192.168.64.12\ice\rd\RDUCAD\Plotting\Pen Tables\ICE_NC_Struct.tbl
 Print Driver: \\192.168.64.12\ice\rd\RDUCAD\Plotting\NGD0T\22x34_PDF_ICC.plt;cf;g
 Username: jlmAustin
 File Name: R:\Projects\19-77 Division 6 On Call\02 US 701 over Cape Fear River\NC00T\Structures\Dwg\Final\401_026_US_701_SML_FP_02.dgn
 Plot Date: 8/11/2020 10:08:06 PM

DRAWN BY : B. J. MANTEI DATE : 7-09-20
 CHECKED BY : P. R. HOLSHOUSER DATE : 7-16-20
 DESIGN E.O.R. : P. R. HOLSHOUSER DATE : 7-23-20