


**UNIT 3 - PLAN OF CONCRETE PARAPET & MEDIAN**  
 FOR "DETAIL A" & "DETAIL B", SEE SHEET 1 OF 4

PROJECT NO. 48793.3.1  
BLADEN COUNTY  
 STATION: 118+81.78 -L-  
 SHEET 3 OF 4

STATE OF NORTH CAROLINA  
 DEPARTMENT OF TRANSPORTATION  
 RALEIGH  
 SUPERSTRUCTURE  
 PLAN OF CONCRETE  
 PARAPETS & MEDIAN  
 UNIT 3

DRAWN BY: J. R. ADLER DATE: 7-22-20  
 CHECKED BY: P. R. HOLSHOUSER DATE: 7-22-20  
 DESIGN E.O.R.: P. R. HOLSHOUSER DATE: 7-23-20

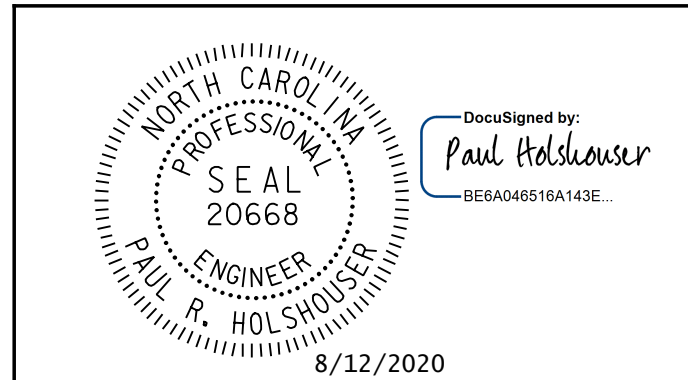

**ICE of CAROLINAS, PLLC**  
 4505 Falls of Neuse Road, Suite 110  
 Raleigh, North Carolina 27609  
 Phone: 919-822-0333  
 License #: P-0999

**DOCUMENT NOT CONSIDERED FINAL  
 UNLESS ALL SIGNATURES COMPLETED**

REVISIONS						SHEET NO.
NO.	BY:	DATE:	NO.	BY:	DATE:	S-52
1			3			TOTAL SHEETS
2			4			107

Pen Table: \\192.168.64.12\icardu\RDUCAD\Plotting\Pen Tables\ICE.NC.Struct.tbl  
 Print Driver: \\192.168.64.12\icardu\RDUCAD\Plotting\NGD0T\22x34\_PDF-ICE.pltcfq  
 User name: jim.austin  
 File name: R:\Projects\19-77 Division 6 On Call\02 US 701 over Cape Fear River\NC00T\Structures\Dwg\Final\401\_052\_US\_701\_SWL\_BR\_03.dgn  
 Plot time: 8/11/2020 10:08:53 PM