


UNIT 1 - PLAN OF METAL RAIL POST SPACING

PROJECT NO. 48793.3.1
 BLADEN COUNTY
 STATION: 118+81.78 -L-
 SHEET 1 OF 3

STATE OF NORTH CAROLINA
 DEPARTMENT OF TRANSPORTATION
 RALEIGH
 SUPERSTRUCTURE
 METAL RAIL POST SPACING
 UNIT 1

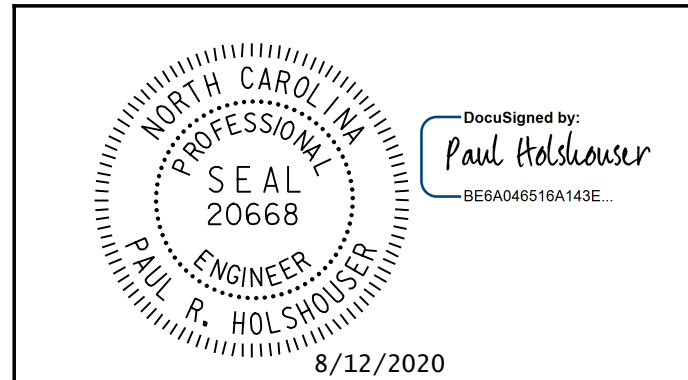

ICE of Carolinas, PLLC
 4505 Falls of Neuse Road, Suite 110
 Raleigh, North Carolina 27609
 Phone: 919-822-0333
 License #: P-0999

REVISIONS						SHEET NO.	
NO.	BY:	DATE:	NO.	BY:	DATE:	S-54	
1			3			TOTAL SHEETS	
2			4			107	

DRAWN BY : J. R. ADLER DATE : 7-22-20
 CHECKED BY : P. R. HOLSHOUSER DATE : 7-22-20
 DESIGN E.O.R. : P. R. HOLSHOUSER DATE : 7-23-20

DOCUMENT NOT CONSIDERED FINAL
 UNLESS ALL SIGNATURES COMPLETED

Pen Table: \\192.168.64.12\ice\rd\RDUCAD\Plotting\Pen Tables\ICE.NC.Struct.tbl
 Print Driver: \\192.168.64.12\ice\rd\RDUCAD\Plotting\NGD0T\22x34.PDF-ICE.plt;fg
 User: jmaust
 File: R:\Projects\19-77 Division 6 On Call\02 US 701 over Cape Fear River\NCDDT\Structures\Dwg\Final\401_054_US_701_SWL_MRP_01.dgn
 Plot Date: 8/11/2020 10:08:59 PM