

SPAN F

SPAN G

SPAN H


UNIT 3 - PLAN OF METAL RAIL POST SPACING

PROJECT NO. 48793.3.1  
 BLADEN COUNTY  
 STATION: 118+81.78 -L-

SHEET 3 OF 3

STATE OF NORTH CAROLINA  
 DEPARTMENT OF TRANSPORTATION  
 RALEIGH  
 SUPERSTRUCTURE  
 METAL RAIL POST SPACING  
 UNIT 3

REVISIONS						SHEET NO.	
NO.	BY:	DATE:	NO.	BY:	DATE:	S-56	
1			3			TOTAL SHEETS	
2			4			107	

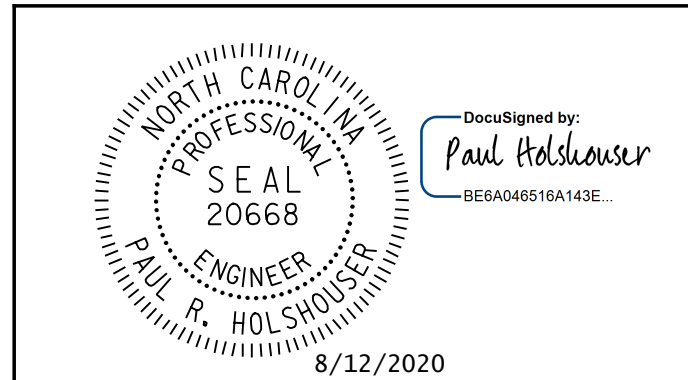

ICE of Carolinas, PLLC  
 4505 Falls of Neuse Road, Suite 110  
 Raleigh, North Carolina 27609  
 Phone: 919-822-0333  
 License #: P-0999

DOCUMENT NOT CONSIDERED FINAL UNLESS ALL SIGNATURES COMPLETED

Pen Table: \\192.168.64.12\icardu\RDUCAD\Plotting\Pen Tables\ICE.NC.Struct.tbl  
 Print Driver: \\192.168.64.12\icardu\RDUCAD\Plotting\NGD0T\22x34\_PDF-ICE.pltcfq  
 User: jmaustf  
 File: R:\Projects\19-77 Division 6 On Call\02 US 701 over Cape Fear River\NC00T\Structures\Dwgs\Final\401-056\_US\_701\_SML\_MRP\_03.dgn  
 Plot: 8/11/2020 10:09:00 PM  
 User: J. R. ADLER DATE: 7-22-20  
 User: P. R. HOLSHOUSER DATE: 7-22-20  
 User: P. R. HOLSHOUSER DATE: 7-23-20