


TABLE A	
BAR	MIN. PROJ./MIN. SPLICE
#10 B1	6'-0"
#4 B4	2'-5"
#4 K2	2'-5"
#5 B2	3'-0"
#4 B5	2'-5"

**PLAN**  
WING (W1) BRACE PILE NOT SHOWN FOR CLARITY.

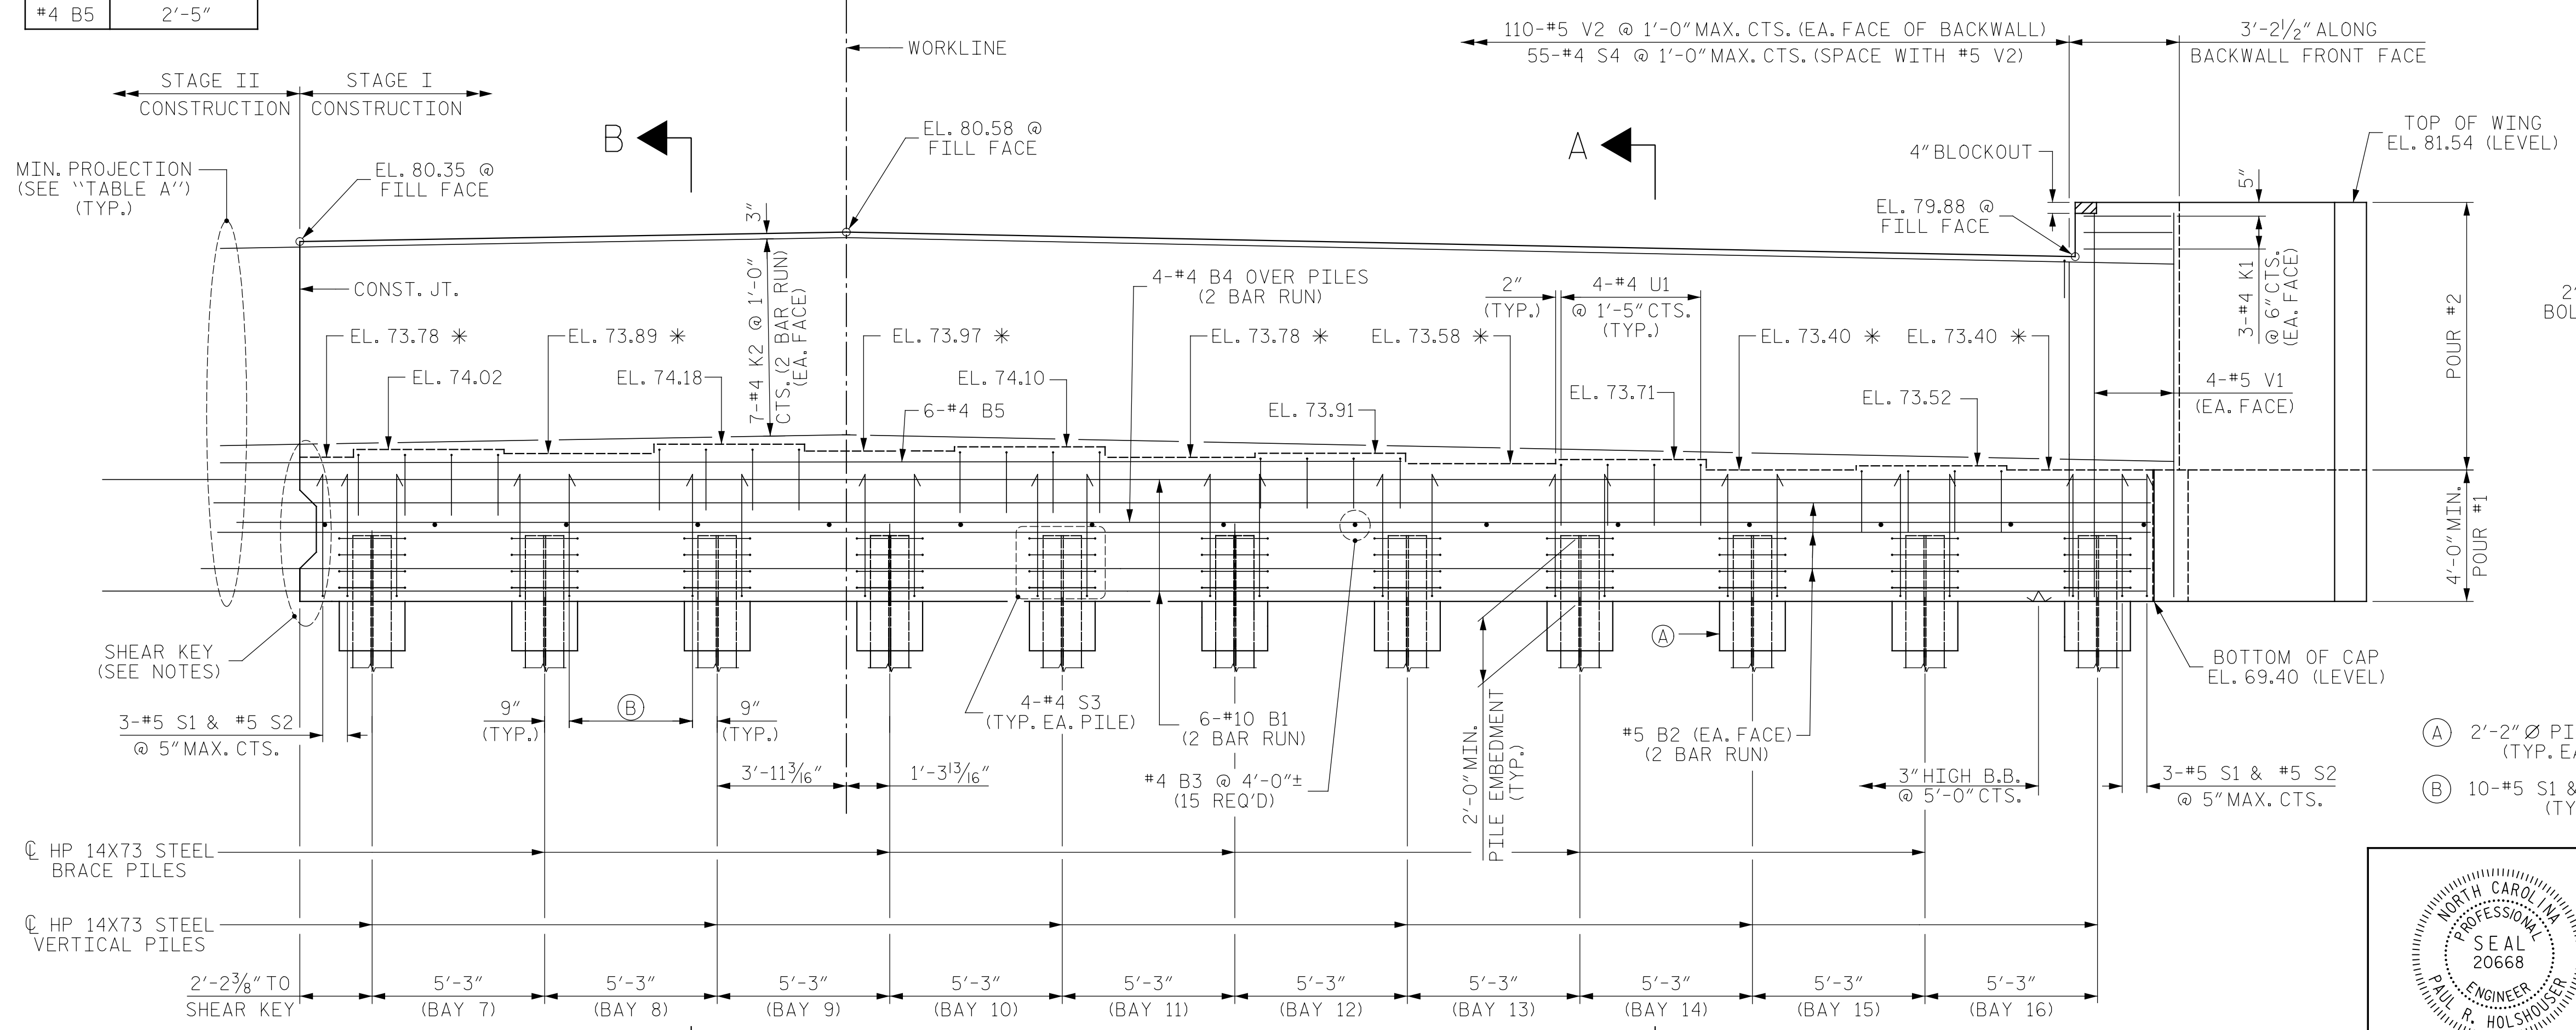

**ELEVATION**  
BAR SPLICES NOT SHOWN FOR CLARITY.

**NOTES:**

STIRRUPS MAY BE SHIFTED AS NECESSARY TO CLEAR ANCHOR BOLTS.

FOR PILE SPLICE DETAILS, SEE SHEET 6 OF 6.

BACKWALL SHALL BE PLACED BEFORE APPLYING EPOXY PROTECTIVE COATING.

THE TOP SURFACE OF THE END BENT CAPS SHALL BE CURED IN ACCORDANCE WITH THE STANDARD SPECIFICATIONS, EXCEPT THE MEMBRANE CURING COMPOUND METHOD SHALL NOT BE USED.

THE TOP SURFACE OF THE CAP, EXCEPT THE BRIDGE SEAT BUILDUPS SHALL BE SLOPED TRANSVERSELY FROM THE FILL FACE TO THE FRONT FACE AT A RATE OF 2%.


HATCHED AREA OF THE BACKWALL SHALL NOT BE POURED UNTIL THE CONCRETE PARAPET RAIL HAS BEEN CAST IF SLIP FORM CONSTRUCTION OF THE CONCRETE PARAPET IS USED.

FOR LOCATION OF ELEVATION BETWEEN BRIDGE SEATS, SEE "SECTION A-A" OR "SECTION B-B", SHEET 5 OF 6.

FOR SHEAR KEY DETAIL, SEE SHEET 2 OF 6.

FOR ADDITIONAL FOUNDATION NOTES, SEE "GENERAL DRAWING", SHEET 4 OF 7.


FOR WING (W1) DETAILS, SEE SHEET 3 OF 6.

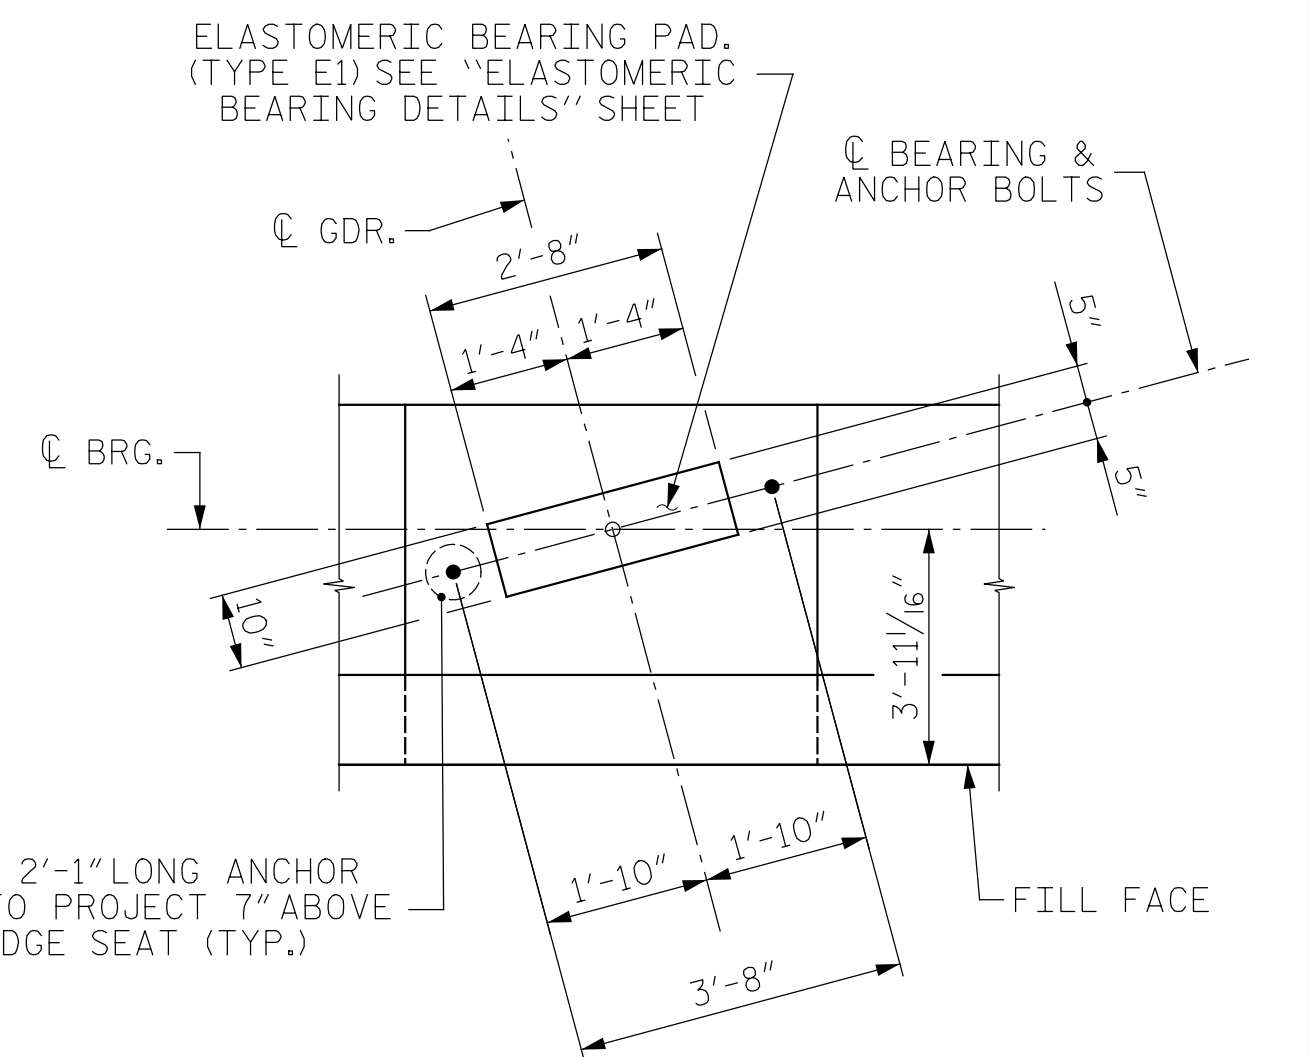

**DETAIL A**  
ALL DIMENSIONS AND DETAILS SHOWN ARE TYPICAL FOR ALL BEARINGS @ EACH BRIDGE SEAT LOCATION.

PROJECT NO. 48793.3.1  
BLADEN COUNTY  
STATION: 118+81.78 -L-

SHEET 1 OF 6

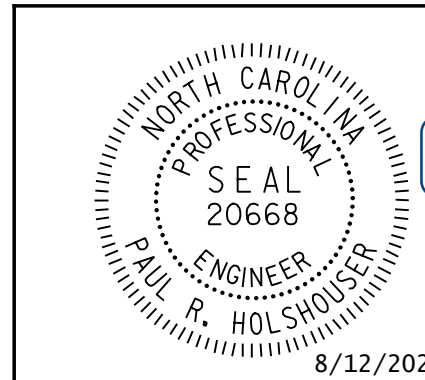

DocuSigned by:  
Paul Holshouser  
BEEA048518A143E



ICE of Carolinas, PLLC  
4505 Falls of Neuse Road, Suite 110  
Raleigh, North Carolina 27609  
Phone: 919-822-0333  
License #: P-9999

STATE OF NORTH CAROLINA DEPARTMENT OF TRANSPORTATION RALEIGH					
SUPERSTRUCTURE					
END BENT 1					
STAGE I CONSTRUCTION					
REVISIONS					
NO.	BY:	DATE:	NO.	BY:	DATE:
1			3		
2			4		

SHEET NO. S-67				
TOTAL SHEETS 107				

DRAWN BY: N. D'AIUTO DATE: 7-01-20  
CHECKED BY: K. C. SAMUDRALA DATE: 7-09-20  
DESIGN E.O.R.: P. R. HOLSHOUSER DATE: 7-23-20

DOCUMENT NOT CONSIDERED FINAL  
UNLESS ALL SIGNATURES COMPLETED

Usernames: Jim.austin  
 FileNames: R:\Projects\19-77 Division 6 On Call\02 US 701 over Cape Fear River\NCDDOT\Structures\Dwg\Final\401-067\_US\_701\_SWL\_EB1\_01.dgn  
 PlotTime: 8/11/2020 10:09:23 PM  
 Pen Table: \\192.168.64.12\ncerdur\RDUCAD\Plotting\Pen Tables\ICE\_NC\_S\struct.tbl  
 Print Driver: \\192.168.64.12\ncerdur\RDUCAD\Plotting\NCDDOT\22x34\_PDF\_ICE.plt