



SECTION A-A

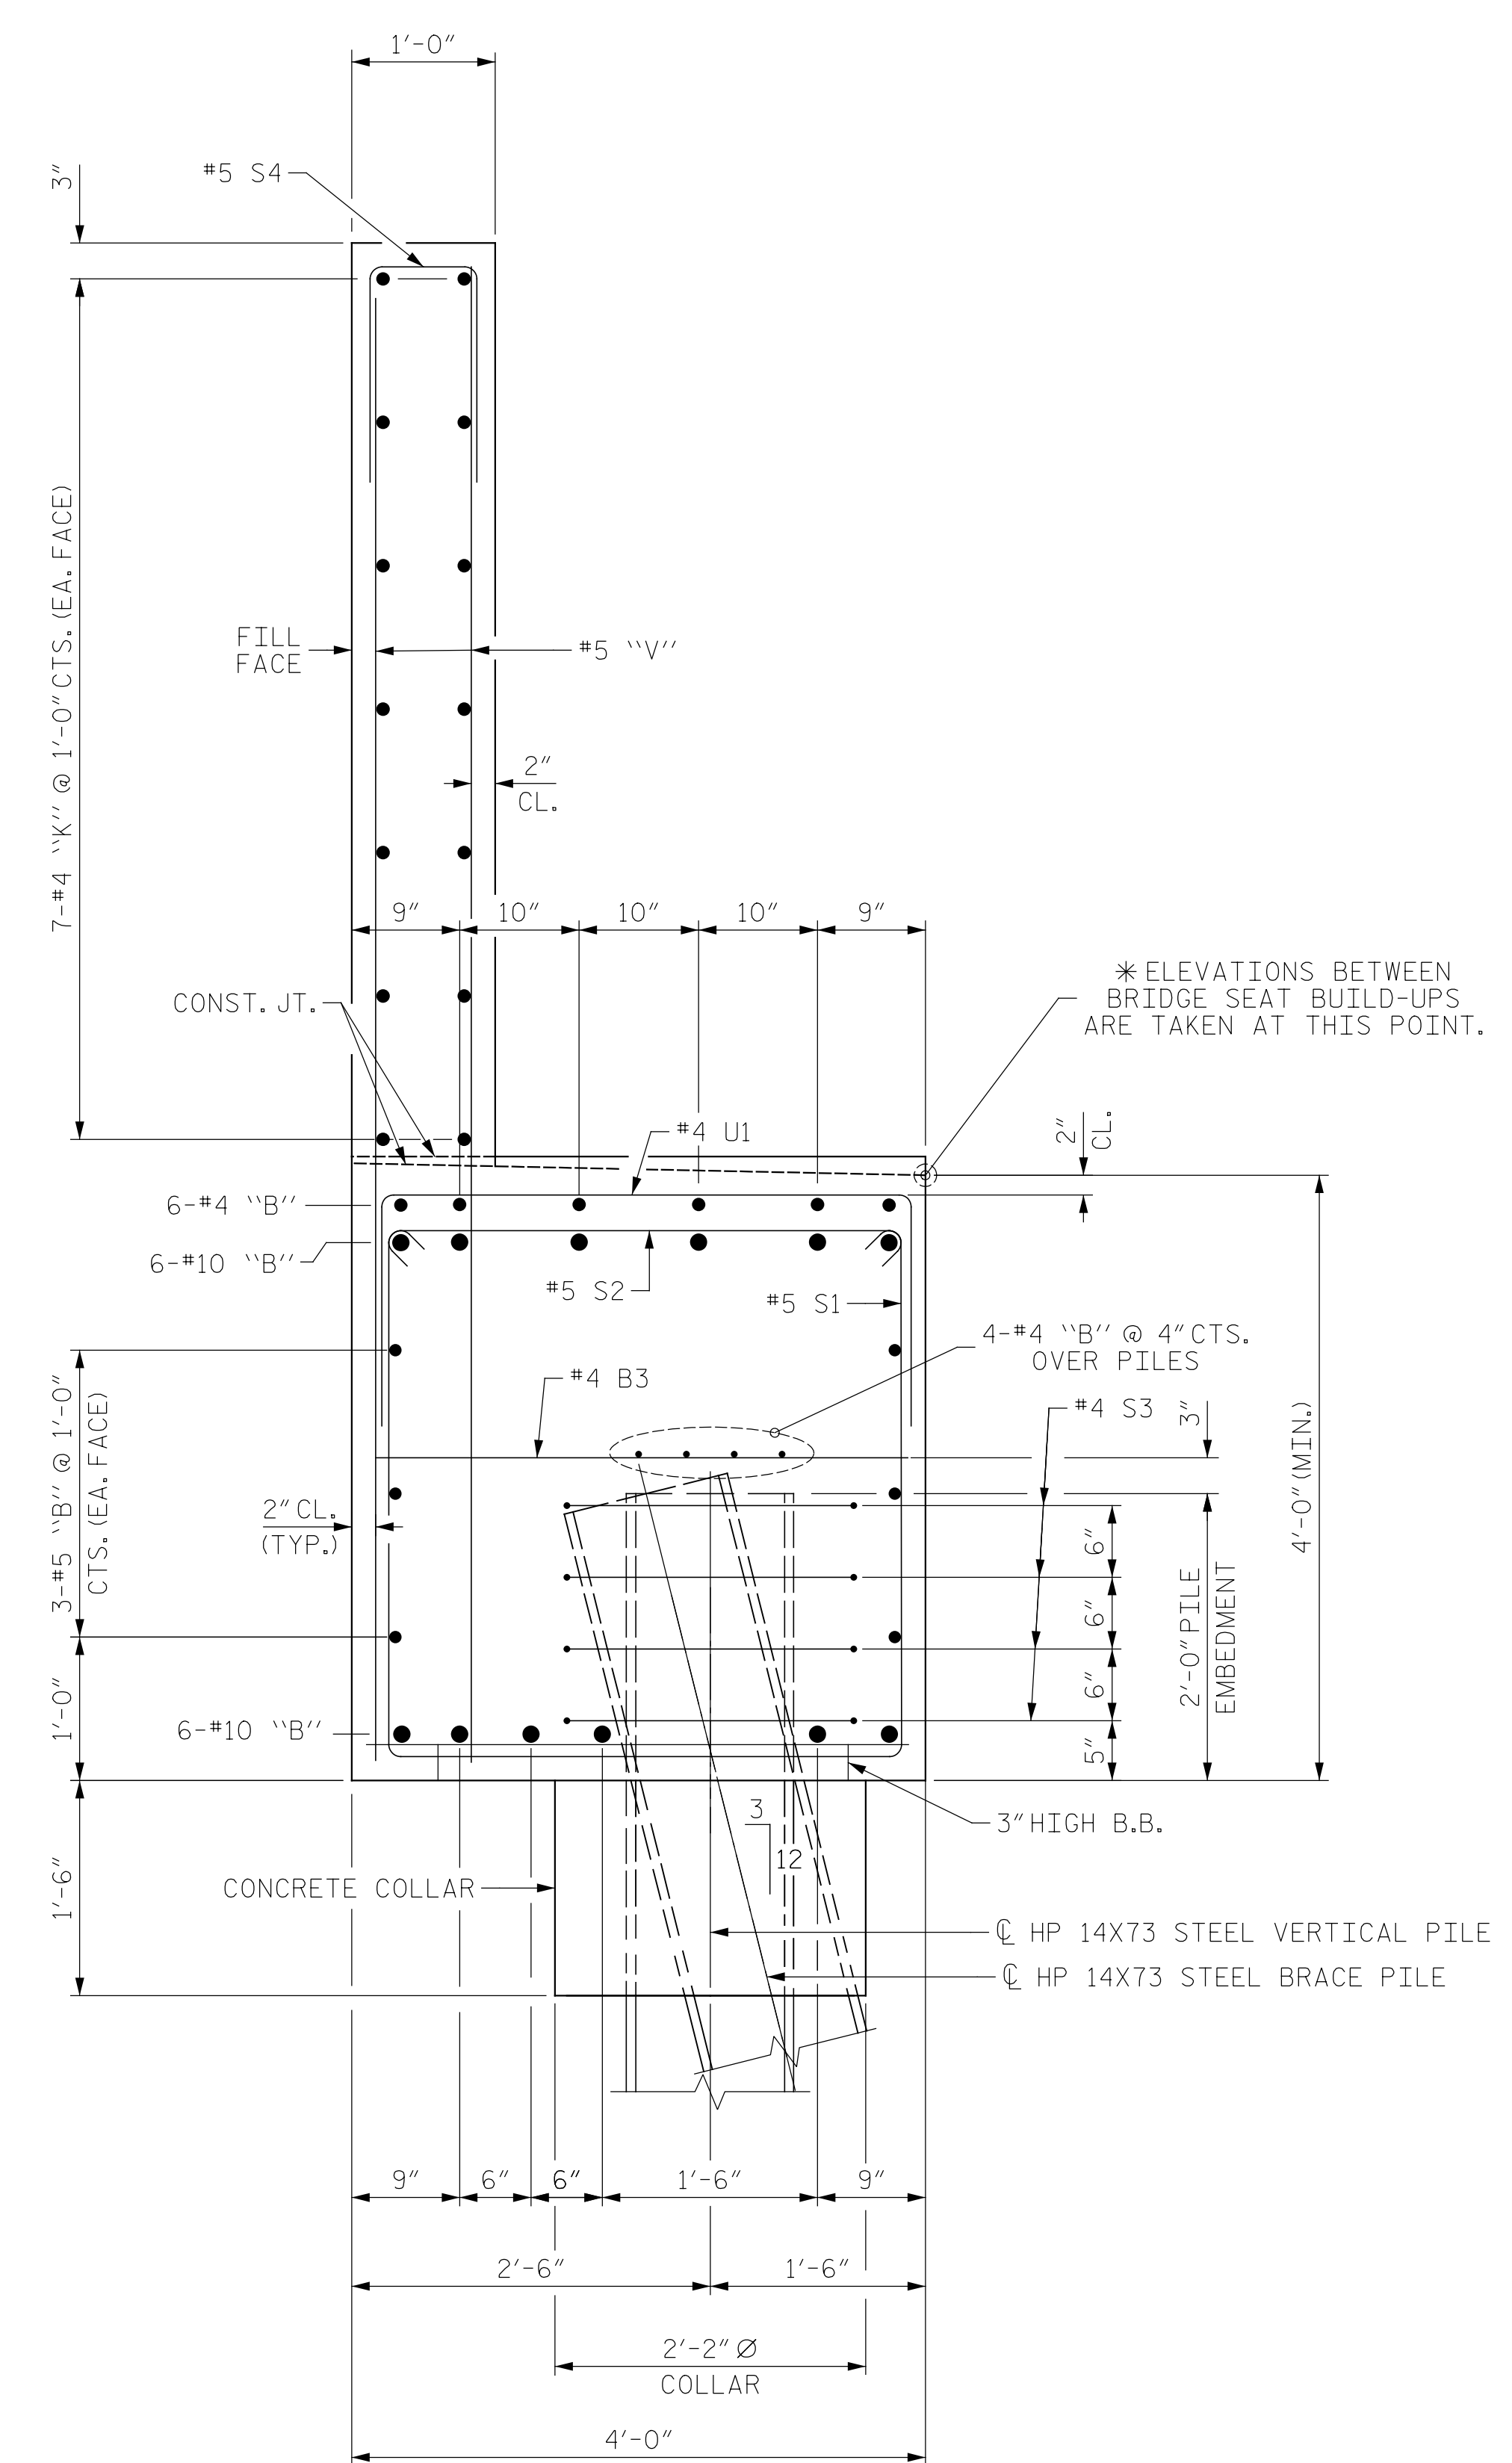

SECTION B-B

PROJECT NO. 48793.3.1  
 BLADEN COUNTY  
 STATION: 118+81.78 -L-  
 SHEET 5 OF 6

STATE OF NORTH CAROLINA  
 DEPARTMENT OF TRANSPORTATION  
 RALEIGH  
 SUBSTRUCTURE  
 END BENT 1

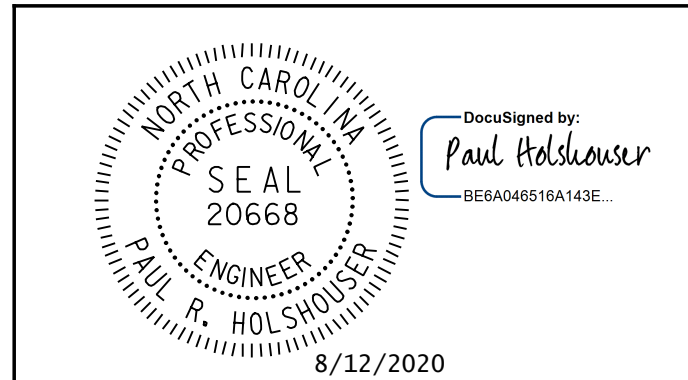

DRAWN BY : N.D. AIUTO DATE : 7-01-20  
 CHECKED BY : K. C. SAMUDRALA DATE : 7-09-20  
 DESIGN E.O.R. : P. R. HOLSHOUSER DATE : 7-23-20

DOCUMENT NOT CONSIDERED FINAL  
 UNLESS ALL SIGNATURES COMPLETED

ICE of CAROLINAS, PLLC  
 4505 Falls of Neuse Road, Suite 110  
 Raleigh, North Carolina 27609  
 Phone: 919-822-0333  
 License #: P-0999

REVISIONS						SHEET NO.	
NO.	BY:	DATE:	NO.	BY:	DATE:	S-71	
1			3			TOTAL SHEETS	
2			4			107	

Pen Table: \\192.168.64.12\ice\rd\RDUCAD\Plotting\Pen Tables\ICE\_NC\_S\struct.tbl  
 Print Driver: \\192.168.64.12\ice\rd\RDUCAD\Plotting\NGD0T\22x34\_PDF-ICE.plt;fg  
 User: jim.austin  
 File: R:\Projects\19-77 Division 6 On Call\02 US 701 over Cape Fear River\NCDOT\Structures\Dwg\Final\401-071-US-701-SMU-EB1-05.dgn  
 Plot Date: 8/11/2020 10:09:30 PM