



PLAN
WING (W4) BRACE PILE NOT SHOWN FOR CLARITY.

NOTES:
FOR ADDITIONAL NOTES, SEE SHEET 1 OF 6
FOR "DETAIL A", SEE SHEET 1 OF 6

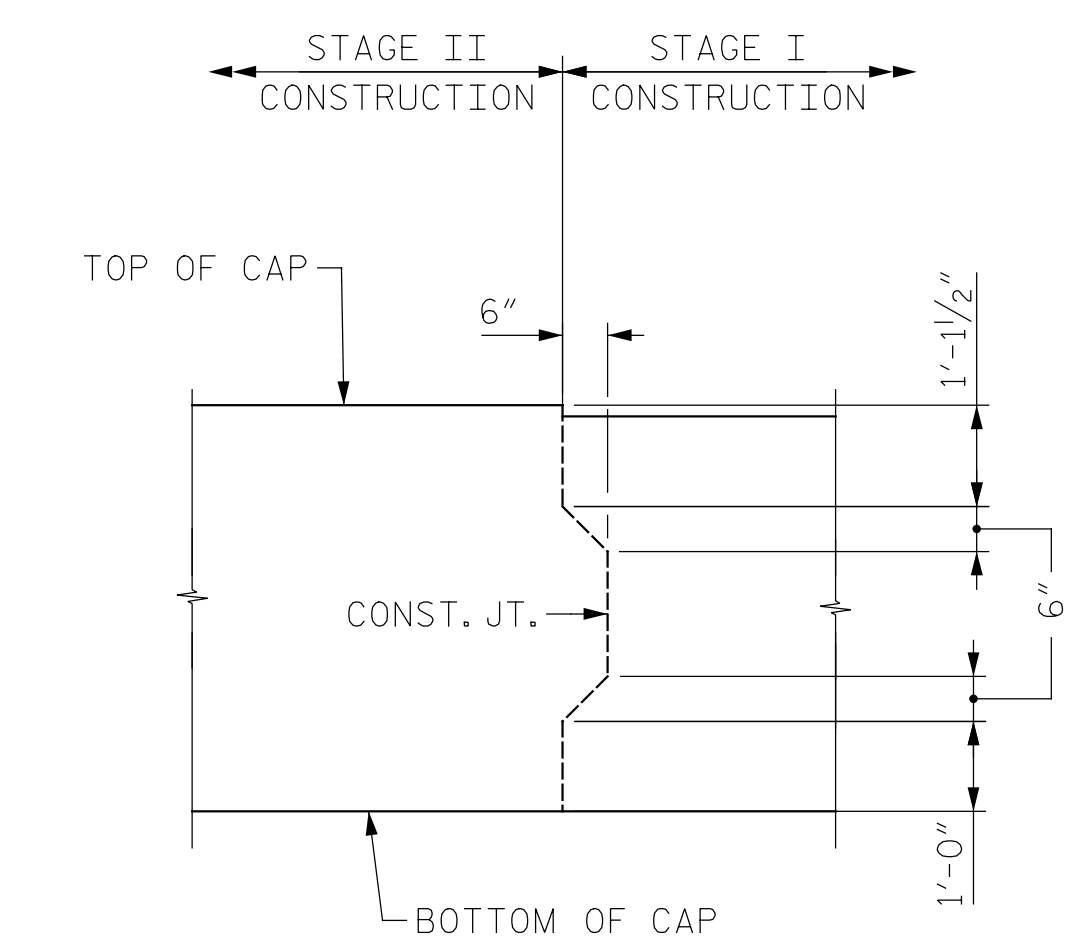

SHEAR KEY DETAIL
REINFORCING STEEL NOT SHOWN FOR CLARITY.
SEE ELEVATION VIEW ON SHEET 1 OF 6 FOR LOCATION OF SHEAR KEY.
REINFORCING STEEL SHALL BE CONTINUOUS THRU SHEAR KEY.

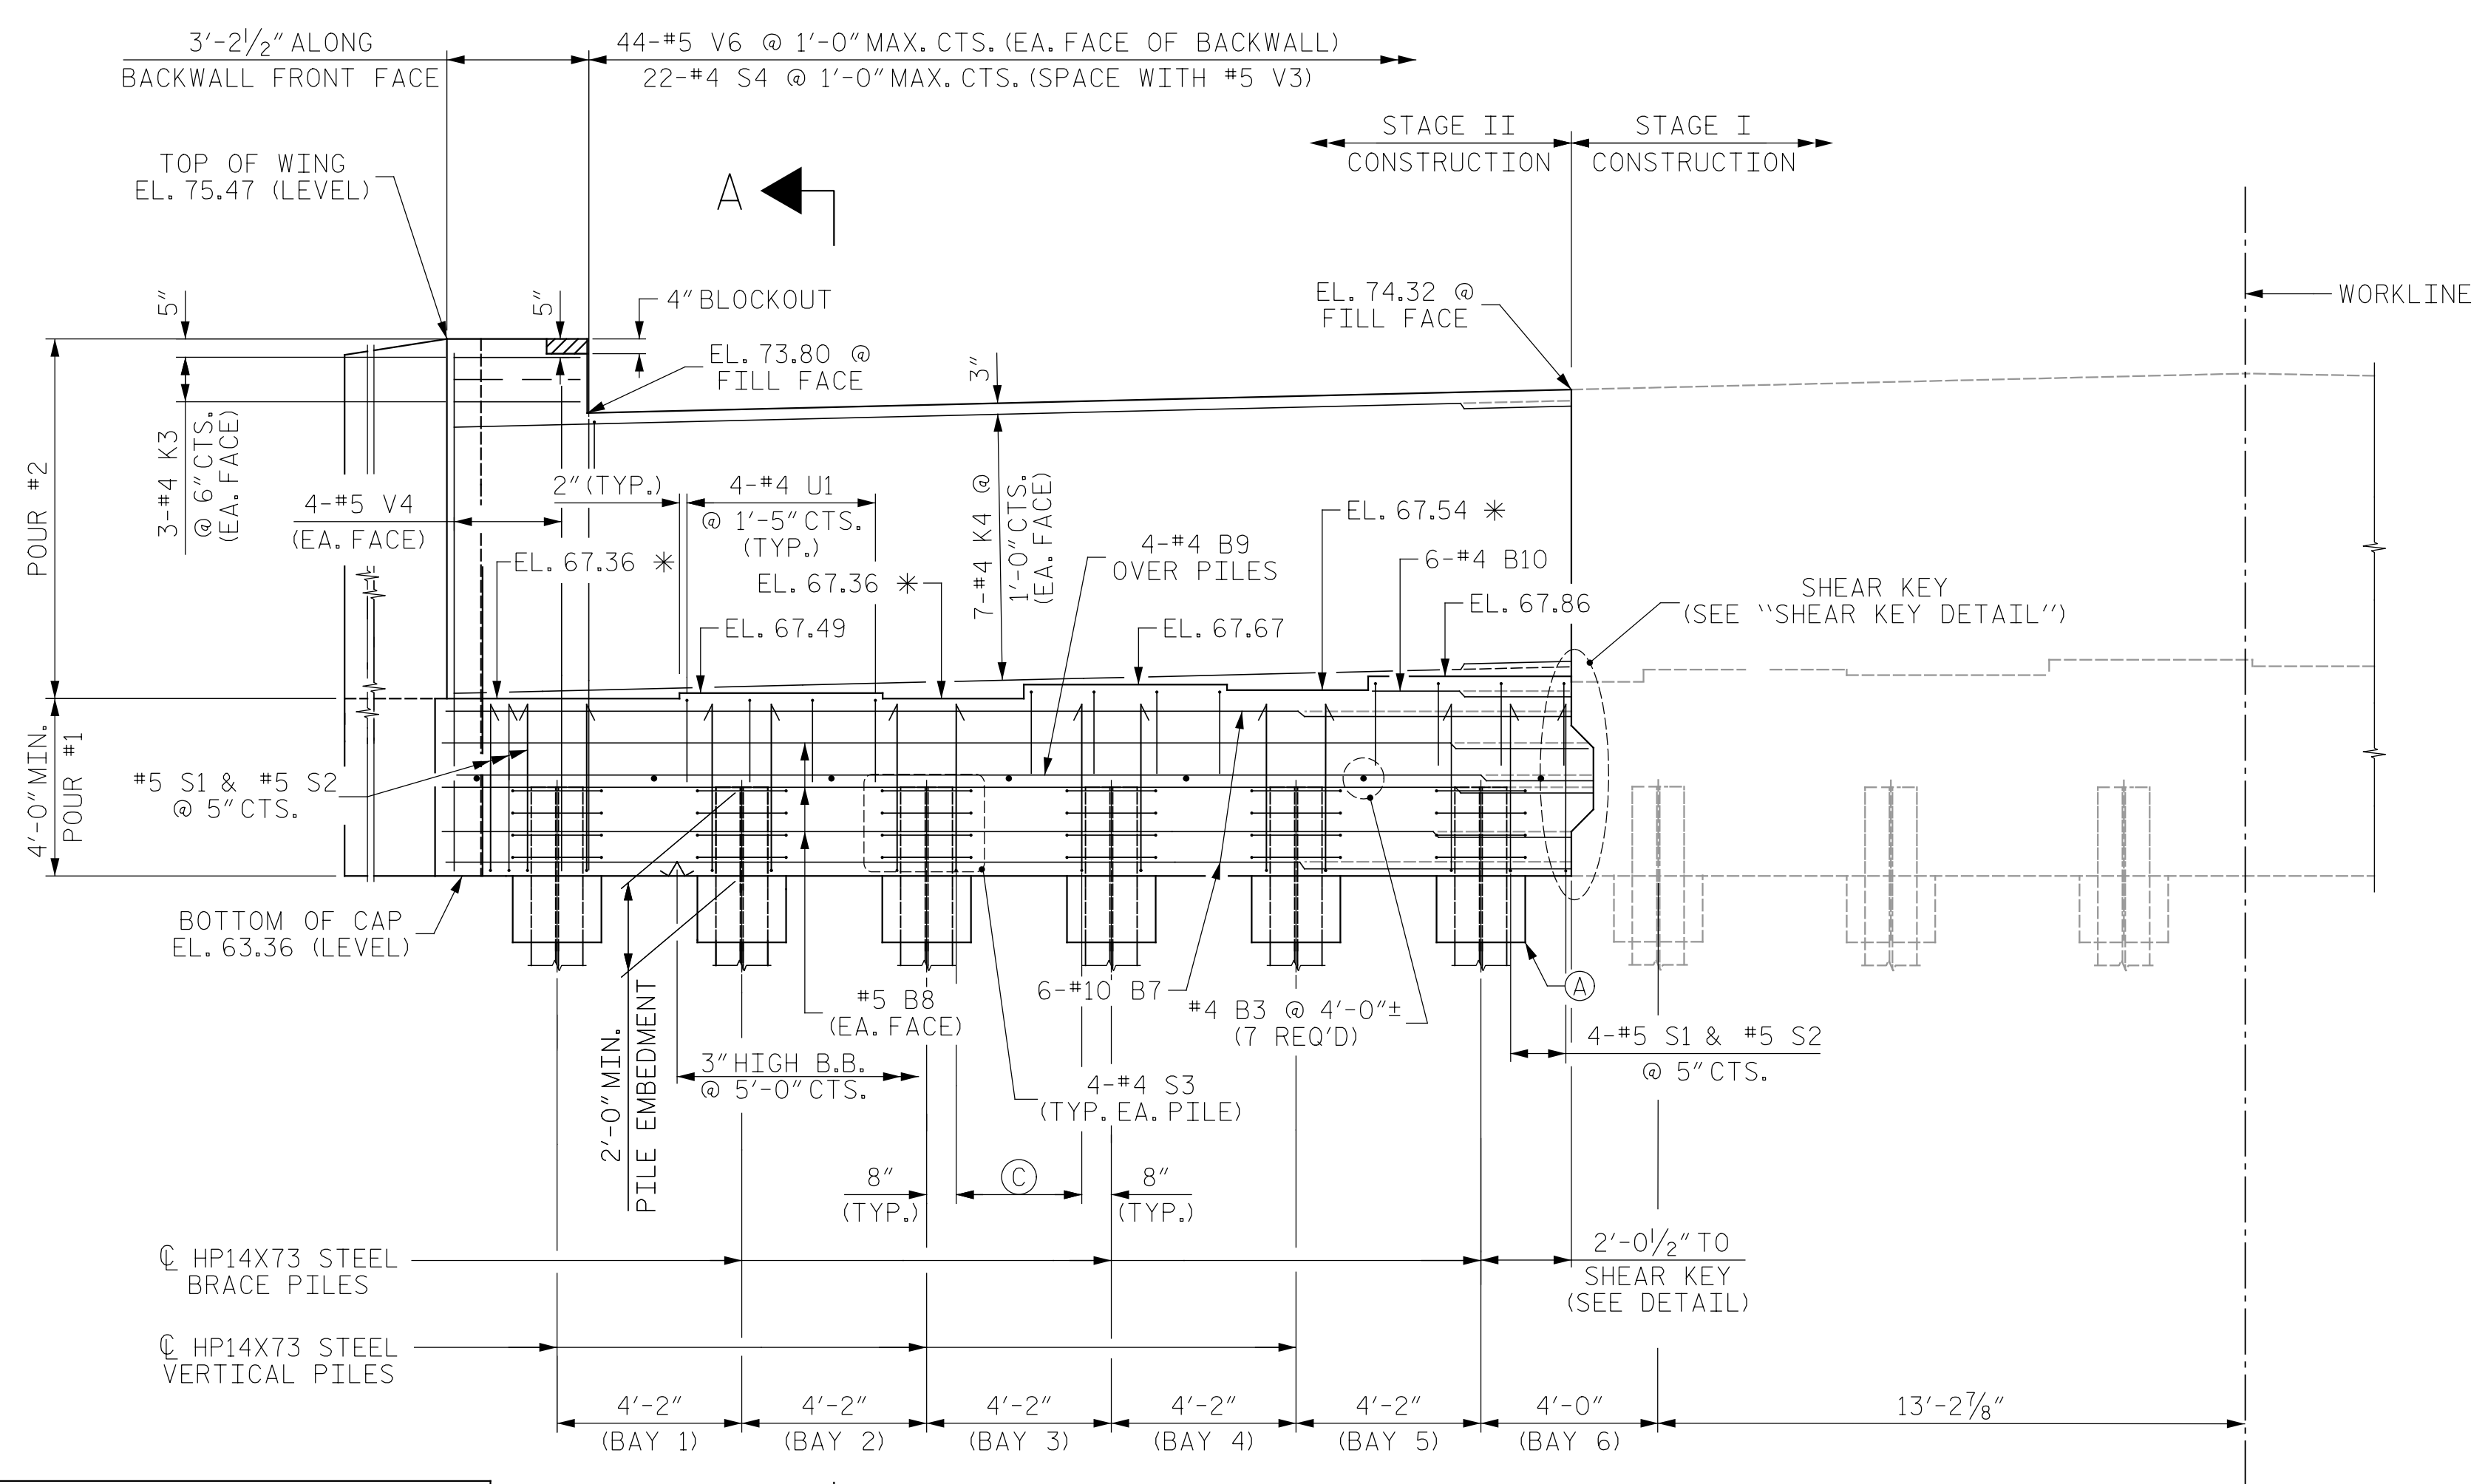


ELEVATION

- (A) 2'-2" Ø PILE COLLAR (TYP. EA. PILE)
- (B) 8-#5 S1 & #5 S2 @ 5" CTS. (TYP. EA. BAY)

PROJECT NO. 48793.3.1
BLADEN COUNTY
STATION: 118+81.78 -L-

SHEET 2 OF 6
STATE OF NORTH CAROLINA
DEPARTMENT OF TRANSPORTATION
RALEIGH
SUBSTRUCTURE
END BENT 2
STAGE II CONSTRUCTION

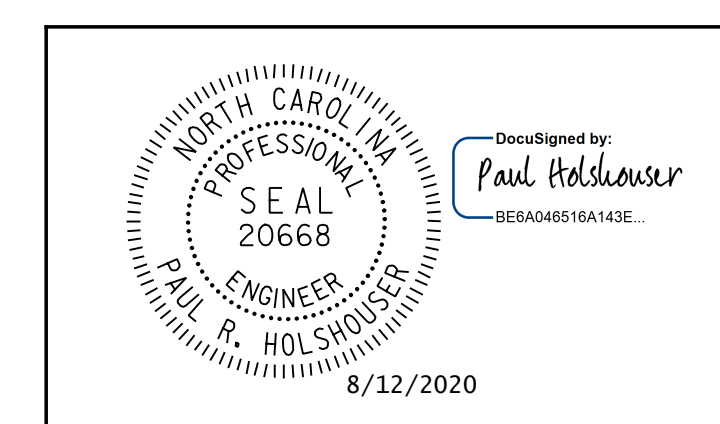

DRAWN BY: N.D. AIUTO DATE: 7-01-20
CHECKED BY: K. C. SAMUDRALA DATE: 7-09-20
DESIGN E.O.R.: P. R. HOLSHOUSER DATE: 7-23-20

DOCUMENT NOT CONSIDERED FINAL
UNLESS ALL SIGNATURES COMPLETED

ICE of Carolinas, PLLC
4505 Falls of Neuse Road, Suite 110
Raleigh, North Carolina 27609
Phone: 919-822-0333
License #: P-0999

REVISIONS						SHEET NO.
NO.	BY:	DATE:	NO.	BY:	DATE:	S-95
1			3			TOTAL SHEETS
2			4			107

Pen Table: \\192.168.64.12\ncerdur\RDUCAD\Plotting\Pen Tables\ICE.NC.Struct.tbl
 Print Driver: \\192.168.64.12\ncerdur\RDUCAD\Plotting\NGD0T\22x34_PDF_ICE.pltcfp
 User: jim.austin
 File: R:\Projects\19-77 Division 6 On Call\02 US 701 over Cape Fear River\NCDOT\Structures\Dwg\Final\401_095_US_701_SML_EB2_02.dgn
 Plot Date: 8/11/2020 10:10:28 PM