


NOTE:
FOR FOUNDATION NOTES, SEE "GENERAL DRAWING" SHEET 4 OF 7

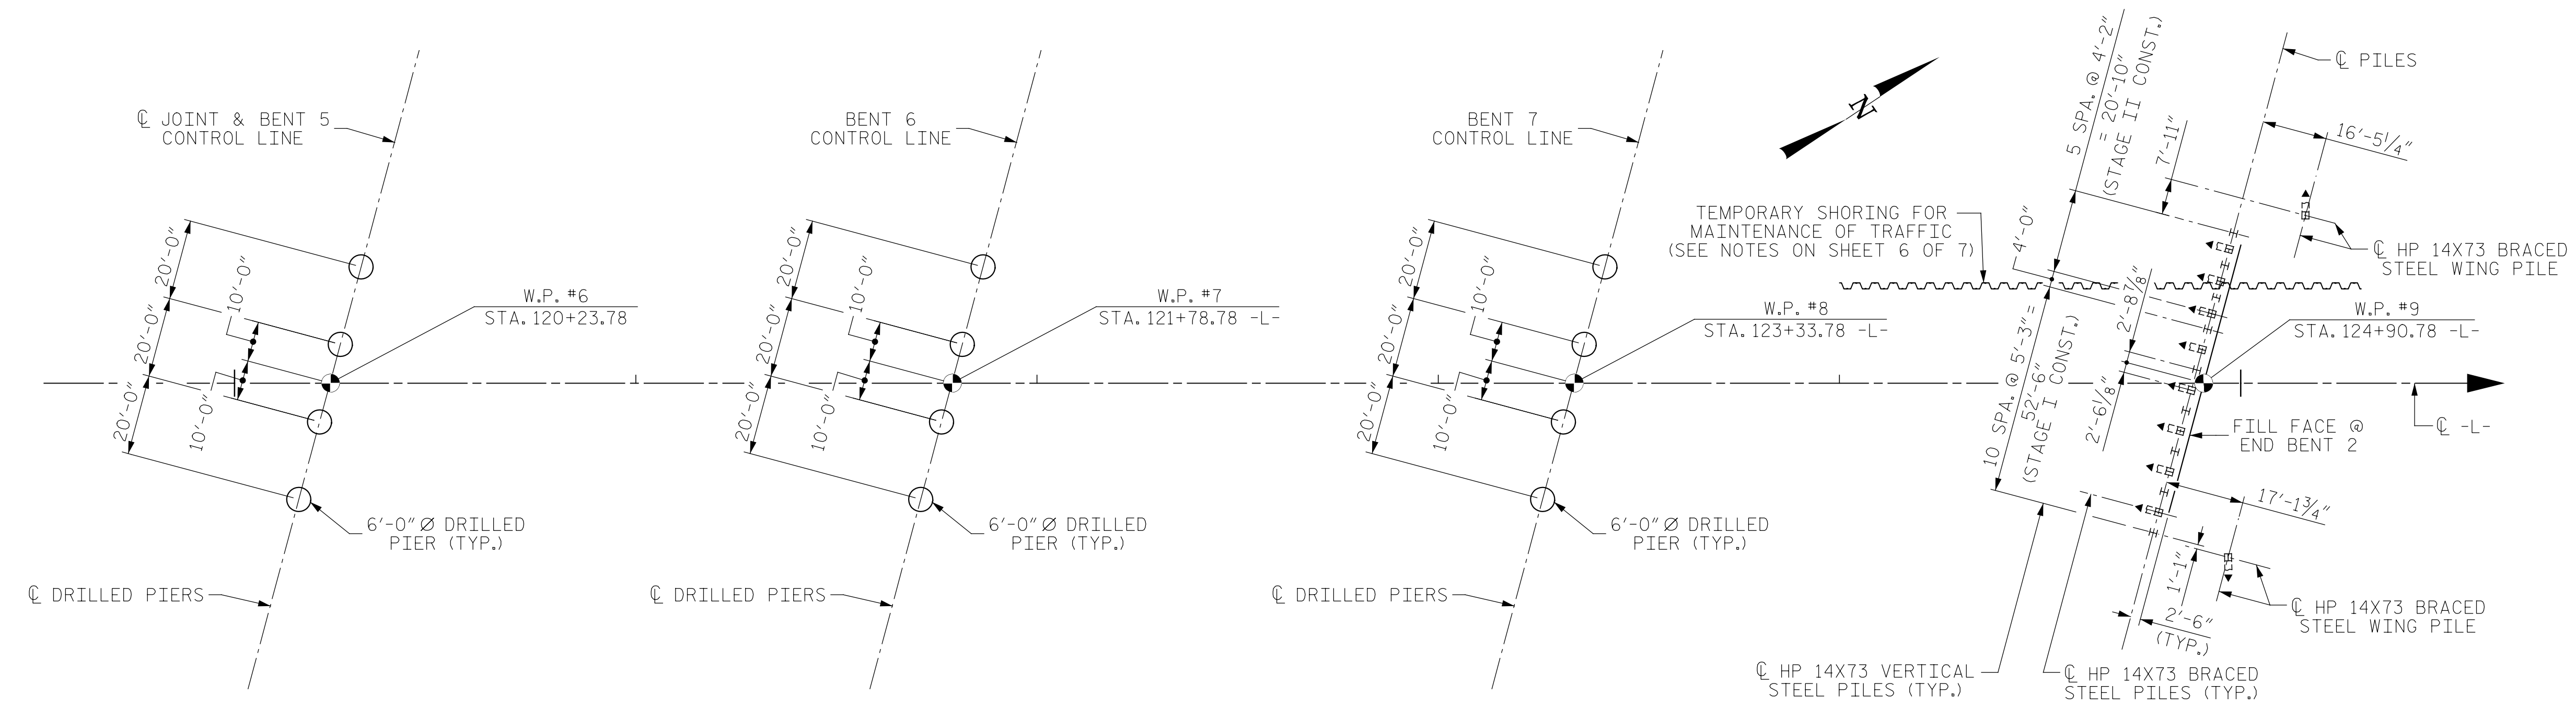

SPAN E

SPAN F

SPAN G

SPAN H

FOUNDATION LAYOUT

PILES ARE DIMENSIONED FROM W.P. TO C OF PILE AT BOTTOM OF CAP

LEGEND

- HP 14X73 VERTICAL STEEL PILES
- HP 14X73 BRACED STEEL PILES (BATTERED 3:12)
- INDICATES DIRECTION OF BATTER
- 6'-0" Ø DRILLED PIER

PROJECT NO. 48793.3.1
BLADEN COUNTY
STATION: 118+81.78 -L-

SHEET 5 OF 7

STATE OF NORTH CAROLINA
DEPARTMENT OF TRANSPORTATION
RALEIGH

GENERAL DRAWING

FOR BRIDGE OVER CAPE FEAR RIVER ON US 701 (N. POPLAR ST.) BETWEEN NC 87 (BUS) AND NC 53

DocuSigned by:
Paul Holzhauser
BE6A048516A143E

PAUL R. HOLZHAUSER
ENGINEER
8/12/2020

ICE of CAROLINAS, PLLC
4505 Falls of Neuse Road, Suite 110
Raleigh, North Carolina 27609
Phone: 919-822-0333
License #: P-0999

DOCUMENT NOT CONSIDERED FINAL
UNLESS ALL SIGNATURES COMPLETED

REVISIONS				SHEET NO.	
NO.	BY:	DATE:	NO.	BY:	DATE:
1			3		
2			4		

TOTAL SHEETS: 107

DRAWN BY : B. J. MANTEI DATE : 5-14-20
 CHECKED BY : K. C. SAMUDRALA DATE : 7-14-20
 DESIGN E.O.R. : P. R. HOLSHOUSER DATE : 7-23-20

Pen Table: \\192.168.64.12\ice\rd\RDUCAD\Plotting\Pen Tables\ICE_NC_S\struct.tbl
 Print Driver: \\192.168.64.12\ice\rd\RDUCAD\Plotting\NGD0T\22x34_PDF_ICE.plt;fg
 User name: jim.austin
 File name: R:\Projects\19-77 Division 6 On Call\02 US 701 over Cape Fear River\NC00T\Structures\Dwgs\Final\401_005_US_701_SML_FL_02.dgn
 Plot head: 8/11/2020 10:07:05 PM