
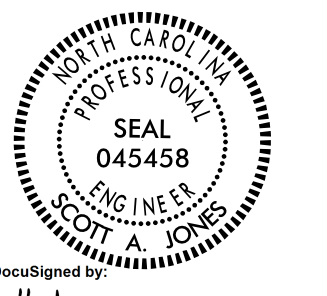
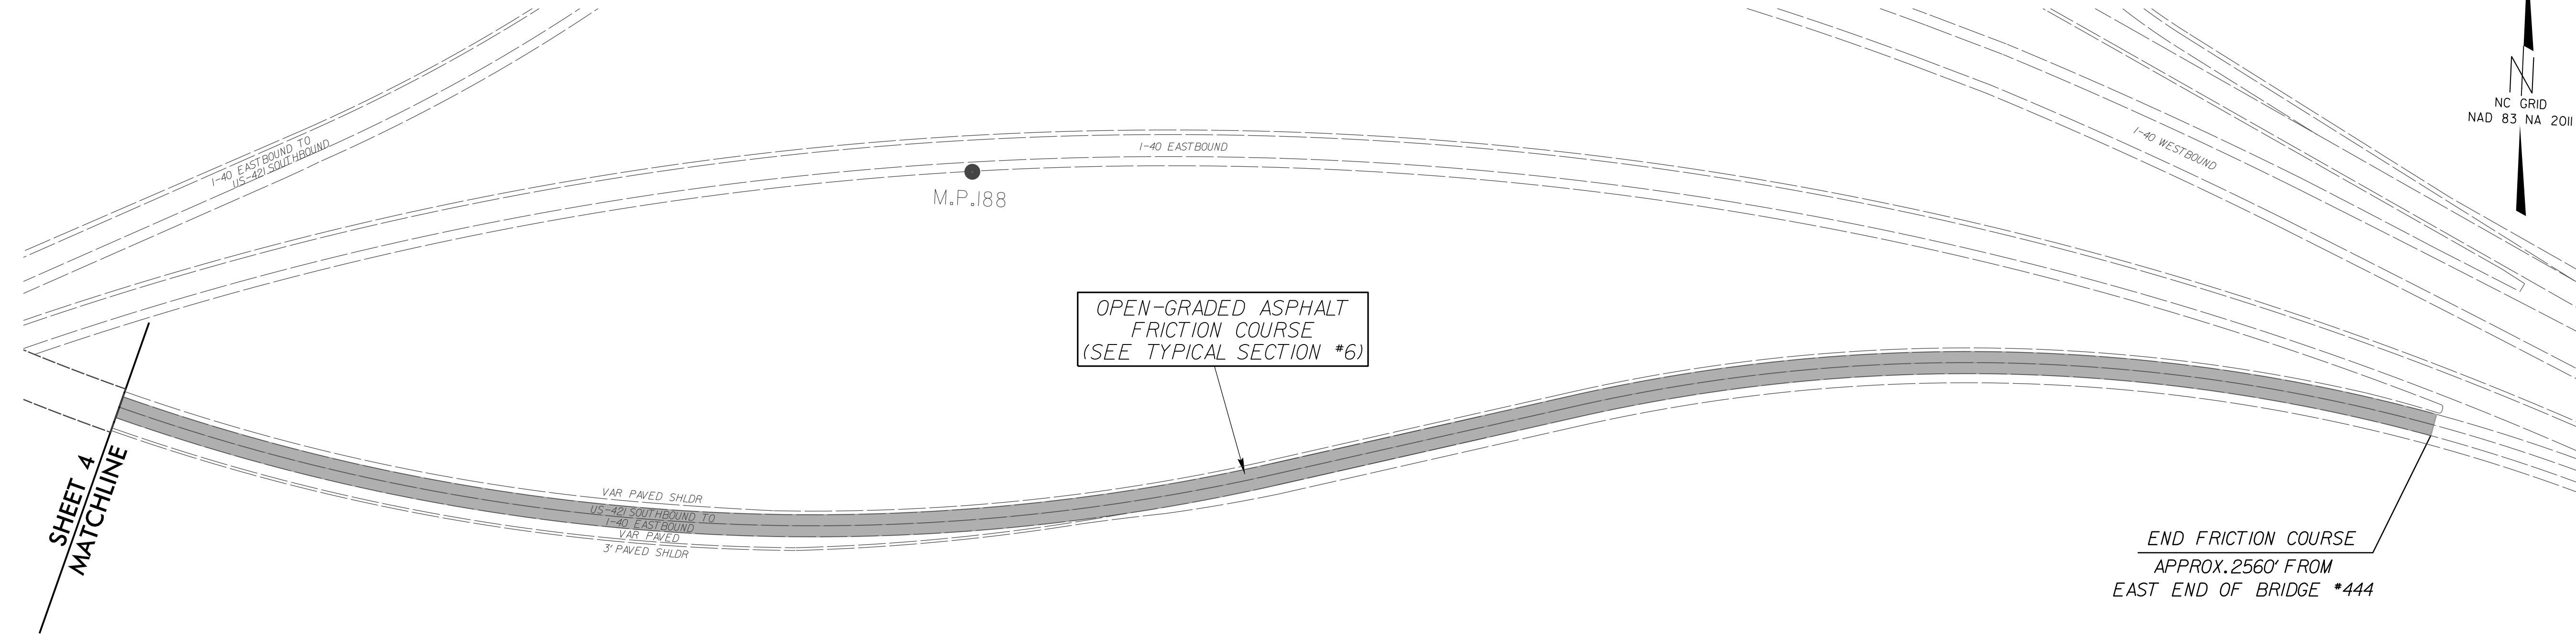
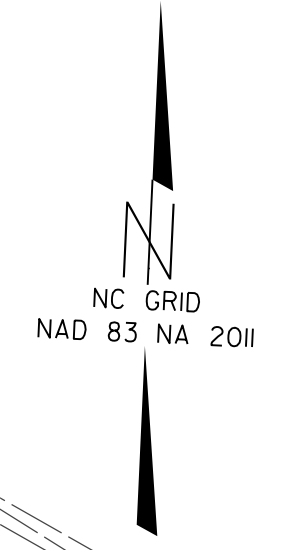


PROJECT REFERENCE NO. 1-5795	SHEET NO. 4
RW SHEET NO.	
ROADWAY DESIGN ENGINEER	
	
DocuSigned by Scott Jones 7378885247E4AC	8/11/2020
DOCUMENT NOT CONSIDERED FINAL UNLESS ALL SIGNATURES COMPLETED	

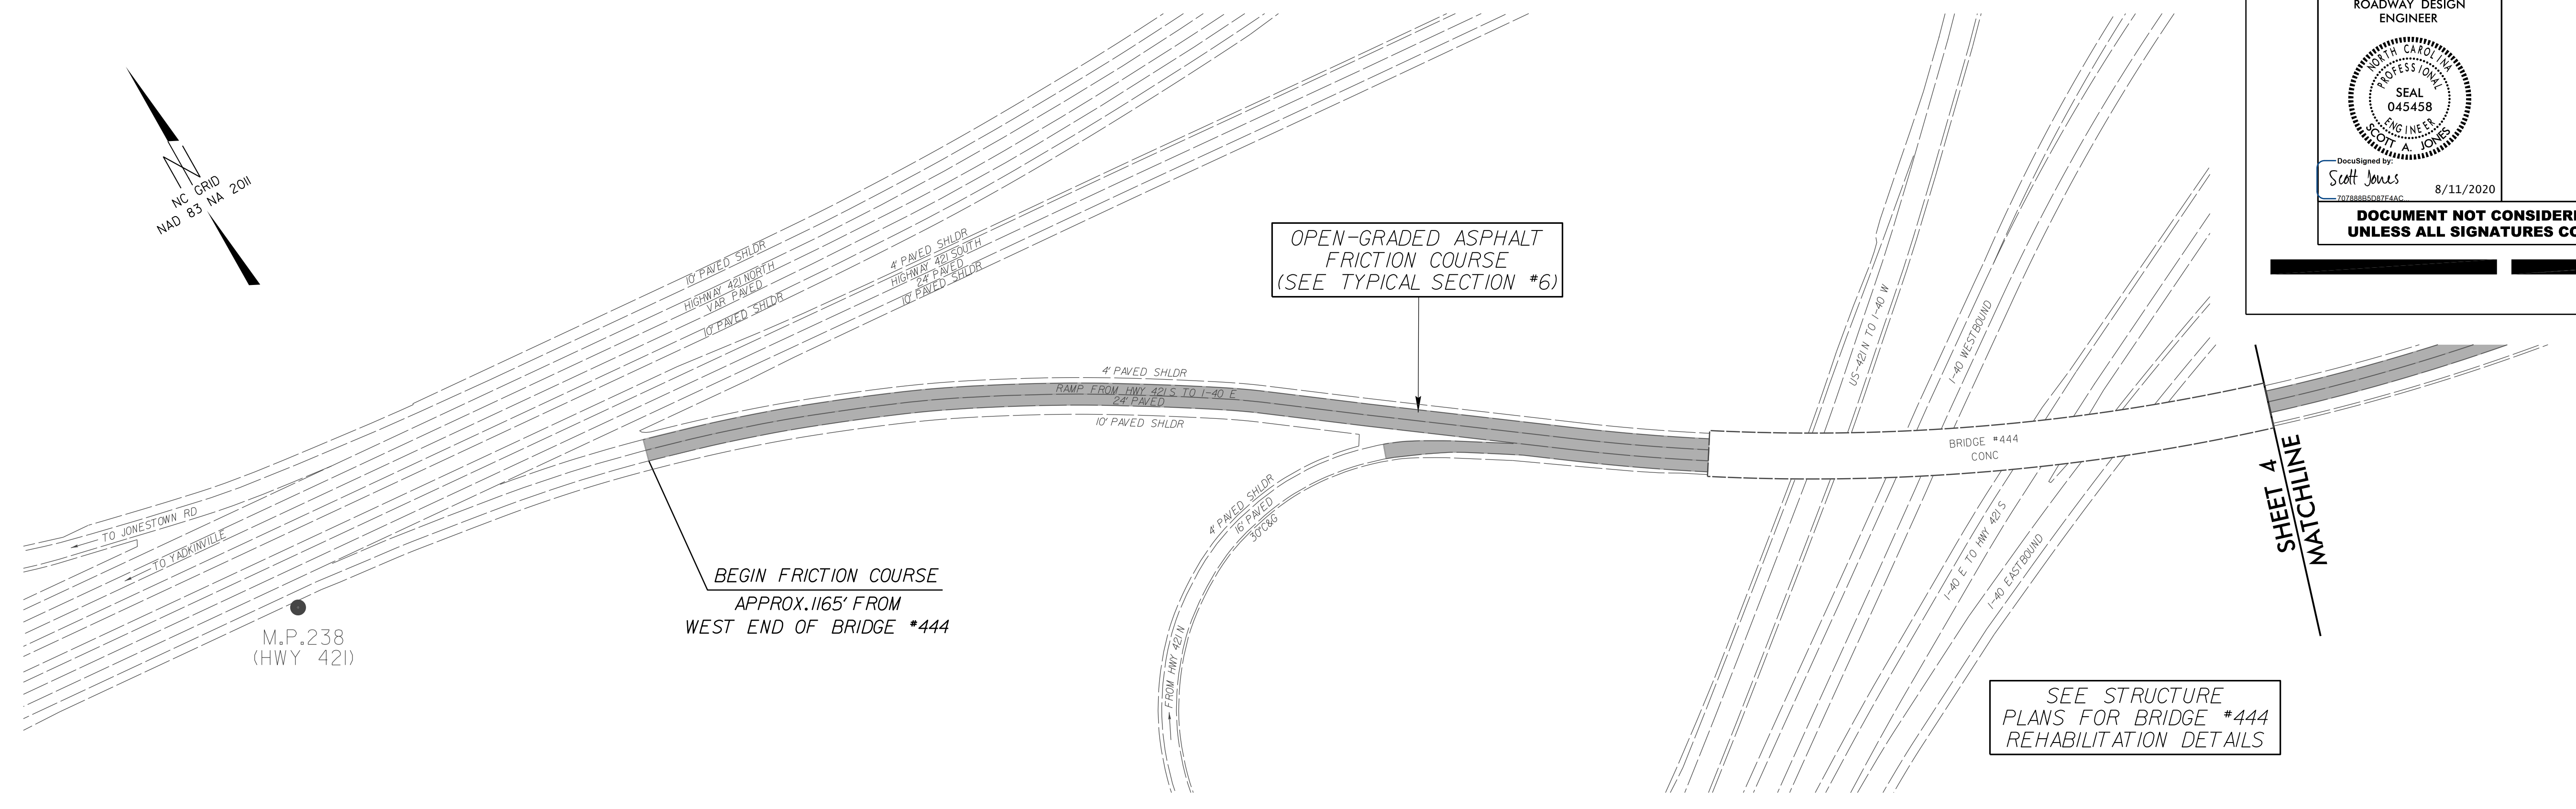

NOTE: FOLLOWING RE-SURFACING, THE CONTRACTOR SHALL INSTALL NEW THERMOPLASTIC PAVEMENT MARKINGS (SAME AS EXISTING) AND TIE INTO EXISTING PAVEMENT MARKINGS

REVISIONS
 8/17/99
 I:\AUG-2020_09\21_5795\Development\TIP_Projects\1-5795-40-Forsyth\Roadway\Design\1-5795_ddc_psh4.dgn
 \$\$\$\$USERNAME\$\$\$\$