
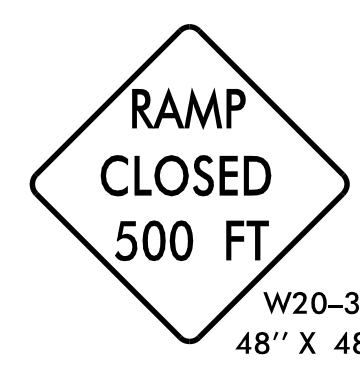



MATCHLINE TMP-6

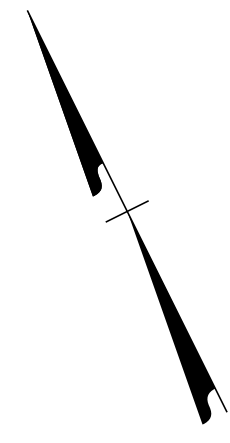

TRAFFIC DRUMS
AT 65' SPACING

TRAFFIC DRUMS
AT 130' SPACING

STRUCTURE #444

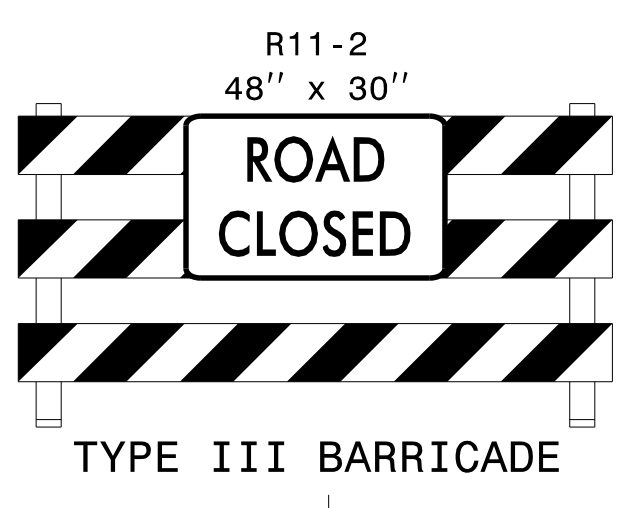


6/26/2020
 \\dot\dfs\root\01\Proj\Store\Div\Proj\Division09\5795\Traffic\TrafficControl\TCP\I-5795_TC_TMP_7_LL\Closure_Detail_444.dgn
 User:tmkelyl

APPROVED: *Kenneth L. Thomasson Jr., P.E.*
 DATE: 7/24/2020

SEAL

**DOCUMENT NOT CONSIDERED FINAL
UNLESS ALL SIGNATURES COMPLETED**

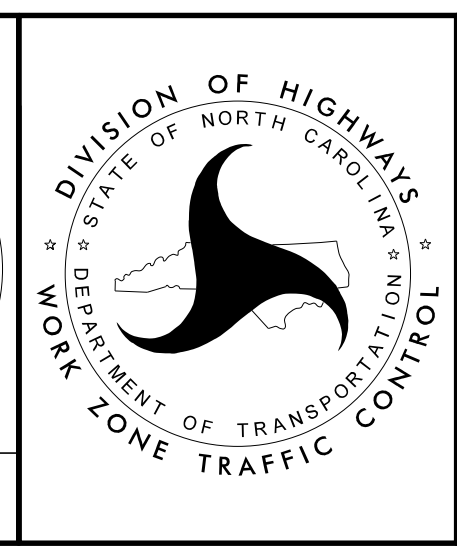

LEFT LANE
CLOSURE DETAIL
STRUCTURE 444