


APPROVED: *Kenneth C. Thornewell for P.E.*
DocuSigned by: Kenneth C. Thornewell for P.E. 1E991EF27373405
 DATE: 7/24/2020

SEAL

SEAL
 NORTH CAROLINA
 PROFESSIONAL
 ENGINEER
 KENNETH C. THORNEWELL

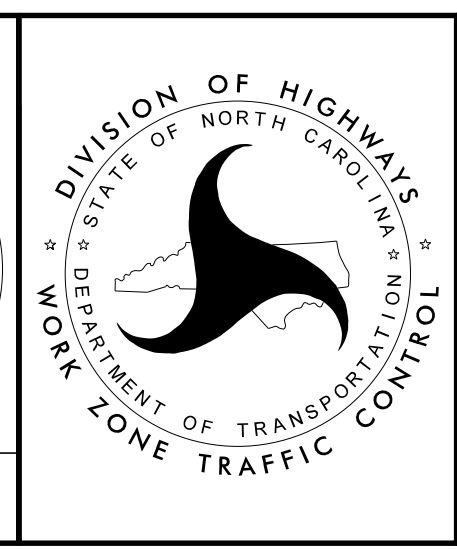

**RIGHT LANE
 CLOSURE DETAIL
 STRUCTURE 508**

**DOCUMENT NOT CONSIDERED FINAL
 UNLESS ALL SIGNATURES COMPLETED**

6/26/2020
 \\dot\dfsroot\01NPrj\Store\Div\Proj\Division09\5795\Traffic\TrafficControl\TCP\I-5795_TC_TMP_10_RL_Closure_Detail_508.dgn
 User:tmkelyl