

MATCHLINE TMP-13

MATCHLINE BELOW

I-40 W

TRAFFIC DRUMS
AT 65' SPACING


TRAFFIC DRUMS
AT 130' SPACING

MATCHLINE ABOVE

MATCHLINE TMP-15

TRAFFIC DRUMS
AT 130' SPACING

TRAFFIC DRUMS
AT 65' SPACING

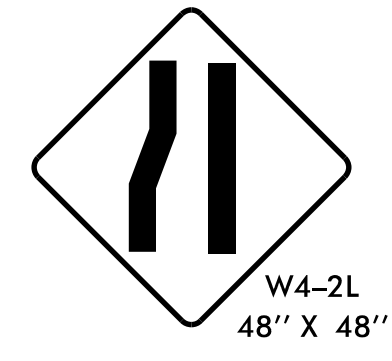


W4-2L
48" X 48"

APPROVED: *Kenneth L. Thornwell, Jr., P.E.*
DATE: 7/24/2020

SEAL

**DOCUMENT NOT CONSIDERED FINAL
UNLESS ALL SIGNATURES COMPLETED**

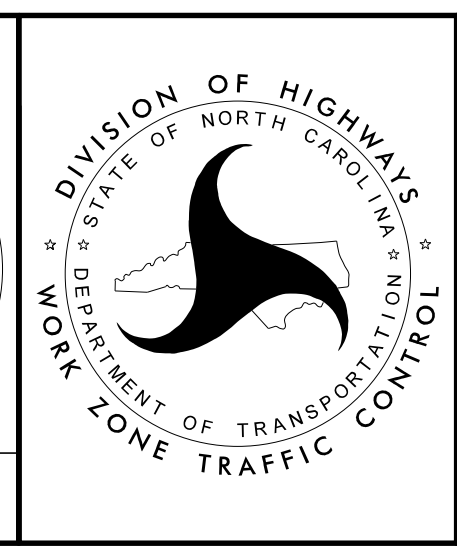

LEFT LANE
CLOSURE DETAIL
STRUCTURE 508

6/26/2020
\\dot\dfsroot\01NPrj\Store\Div\Proj\Division09\5795\Traffic\TrafficControl\TCP\I-5795_TC_TMP_14.LLCllosure_Detail_508.dgn
User:tmkelyl