

TRAFFIC DRUMS
AT 130' SPACING

STRUCTURE #508

STRUCTURE #509


MATCHLINE TMP-17

6/26/2020
 \\dot\dfsroot\01\Proj\Store\Div\Proj\Division09\5795\TrafficControl\TCP\I-5795_TC_TMP_16_RLClosure_Detail_509.dgn
 User:tmkelyl

APPROVED: *Kenneth L. Thornwell Jr., P.E.*
 DATE: 7/24/2020

SEAL

**DOCUMENT NOT CONSIDERED FINAL
UNLESS ALL SIGNATURES COMPLETED**

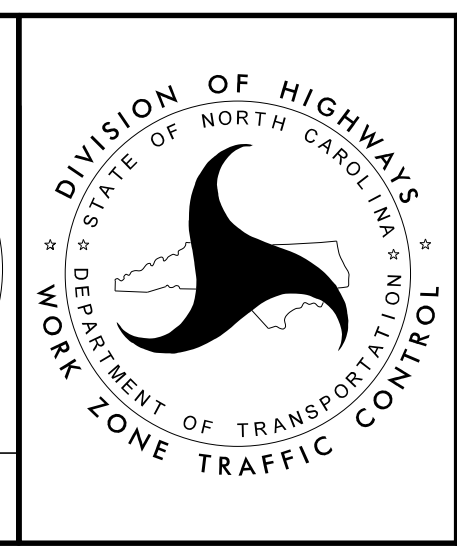

RIGHT LANE
CLOSURE DETAIL
STRUCTURE 509