


NOT TO SCALE

6/26/2020
 \\dot\dfsroot\01NPrj\Store\Div\Proj\Division09\5795\Traffic\TrafficControl\TCP\I-5795_TC_TMP_19_LLClosure_Detail_509.dgn
 User:tmkelyl

APPROVED: *Kenneth L. Thomwell Jr. P.E.*
 DATE: 7/24/2020

SEAL

DOCUMENT NOT CONSIDERED FINAL
 UNLESS ALL SIGNATURES COMPLETED

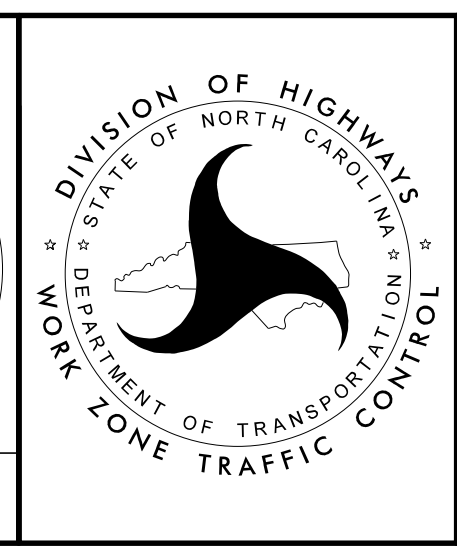

DIVISION OF HIGHWAYS
 DEPARTMENT OF TRANSPORTATION
 WORK ZONE TRAFFIC CONTROL

LEFT LANE
 CLOSURE DETAIL
 STRUCTURE 509