

**This electronic collection of documents is provided
for the convenience of the user
and is Not a Certified Document –**

**The documents contained herein were originally issued
and sealed by the individuals whose names and license
numbers appear on each page, on the dates appearing
with their signature on that page.**

**This file or an individual page
shall not be considered a certified document.**

STATE OF NORTH CAROLINA
DIVISION OF HIGHWAYS

FORSYTH COUNTY

STATE	STATE PROJECT REFERENCE NO.	SHEET NO.	TOTAL SHEETS
N.C.	I-5795	1A	
STATE PROJ. NO.	F.A. PROJ. NO.	DESCRIPTION	
53034.1.2	-	P.E.	
53034.3.1	NHPP-0040(032)	CONST.	



PROJECT: I-5795

CONTRACT NO: C203978

LOCATION: BRIDGE No. 330439 ON NC 66 OVER I-40
 BRIDGE No. 330441 ON US 158 (S. STRATFORD RD.) OVER I-40
 BRIDGE No. 330451 ON I-40 EBL OVER SR 3153 (HANES MALL BLVD.)
 BRIDGE No. 330452 ON I-40 WBL OVER SR 3153 (HANES MALL BLVD.)
 BRIDGE No. 330454 ON NC 150 OVER I-40
 BRIDGE No. 330458 ON SR 2643 (UNION CROSS RD.) OVER I-40
 BRIDGE No. 330479 ON I-40 WBL OVER BUCHANAN STREET
 BRIDGE No. 330480 ON I-40 EBL OVER BUCHANAN STREET
 BRIDGE No. 330481 ON I-40 WBL OVER I-40 RAMP
 BRIDGE No. 330482 ON I-40 EBL OVER I-40 RAMP
 BRIDGE No. 330486 ON I-40 WBL OVER SALEM CREEK
 BRIDGE No. 330487 ON I-40 EBL OVER SALEM CREEK
 BRIDGE No. 330488 ON I-40 WBL OVER NC 150 RAMPS
 BRIDGE No. 330489 ON I-40 EBL OVER NC 150 RAMPS

INDEX OF STRUCTURES SHEETS

<u>SHEET No.</u>	<u>DESCRIPTION</u>	<u>SHEET No.</u>	<u>DESCRIPTION</u>	<u>SHEET No.</u>	<u>DESCRIPTION</u>	<u>SHEET No.</u>	<u>DESCRIPTION</u>
1	TITLE SHEET	STRUCTURE No. 330439		STRUCTURE No. 330452		STRUCTURE No. 330479	
2	TITLE SHEET	S1-01	GENERAL DRAWING	S4-01	GENERAL DRAWING	S7-01	GENERAL DRAWING
1A	INDEX OF SHEETS	S1-02	TYPICAL SECTION	S4-02	TYPICAL SECTION	S7-02	TYPICAL SECTION
2A	INDEX OF SHEETS	S1-03	DECK SURFACE REPAIR	S4-03	DECK SURFACE REPAIR	S7-03	DECK SURFACE REPAIR
3A	INDEX OF SHEETS	S1-04	END BENT JOINT DETAILS	S4-04	JOINT DETAILS	S7-04	JOINT DETAILS
S-1	LOCATION SKETCHES	S1-05	BENT JOINT DETAILS	STRUCTURE No. 330454		S7-05	END BENTS
S-2	LOCATION SKETCHES	STRUCTURE No. 330441		S5-01	GENERAL DRAWING	S7-06	BENT 1
S-3	LOCATION SKETCHES	S2-01	GENERAL DRAWING	S5-02	TYPICAL SECTION	S7-07	BENT 2
S-4	TOTAL BILL OF MATERIALS	S2-02	TYPICAL SECTION	S5-03	DECK SURFACE REPAIR	STRUCTURE No. 330480	
S-5	TOTAL BILL OF MATERIALS	S2-03	DECK SURFACE REPAIR	S5-04	JOINT DETAILS	S8-01	GENERAL DRAWING
S-6	GENERAL NOTES	S2-04	END BENT JOINT DETAILS	STRUCTURE No. 330458		S8-02	TYPICAL SECTION
		S2-05	BENT JOINT DETAILS	S6-01	GENERAL DRAWING	S8-03	DECK SURFACE REPAIR
		S2-06	BENT 1	S6-02	TYPICAL SECTION	S8-04	JOINT DETAILS
		STRUCTURE No. 330451		S6-03	DECK SURFACE REPAIR	S8-05	END BENTS
		S3-01	GENERAL DRAWING	S6-04	END BENT JOINT DETAILS	S8-06	BENT 1
		S3-02	TYPICAL SECTION	S6-05	BENT JOINT DETAILS	S8-07	BENT 2
		S3-03	DECK SURFACE REPAIR				
		S3-04	END BENT JOINT DETAILS				
		S3-05	BENT JOINT DETAILS				

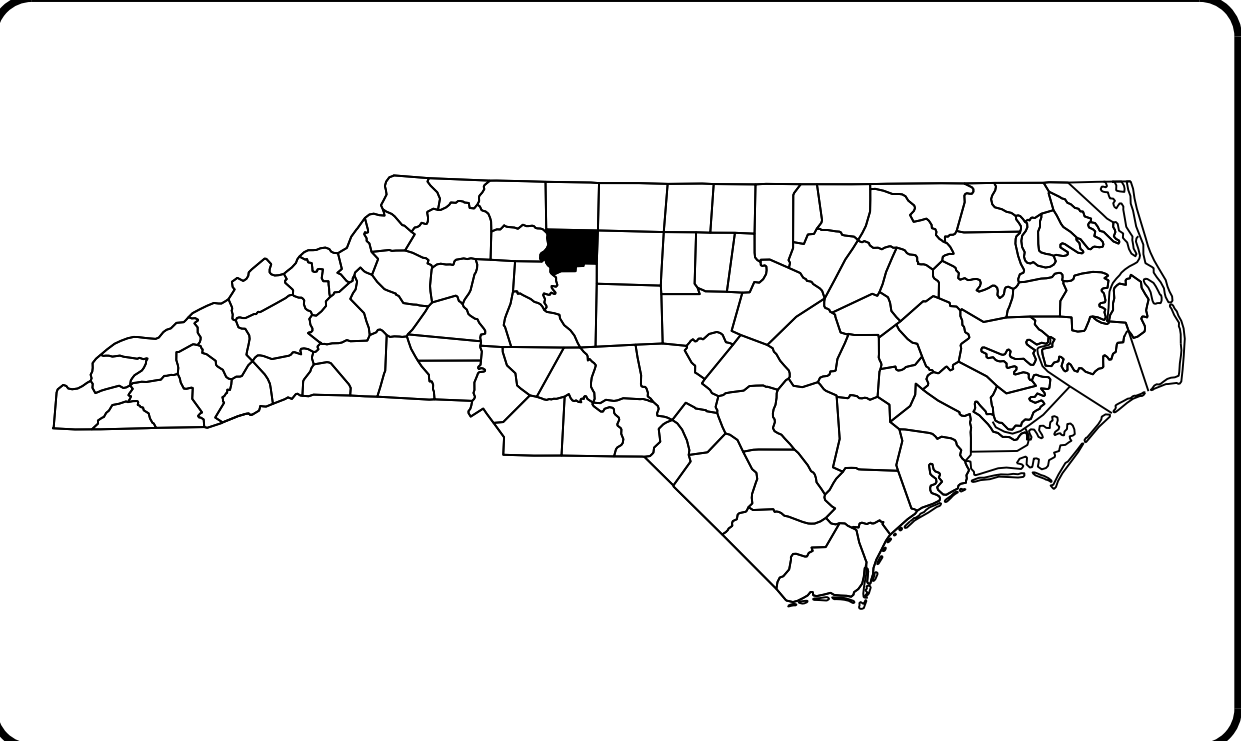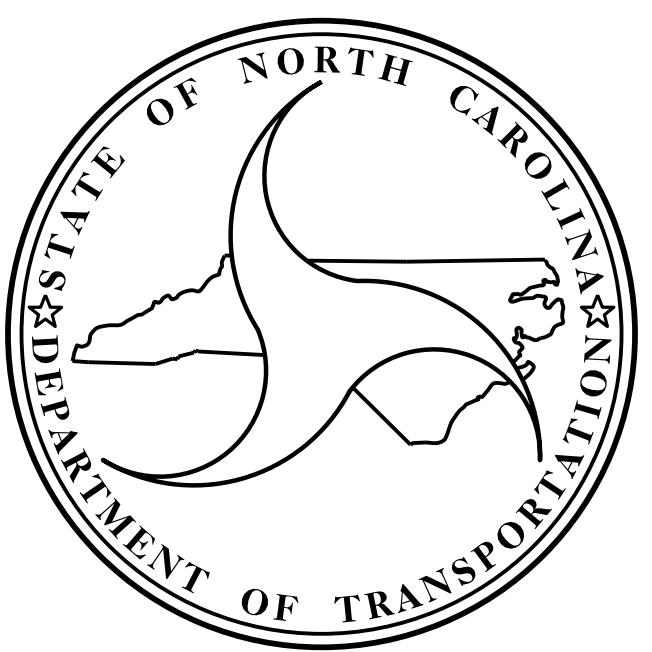

TYPE OF WORK:
 BRIDGE PRESERVATION: DECK REPAIR, POLYESTER POLYMER CONCRETE OVERLAY, POURABLE SILICONE JOINT SEALANT AND FOAM JOINT REPLACEMENT, PAINTING EXISTING WEATHERING STEEL STRUCTURE, PAINTING OF BEARINGS FOR THESE BRIDGES IS INCLUDED IN THE STRUCTURE STEEL PAINTING, CLEAN AND EPOXY COAT EXISTING PRESTRESSED CONCRETE GIRDER ENDS, REMOVE DEBRIS FROM TOP OF EXISTING END BENT & BENT CAPS AND APPLY EPOXY COATING AND SUBSTRUCTURE REPAIR

Prepared in the Office of:
DIVISION OF HIGHWAYS
 STRUCTURES MANAGEMENT UNIT
 1000 BIRCH RIDGE DR.
 RALEIGH, N.C. 27610