

**This electronic collection of documents is provided
for the convenience of the user
and is Not a Certified Document –**

**The documents contained herein were originally issued
and sealed by the individuals whose names and license
numbers appear on each page, on the dates appearing
with their signature on that page.**

**This file or an individual page
shall not be considered a certified document.**

PROJECT: I-5795

CONTRACT NO: C203978

STATE OF NORTH CAROLINA
DIVISION OF HIGHWAYS

FORSYTH COUNTY



STATE	STATE PROJECT REFERENCE NO.	SHEET NO.	TOTAL SHEETS
N.C.	I-5795	2A	
STATE PROJ. NO.	F.A. PROJ. NO.	DESCRIPTION	
53034.1.2	-	P.E.	
53034.3.1	NHPP-0040(032)	CONST.	

LOCATION:

- | | |
|--|---|
| <p>BRIDGE No. 330439 ON NC 66 OVER I-40
 BRIDGE No. 330441 ON US 158 (S. STRATFORD RD.) OVER I-40
 BRIDGE No. 330451 ON I-40 EBL OVER SR 3153 (HANES MALL BLVD.)
 BRIDGE No. 330452 ON I-40 WBL OVER SR 3153 (HANES MALL BLVD.)
 BRIDGE No. 330454 ON NC 150 OVER I-40
 BRIDGE No. 330458 ON SR 2643 (UNION CROSS RD.) OVER I-40
 BRIDGE No. 330479 ON I-40 WBL OVER BUCHANAN STREET</p> | <p>BRIDGE No. 330480 ON I-40 EBL OVER BUCHANAN STREET
 BRIDGE No. 330481 ON I-40 WBL OVER I-40 RAMP
 BRIDGE No. 330482 ON I-40 EBL OVER I-40 RAMP
 BRIDGE No. 330486 ON I-40 WBL OVER SALEM CREEK
 BRIDGE No. 330487 ON I-40 EBL OVER SALEM CREEK
 BRIDGE No. 330488 ON I-40 WBL OVER NC 150 RAMPS
 BRIDGE No. 330489 ON I-40 EBL OVER NC 150 RAMPS</p> |
|--|---|

INDEX OF STRUCTURES SHEETS

<u>SHEET No.</u> <u>DESCRIPTION</u>	<u>SHEET No.</u> <u>DESCRIPTION</u>	<u>SHEET No.</u> <u>DESCRIPTION</u>
STRUCTURE No. 330481	STRUCTURE No. 330486	STRUCTURE No. 330488
S9-01 GENERAL DRAWING	S11-01 GENERAL DRAWING	S13-01 GENERAL DRAWING
S9-02 TYPICAL SECTION	S11-02 TYPICAL SECTION	S13-02 TYPICAL SECTION
S9-03 DECK SURFACE REPAIR	S11-03 DECK SURFACE REPAIR	S13-03 DECK SURFACE REPAIR
S9-04 END BENT JOINT DETAILS	S11-04 JOINT DETAILS	S13-04 END BENT JOINT DETAILS
S9-05 BENT JOINT DETAILS	STRUCTURE No. 330487	S13-05 BENT JOINT DETAILS
STRUCTURE No. 330482	S12-01 GENERAL DRAWING	S13-06 END BENTS
S10-01 GENERAL DRAWING	S12-02 TYPICAL SECTION	STRUCTURE No. 330489
S10-02 TYPICAL SECTION	S12-03 DECK SURFACE REPAIR	S14-01 GENERAL DRAWING
S10-03 DECK SURFACE REPAIR	S12-04 JOINT DETAILS	S14-02 TYPICAL SECTION
S10-04 END BENT JOINT DETAILS		S14-03 DECK SURFACE REPAIR
S10-05 BENT JOINT DETAILS		S14-04 END BENT JOINT DETAILS
		S14-05 BENT JOINT DETAILS
		S14-06 END BENTS

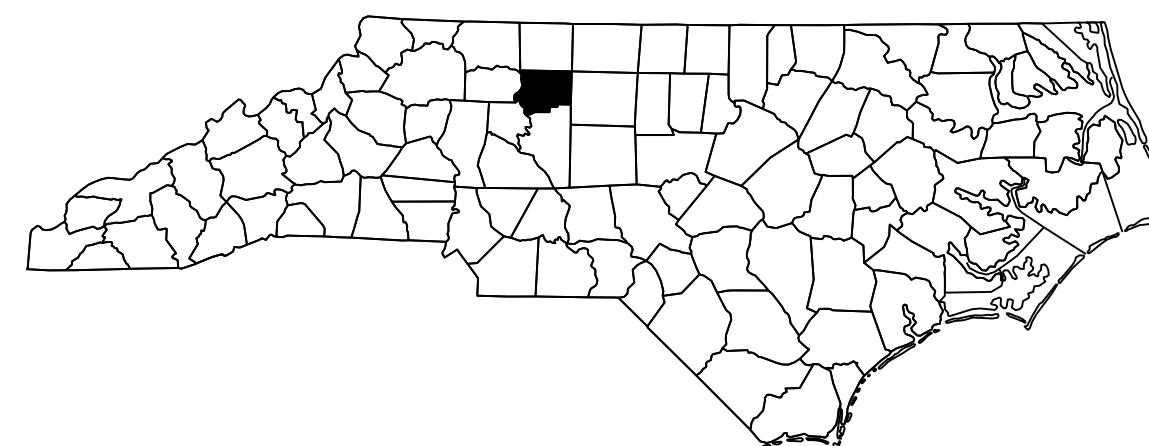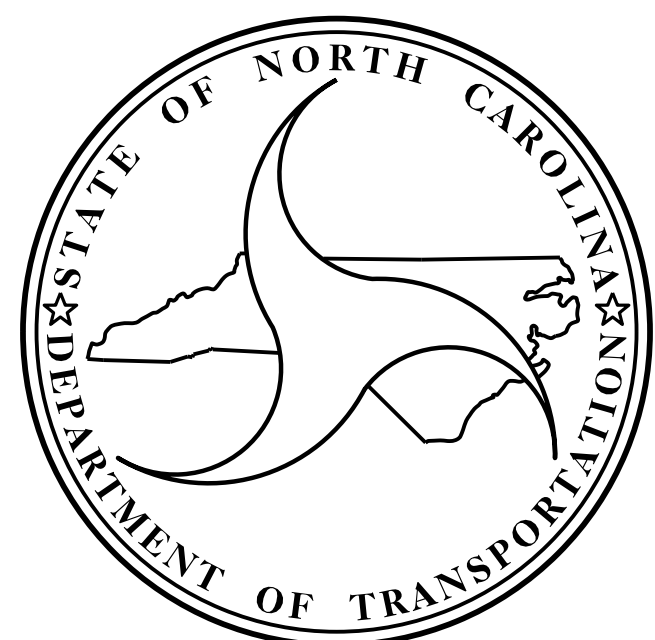

TYPE OF WORK:

BRIDGE PRESERVATION: DECK REPAIR, POLYESTER POLYMER CONCRETE OVERLAY, POURABLE SILICONE JOINT SEALANT AND FOAM JOINT REPLACEMENT, PAINTING EXISTING WEATHERING STEEL STRUCTURE, PAINTING OF BEARINGS FOR THESE BRIDGES IS INCLUDED IN THE STRUCTURE STEEL PAINTING, CLEAN AND EPOXY COAT EXISTING PRESTRESSED CONCRETE GIRDER ENDS, REMOVE DEBRIS FROM TOP OF EXISTING END BENT & BENT CAPS AND APPLY EPOXY COATING AND SUBSTRUCTURE REPAIR

Prepared in the Office of:
DIVISION OF HIGHWAYS
STRUCTURES MANAGEMENT UNIT
1000 BIRCH RIDGE DR.
RALEIGH, N.C. 27610