
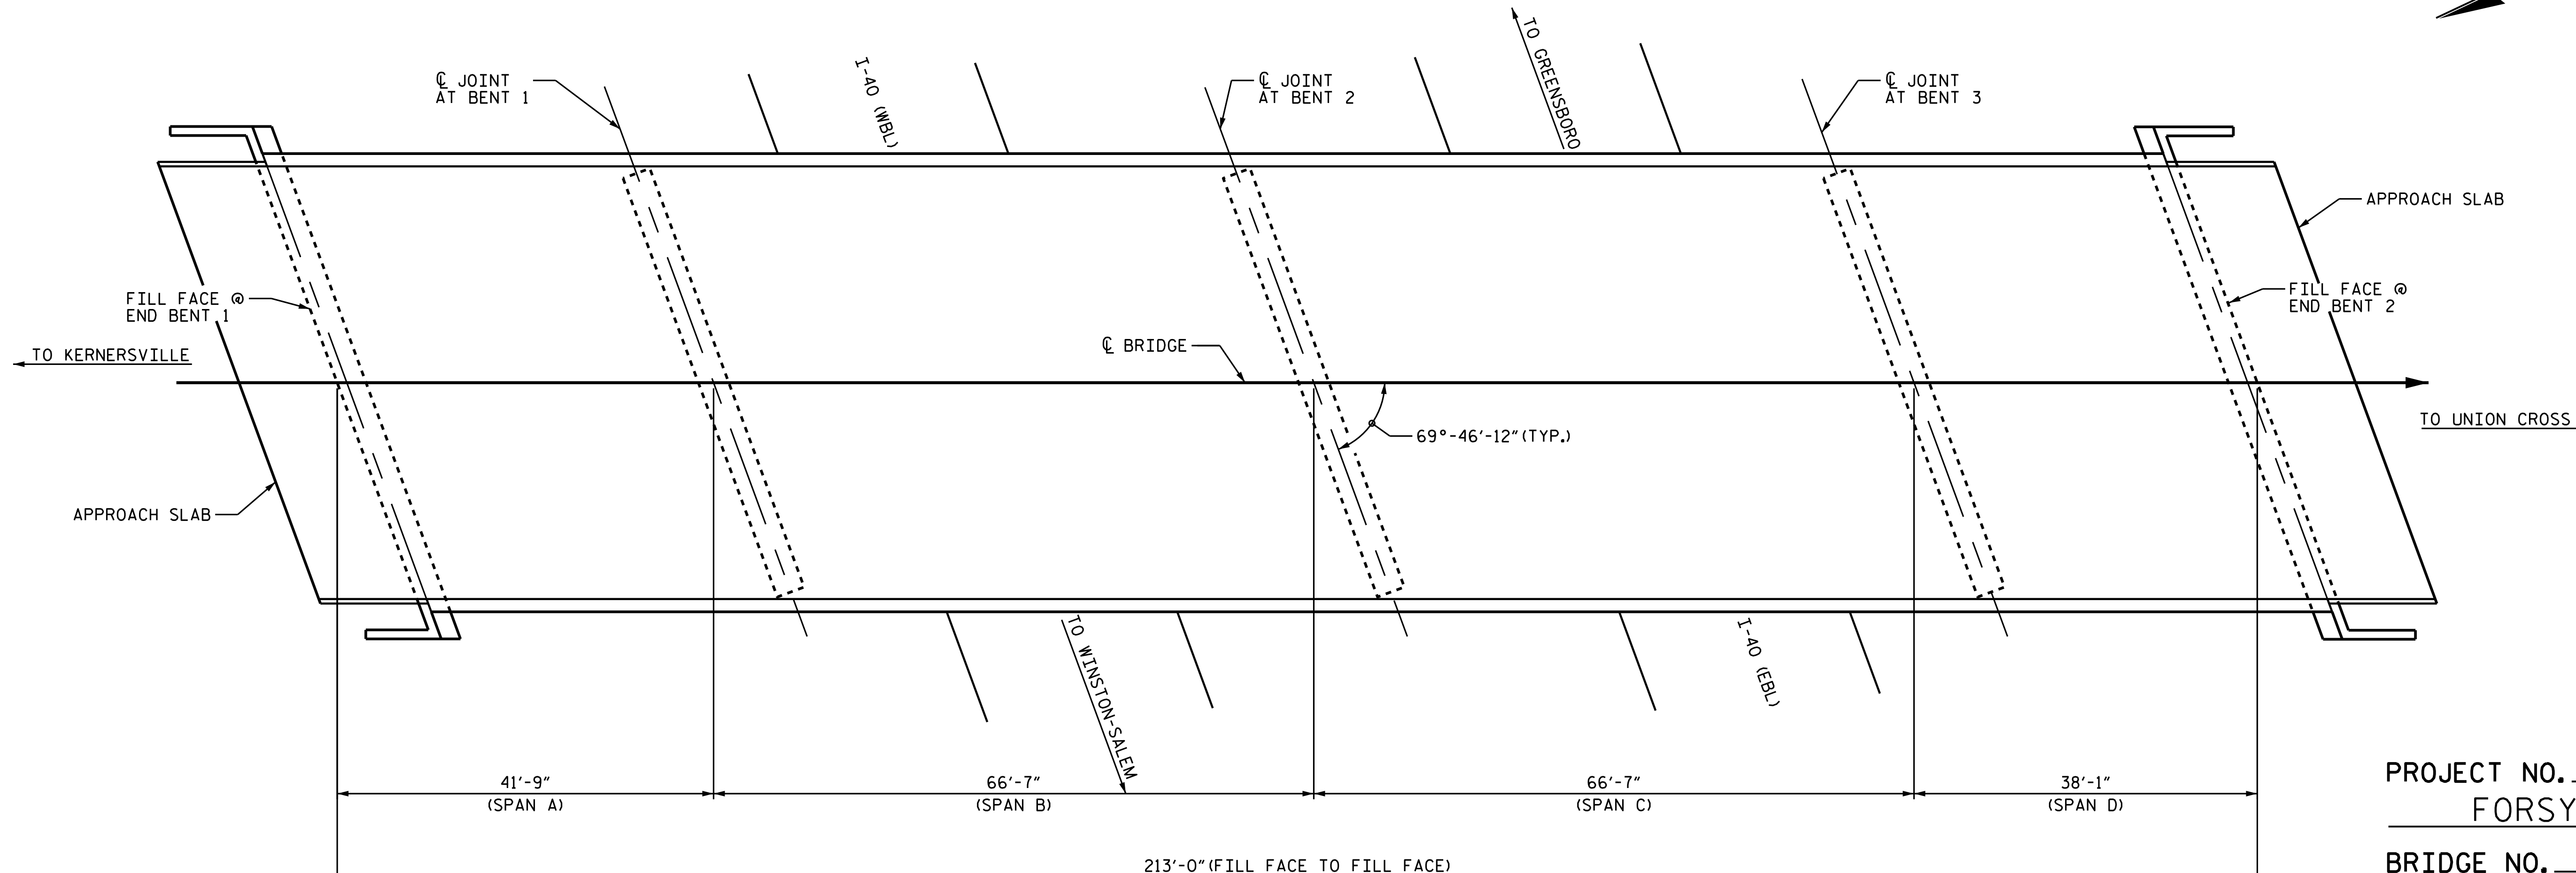


NOTES:
 GENERAL DRAWING INFORMATION IS TAKEN FROM THE ORIGINAL PLANS AND THE ROUTINE INSPECTION REPORT DATED 07/02/2018.
 BRIDGE ORIENTATION CONFORMS TO THE EXISTING BRIDGE PLANS / ROUTINE INSPECTION.

SECTION ALONG C BRIDGE

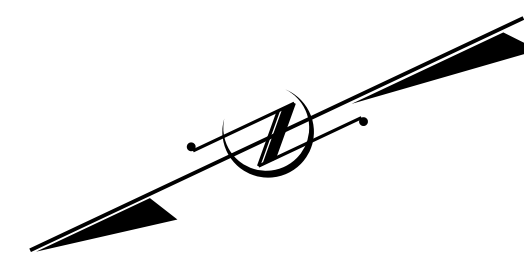

PLAN

PROJECT NO. I-5795
FORSYTH COUNTY
 BRIDGE NO. 330458


SCOPE OF WORK

- PARTIALLY REMOVE TOP OF BRIDGE DECK CONCRETE BY SCARIFICATION AND SHOTBLASTING METHODS.
- OVERLAY PREPARED TOP OF BRIDGE DECK WITH POLYESTER POLYMER CONCRETE (PPC).
- REMOVE EXISTING JOINT MATERIAL AND INSTALL POURABLE SILICONE JOINTS.
- REMOVE EXISTING JOINT MATERIAL AND INSTALL FOAM JOINTS..
- GROOVE PPC BRIDGE DECK.
- CLEAN AND EPOXY COAT EXISTING PRESTRESSED CONCRETE GIRDER ENDS.
- REMOVE DEBRIS FROM TOP OF EXISTING END BENT AND BENT CAPS, AND APPLY EPOXY COATING.
- REMOVE UNSOUND CONCRETE AND PROPERLY PERPARE EXISTING END BENT AND BENT AREAS FOR SHOTCRETE AND CONCRETE REPAIRS.

I HEREBY CERTIFY THAT THIS STRUCTURE WAS REHABILITATED ACCORDING TO THESE PLANS OR AS NOTED HEREIN.

 RESIDENT ENGINEER DATE

DRAWN BY : C. RUIZ DATE : 08/2019
 CHECKED BY : E. BAYISSA DATE : 04/2020

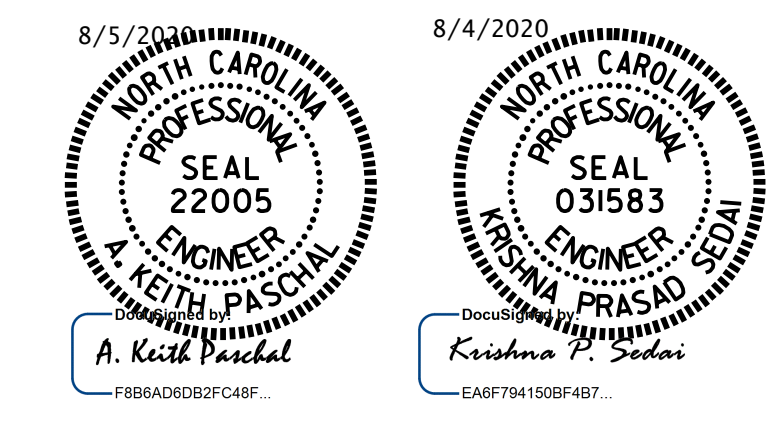

STATE OF NORTH CAROLINA
 DEPARTMENT OF TRANSPORTATION
 RALEIGH
GENERAL DRAWINGS
 FOR BRIDGE
 ON UNION CROSS RD.
 (SR 2643)
 OVER I-40

REVISIONS						SHEET NO.
NO.	BY:	DATE:	NO.	BY:	DATE:	S6-01
1			3			TOTAL SHEETS
2			4			5

DOCUMENT NOT CONSIDERED FINAL UNLESS ALL SIGNATURES COMPLETED