


NOTES

GENERAL DRAWING INFORMATION IS TAKEN FROM THE ORIGINAL PLANS AND THE ROUTINE INSPECTION REPORT DATED 8/16/2018.
BRIDGE ORIENTATION CONFORMS TO THE EXISTING BRIDGE PLANS / ROUTINE INSPECTION.

SCOPE OF WORK



- PARTIALLY REMOVE TOP OF BRIDGE DECK CONCRETE BY SCARIFICATION AND SHOTBLASTING METHODS.
- OVERLAY PREPARED TOP OF BRIDGE DECK WITH POLYESTER POLYMER CONCRETE (PPC).
- REMOVE EXISTING JOINT MATERIAL AND INSTALL POURABLE SILICONE JOINTS.
- GROOVE PPC BRIDGE DECK.
- INJECT CONCRETE CRACKS WITH EPOXY RESIN.
- REMOVE UNSOUND CONCRETE AND PROPERLY PREPARE EXISTING END BENT AND BENT AREAS AND PERFORM SHOTCRETE AND/OR CONCRETE REPAIRS.
- REMOVE DEBRIS FROM TOP OF EXISTING END BENT AND BENT CAPS AND APPLY EPOXY COATING.
- CLEAN AND EPOXY COAT EXISTING PRESTRESSED CONCRETE GIRDER ENDS.

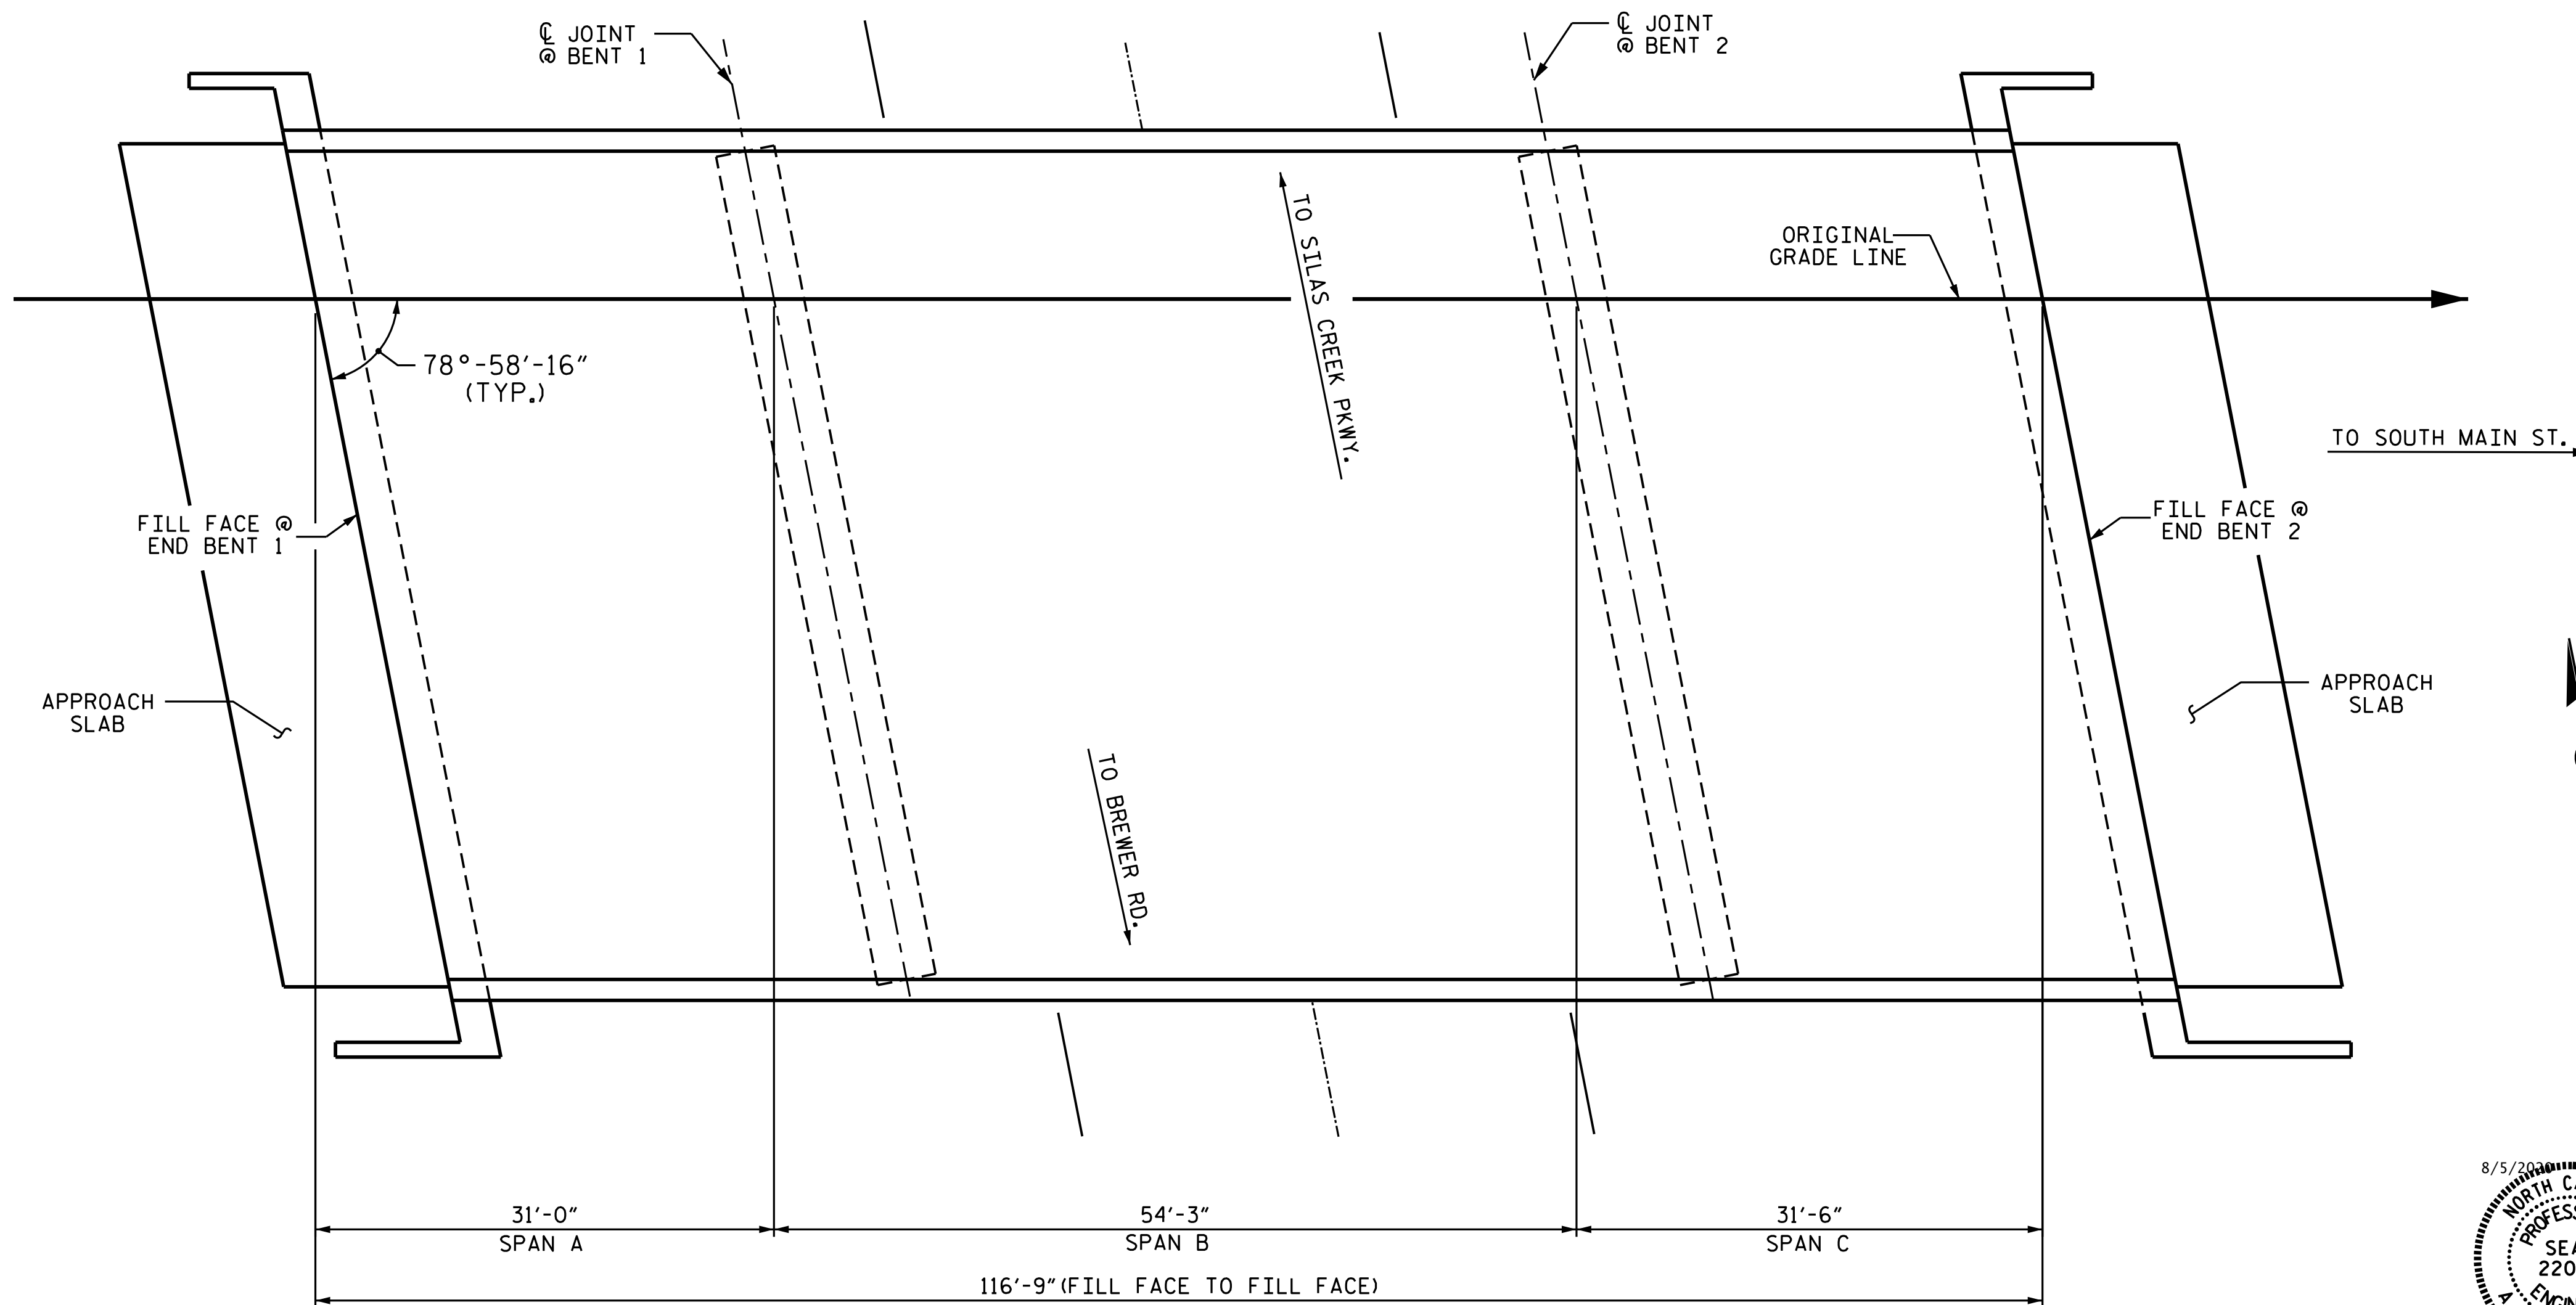

I HEREBY CERTIFY THAT THIS STRUCTURE WAS REHABILITATED ACCORDING TO THESE PLANS OR AS NOTED HEREIN.

RESIDENT ENGINEER _____ DATE _____

PROJECT NO. I-5795
FORSYTH COUNTY
BRIDGE NO. 330480

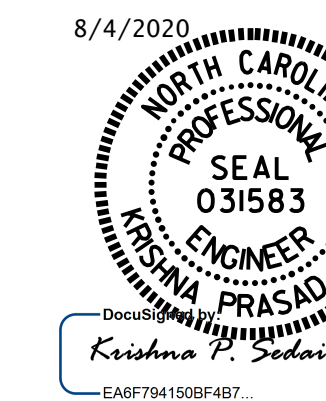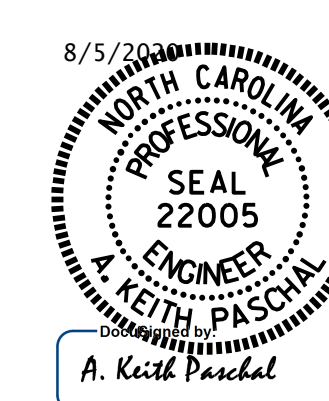

STATE OF NORTH CAROLINA
DEPARTMENT OF TRANSPORTATION
RALEIGH
GENERAL DRAWING
FOR
BRIDGE ON I-40 EBL OVER
BUCHANAN STREET

DRAWN BY : A. SORSENGINH DATE : 2/2020
CHECKED BY : K. PUROHIT DATE : 4/2020

REVISIONS						SHEET NO.
NO.	BY:	DATE:	NO.	BY:	DATE:	S8-01
1			3			TOTAL SHEETS
2			4			7

DOCUMENT NOT CONSIDERED FINAL UNLESS ALL SIGNATURES COMPLETED