


SECTION ALONG ORIGINAL GRADE LINE

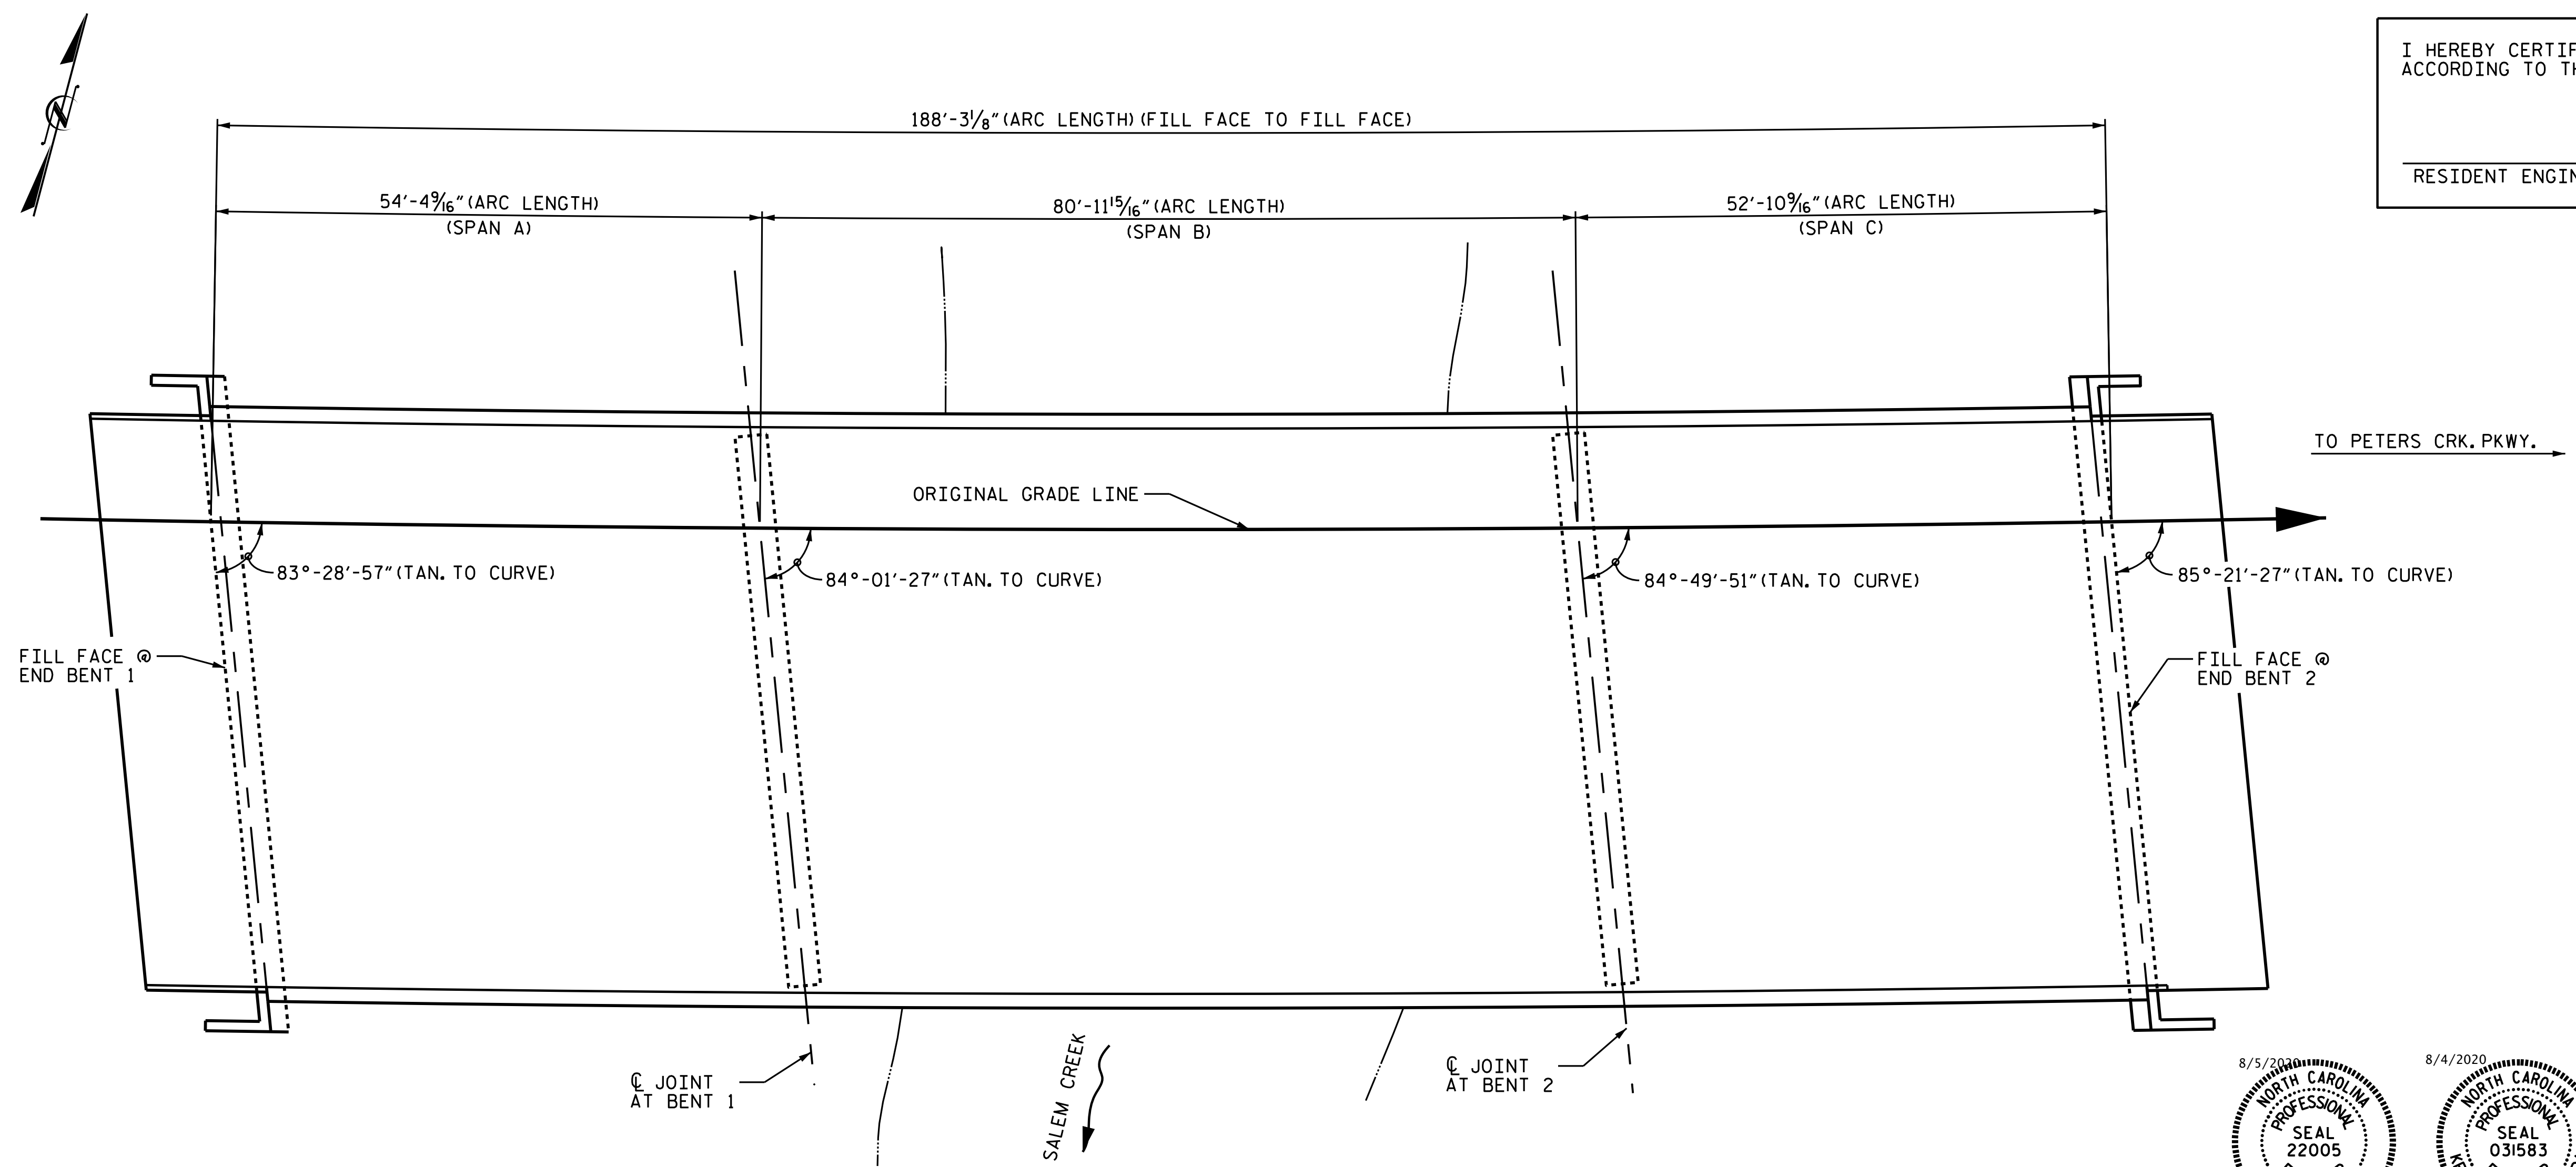

PLAN

NOTES

GENERAL DRAWING INFORMATION IS TAKEN FROM THE ORIGINAL PLANS AND THE ROUTINE INSPECTION REPORT DATED 09/05/2018.
BRIDGE ORIENTATION CONFORMS TO THE EXISTING BRIDGE PLANS / ROUTINE INSPECTION.



SCOPE OF WORK

- PARTIALLY REMOVE TOP OF BRIDGE DECK CONCRETE BY SCARIFICATION AND SHOTBLASTING METHODS.
- OVERLAY PREPARED TOP OF BRIDGE DECK WITH POLYESTER POLYMER CONCRETE (PPC).
- REMOVE EXISTING JOINT MATERIAL AND INSTALL POURABLE SILICONE JOINTS.
- GROOVE PPC BRIDGE DECK.
- REMOVE DEBRIS FROM TOP OF EXISTING END BENTS AND BENT CAPS, AND APPLY EPOXY COATING.
- CLEAN AND EPOXY COAT EXISTING PRESTRESSED CONCRETE GIRDER ENDS.

I HEREBY CERTIFY THAT THIS STRUCTURE WAS REHABILITATED ACCORDING TO THESE PLANS OR AS NOTED HEREIN.

RESIDENT ENGINEER _____ DATE _____

PROJECT NO. I-5795
FORSYTH COUNTY
 BRIDGE NO. 330487

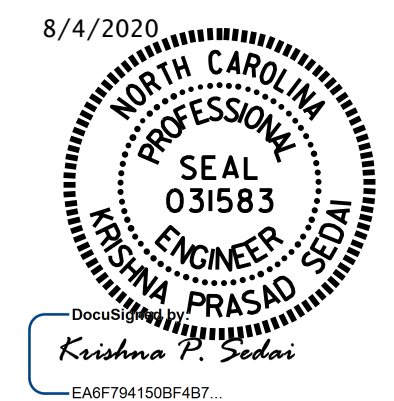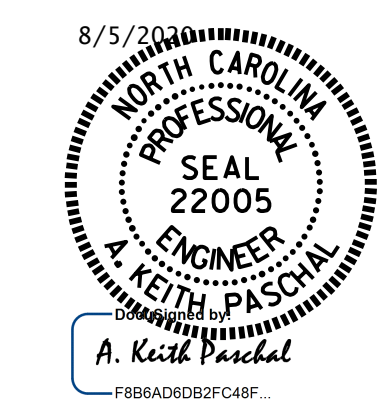

STATE OF NORTH CAROLINA
 DEPARTMENT OF TRANSPORTATION
 RALEIGH
GENERAL DRAWING
 FOR
 BRIDGE ON I-40(EBL)
 OVER SALEM CREEK

DRAWN BY : C. RUIZ DATE : 06/2019
 CHECKED BY : E. BAYISSA DATE : 01/2020

DOCUMENT NOT CONSIDERED
 FINAL UNLESS ALL
 SIGNATURES COMPLETED

REVISIONS						SHEET NO.
NO.	BY:	DATE:	NO.	BY:	DATE:	TOTAL SHEETS
1			3			4
2			4			4