


NOTES
 GENERAL DRAWING INFORMATION IS TAKEN FROM THE ORIGINAL PLANS AND THE ROUTINE INSPECTION REPORT DATED 8/21/2018.
 BRIDGE ORIENTATION CONFORMS TO THE EXISTING BRIDGE PLANS/ROUTINE INSPECTION.



- SCOPE OF WORK**
- PARTIALLY REMOVE TOP OF BRIDGE DECK CONCRETE BY SCARIFICATION AND SHOTBLASTING METHODS.
 - OVERLAY PREPARED TOP OF BRIDGE DECK WITH POLYESTER POLYMER CONCRETE (PPC).
 - REMOVE EXISTING JOINT MATERIAL AND INSTALL POURABLE SILICONE JOINTS.
 - REMOVE EXISTING JOINT MATERIAL AND INSTALL FOAM JOINTS.
 - GROOVE PPC BRIDGE DECK.
 - CLEAN AND PAINT EXISTING WEATHERING STEEL BEAM ENDS.
 - INJECT CONCRETE CRACKS WITH EPOXY RESIN.
 - REMOVE UNSOUND CONCRETE AND PROPERLY PREPARE EXISTING END BENT AND BENT AREAS AND PERFORM SHOTCRETE AND/OR CONCRETE REPAIRS.
 - REMOVE DEBRIS FROM TOP OF EXISTING END BENT AND BENT CAPS AND APPLY EPOXY COATING.

I HEREBY CERTIFY THAT THIS STRUCTURE WAS REHABILITATED ACCORDING TO THESE PLANS OR AS NOTED HEREIN.

RESIDENT ENGINEER _____ DATE _____

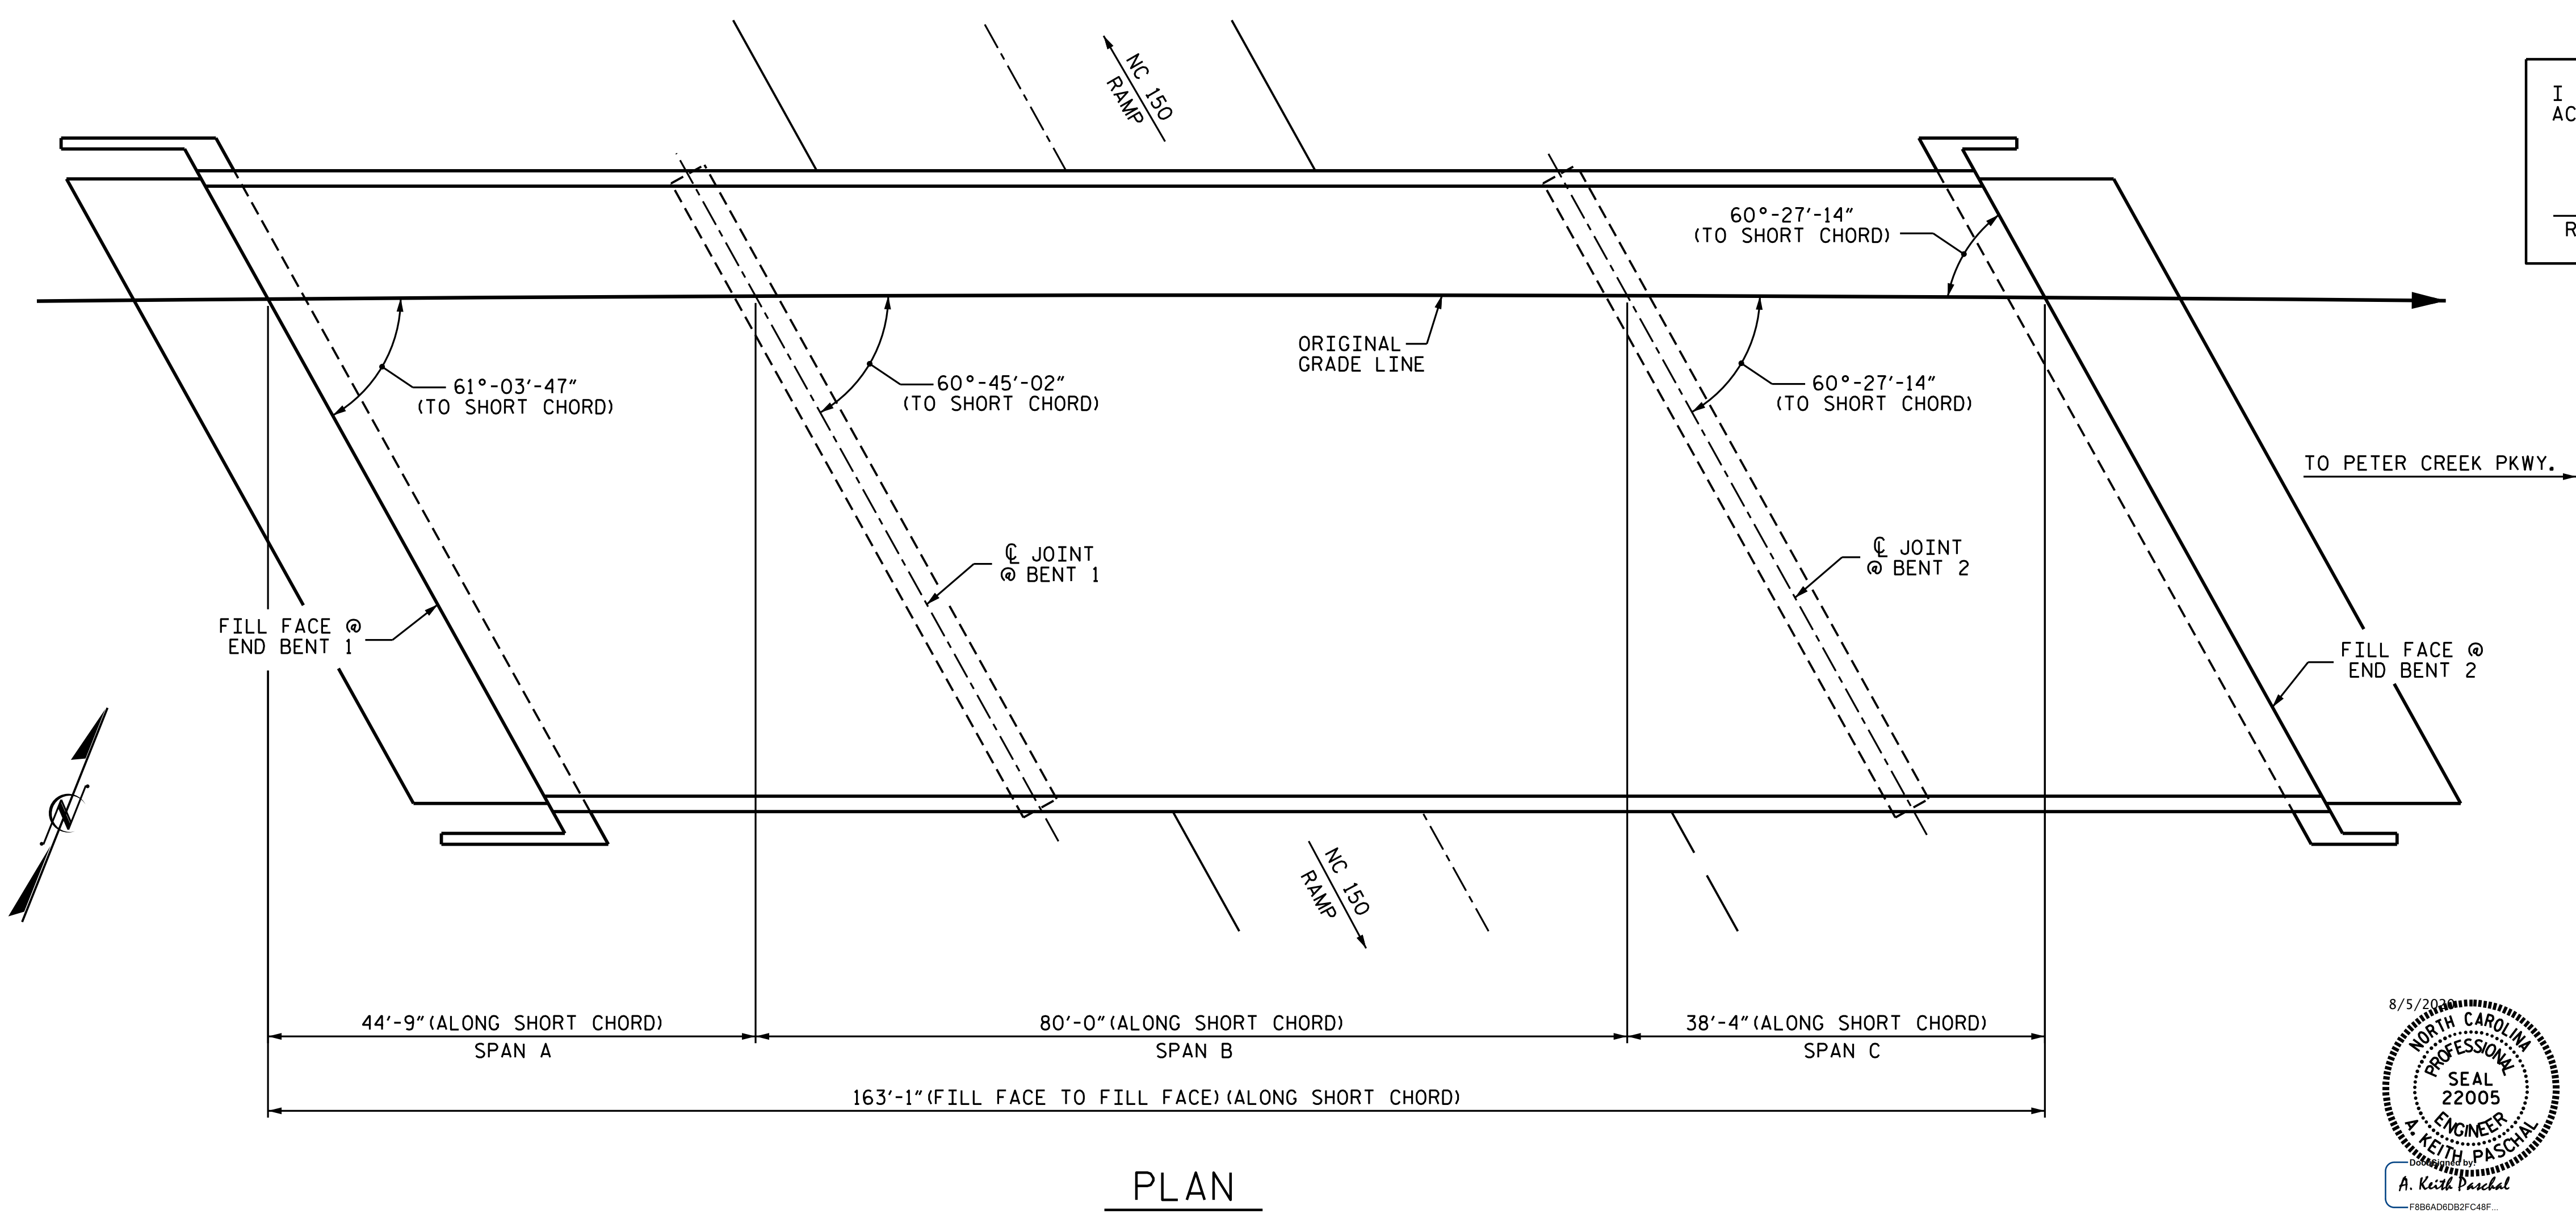

PROJECT NO. I-5795
 FORSYTH COUNTY
 BRIDGE NO. 330489

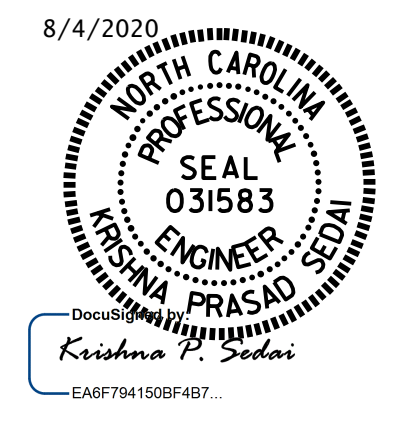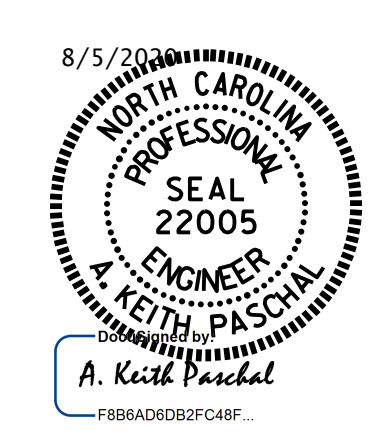

STATE OF NORTH CAROLINA
 DEPARTMENT OF TRANSPORTATION
 RALEIGH

**GENERAL DRAWING
 FOR BRIDGE ON I-40 EBL
 OVER NC 150 RAMPS**

DRAWN BY : A. SORSENGINH DATE : 10/2019
 CHECKED BY : E. BAYISSA DATE : 1/2020

DOCUMENT NOT CONSIDERED
 FINAL UNLESS ALL
 SIGNATURES COMPLETED

REVISIONS						SHEET NO.
NO.	BY:	DATE:	NO.	BY:	DATE:	S14-01
1			3			TOTAL SHEETS
2			4			6