


EXISTING PARTIAL PLAN

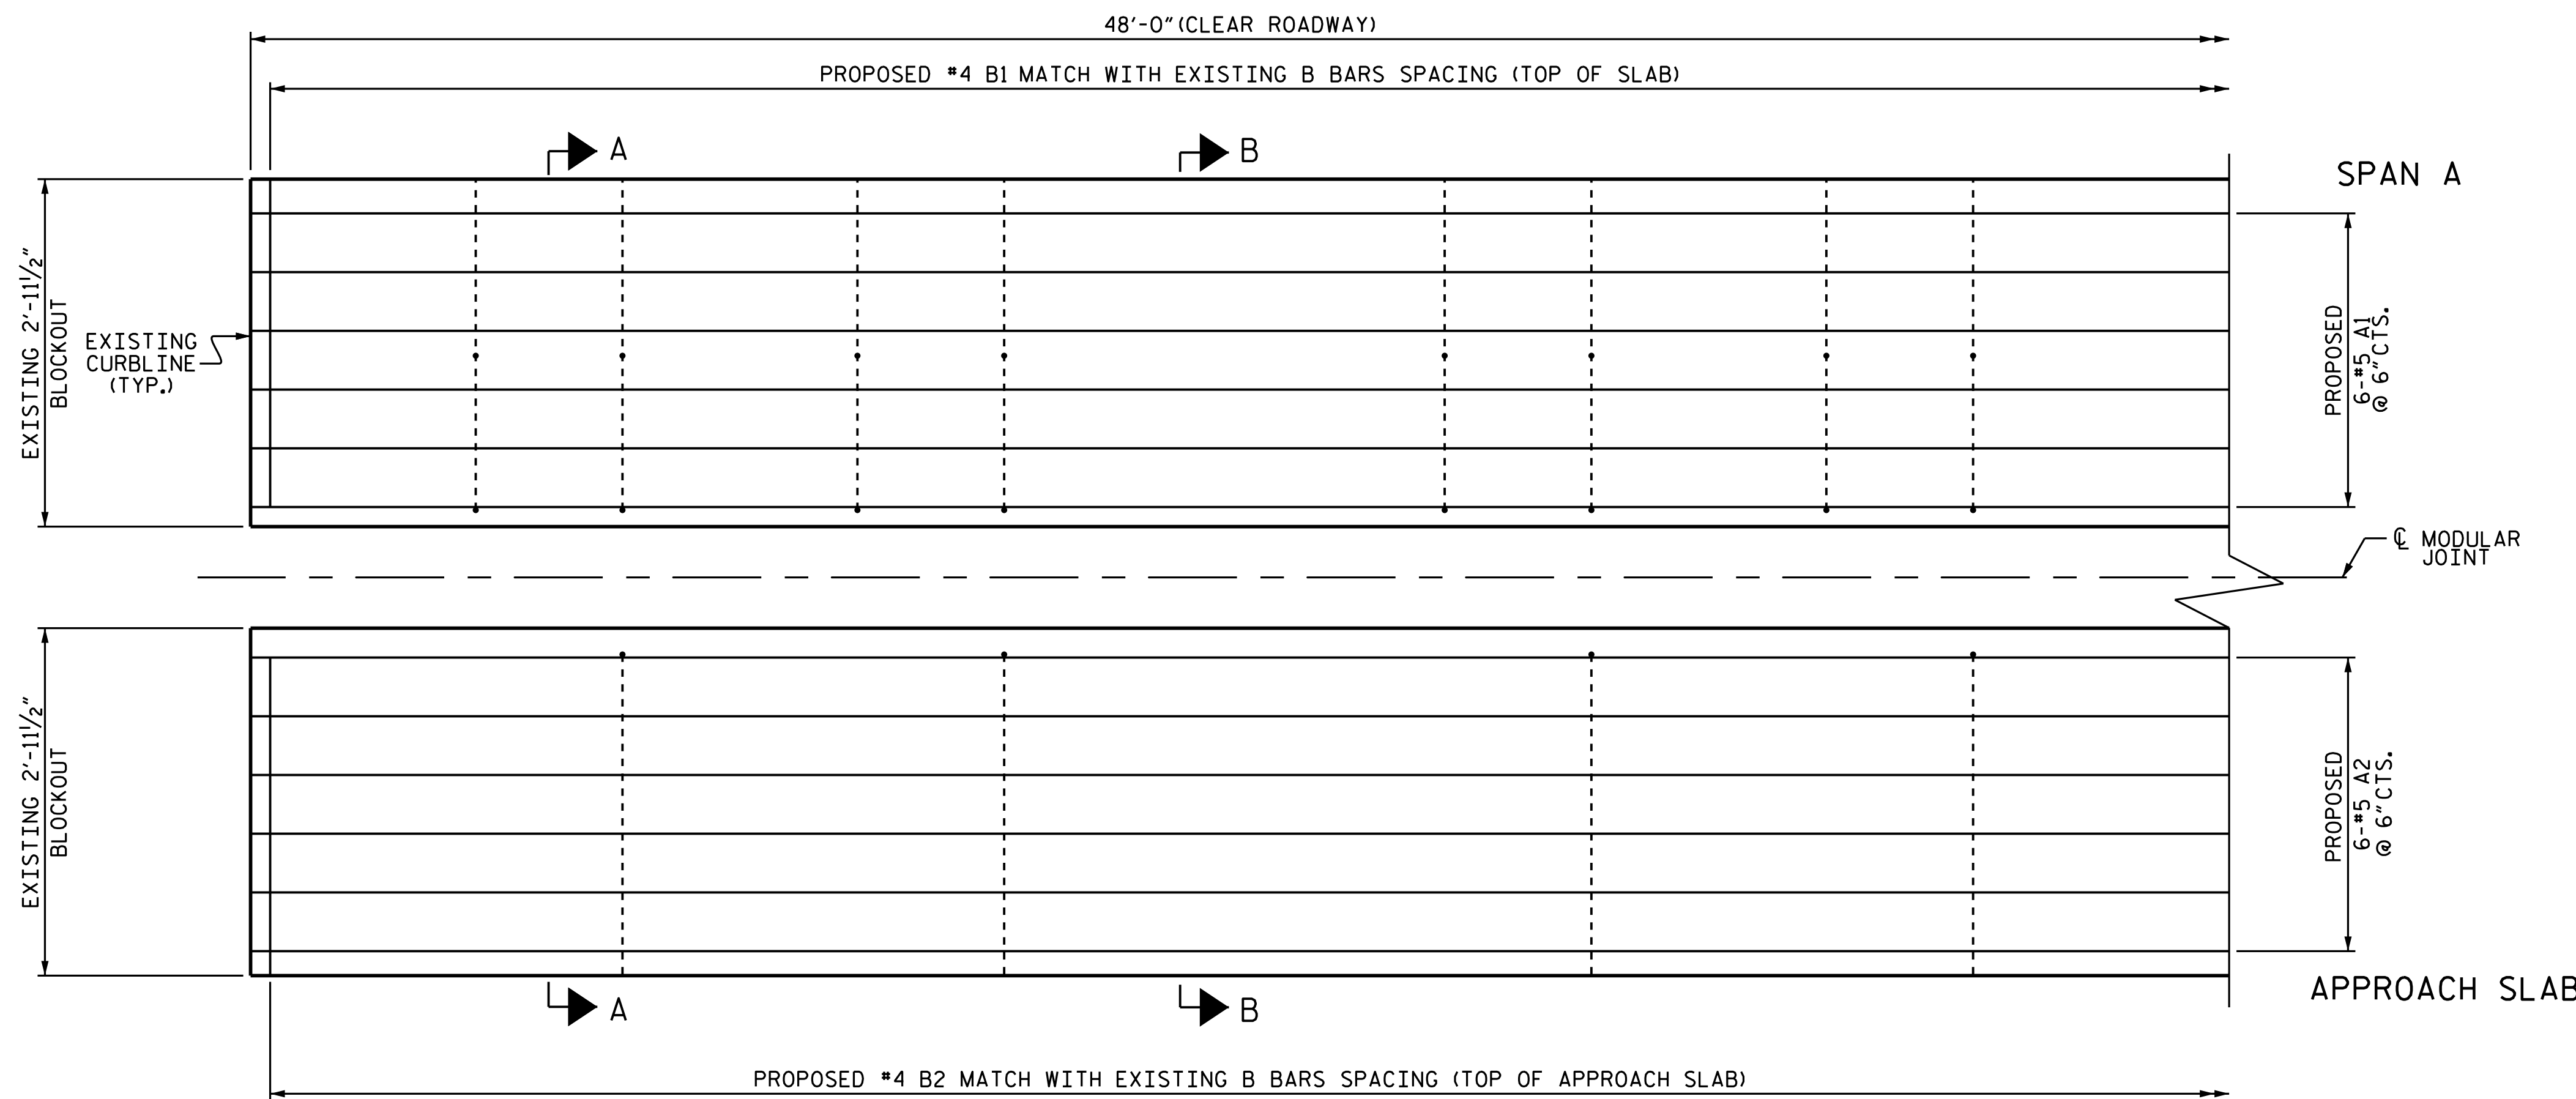


PROPOSED PARTIAL PLAN

BILL OF MATERIAL					
FOR END BENT 1 OR 2					
BAR NO.	NO.	SIZE	TYPE	LENGTH	WEIGHT
*A1	12	#5	STR	47'-8"	597
*B1	38	#4	1	2'-11"	74
*B2	96	#4	2	3'-0"	192
REINFORCING STEEL					LBS. 863
CONCRETE FOR DECK REPAIR					155.9 C.F.
JOINT REPAIR					284.0 S.F.
BAR TYPE					
* EPOXY COATED REINFORCING STEEL					
MOLDED RUBBER SEGMENTAL EXPANSION JOINT					
END BENT 1					48.0 L.F.
END BENT 2					48.0 L.F.

PROJECT NO. I-5795
FORSYTH COUNTY
 BRIDGE NO. 330444

SHEET 3 OF 3

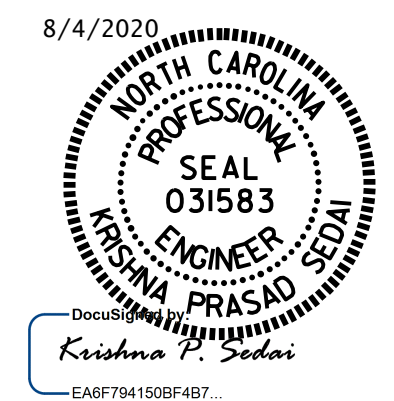

STATE OF NORTH CAROLINA
 DEPARTMENT OF TRANSPORTATION
 RALEIGH
 PARTIAL PLAN MODULAR
 JOINT REPLACEMENT
 AT END BENT 2
 END BENT 1 SIMILAR

DRAWN BY : A. SORSENGINH DATE : 5/2018
 CHECKED BY : M. G. SHAIKH DATE : 5/2018

DOCUMENT NOT CONSIDERED
 FINAL UNLESS ALL
 SIGNATURES COMPLETED

REVISIONS						SHEET NO.
NO.	BY:	DATE:	NO.	BY:	DATE:	SHEET NO.
1			3			S17-08
2			4			TOTAL SHEETS 10