


NOTES
 PROFILE INFORMATION IS TAKEN FROM THE ORIGINAL PLANS AND THE ROUTINE INSPECTION REPORT DATED 7/9/2020.
 BRIDGE ORIENTATION CONFORMS TO EXISTING BRIDGE PLANS.

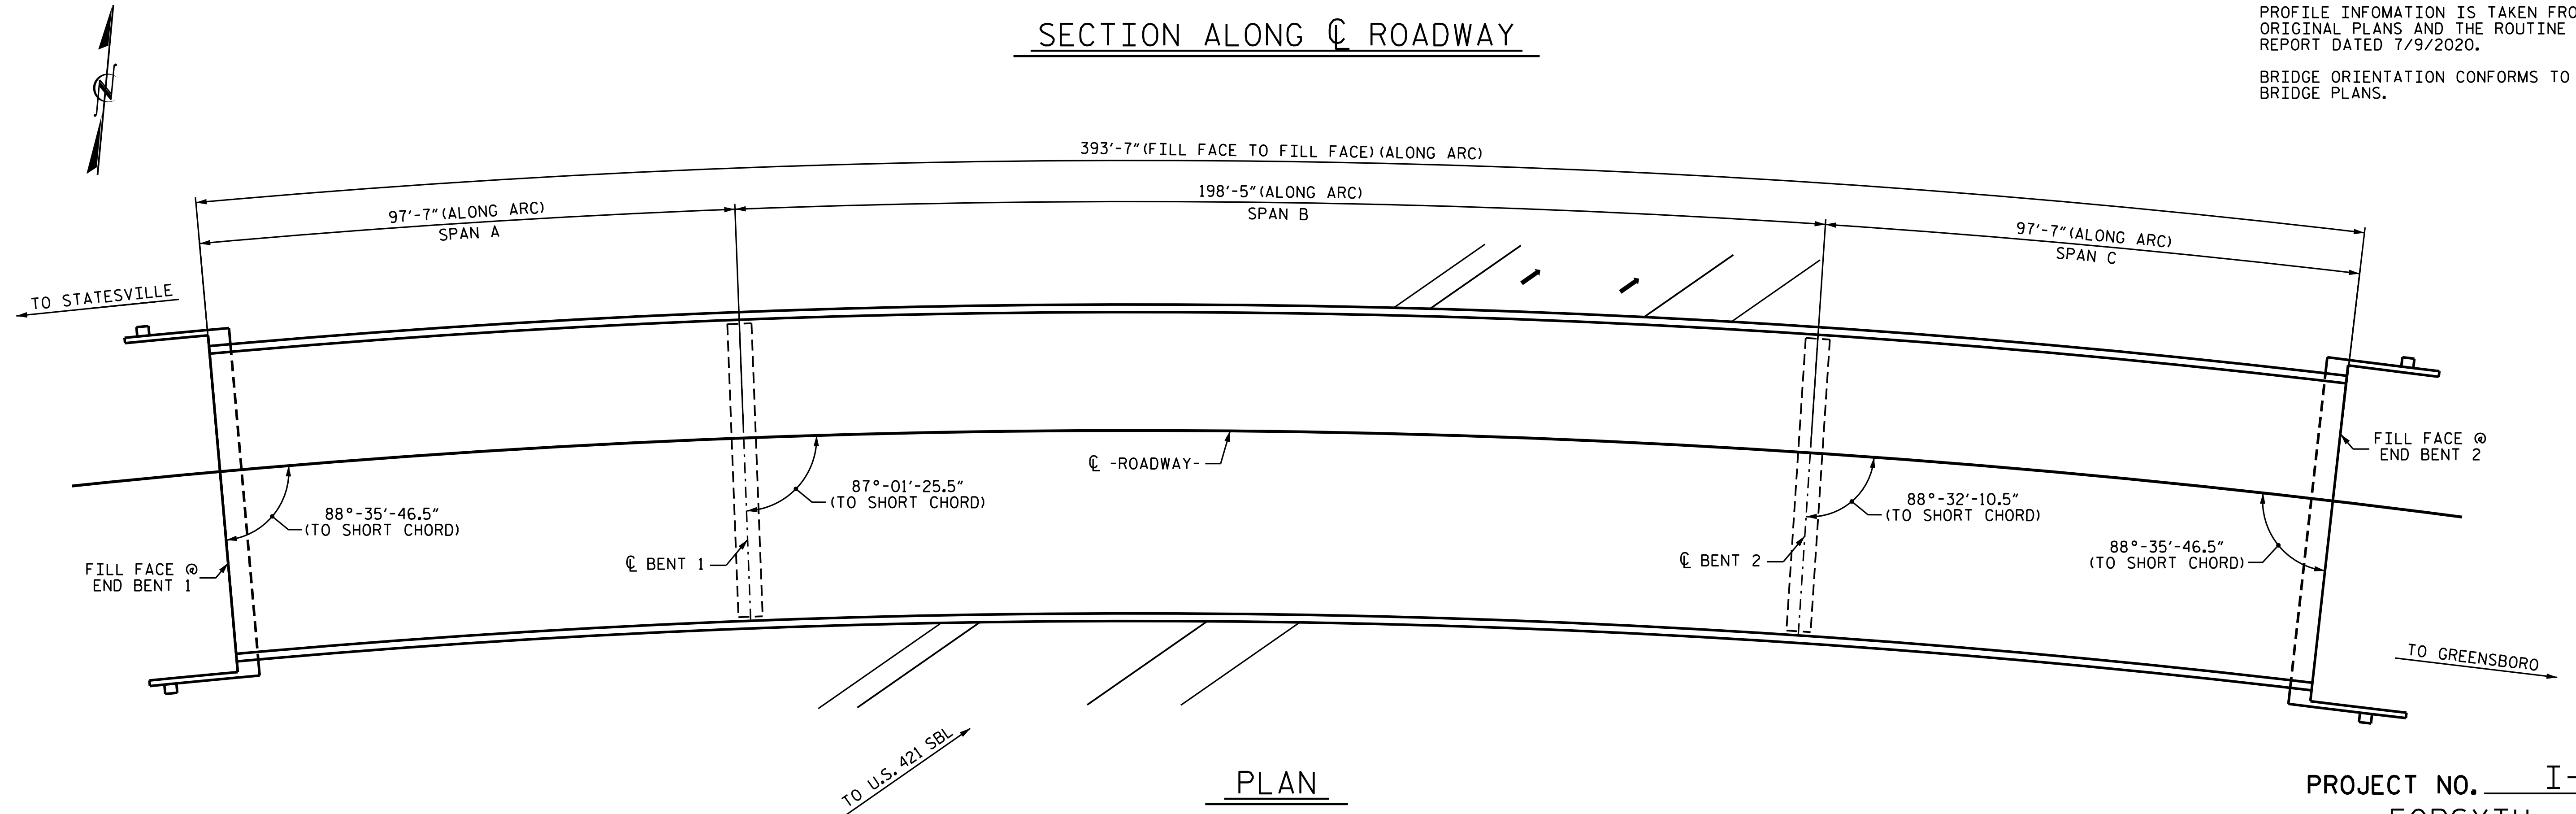


I HEREBY CERTIFY THAT THIS STRUCTURE WAS REHABILITATED ACCORDING TO THESE PLANS OR AS NOTED HEREIN.

RESIDENT ENGINEER _____ DATE _____

- SCOPE OF WORK**
- SURFACE PREPARATION AND PAINTING OF GIRDER ENDS AND BEARINGS.
 - PREPARE CONCRETE DECK SURFACE BY SHOTBLASTING.
 - APPLY SILANE DECK TREATMENT.
 - REMOVE EXISTING JOINT MATERIAL AND INSTALL FOAM JOINTS.
 - REMOVE DEBRIS AND EPOXY COAT END BENT.

PROJECT NO. I-5795
 FORSYTH COUNTY
 BRIDGE NO. 330508

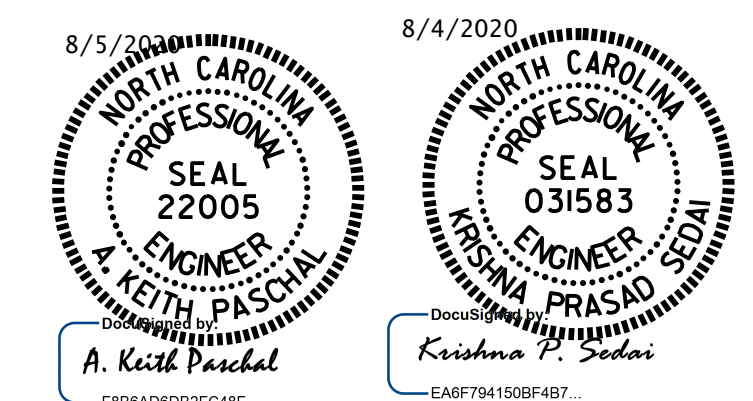

STATE OF NORTH CAROLINA
 DEPARTMENT OF TRANSPORTATION
 RALEIGH

**GENERAL DRAWING
 FOR BRIDGE ON I-40 WBL
 OVER I-40 BUS EBL
 (RAMP D)**

DRAWN BY : A. SORSENGINH DATE : 1/2018
 CHECKED BY : M. G. SHAIKH DATE : 3/2018

REVISIONS						SHEET NO.
NO.	BY:	DATE:	NO.	BY:	DATE:	S20-01
1			3			TOTAL SHEETS
2			4			4

DOCUMENT NOT CONSIDERED FINAL UNLESS ALL SIGNATURES COMPLETED