

NOTES


PROFILE INFORMATION IS TAKEN FROM THE ORIGINAL PLANS AND THE ROUTINE INSPECTION REPORT DATED 9/10/2018.

BRIDGE ORIENTATION CONFORMS TO EXISTING BRIDGE PLANS.

I HEREBY CERTIFY THAT THIS STRUCTURE WAS REHABILITATED ACCORDING TO THESE PLANS OR AS NOTED HEREIN.

RESIDENT ENGINEER _____ DATE _____

- SCOPE OF WORK**
- SURFACE PREPARATION AND PAINTING OF GIRDER ENDS AND BEARINGS.
 - PREPARE CONCRETE DECK SURFACE BY SHOTBLASTING.
 - APPLY SILANE DECK TREATMENT.
 - REMOVE EXISTING EXPANSION JOINT AT END BENTS AND REPLACE WITH TRANSFLEX JOINT.
 - REMOVE DEBRIS AND EPOXY COAT TOP OF END BENT CAPS.

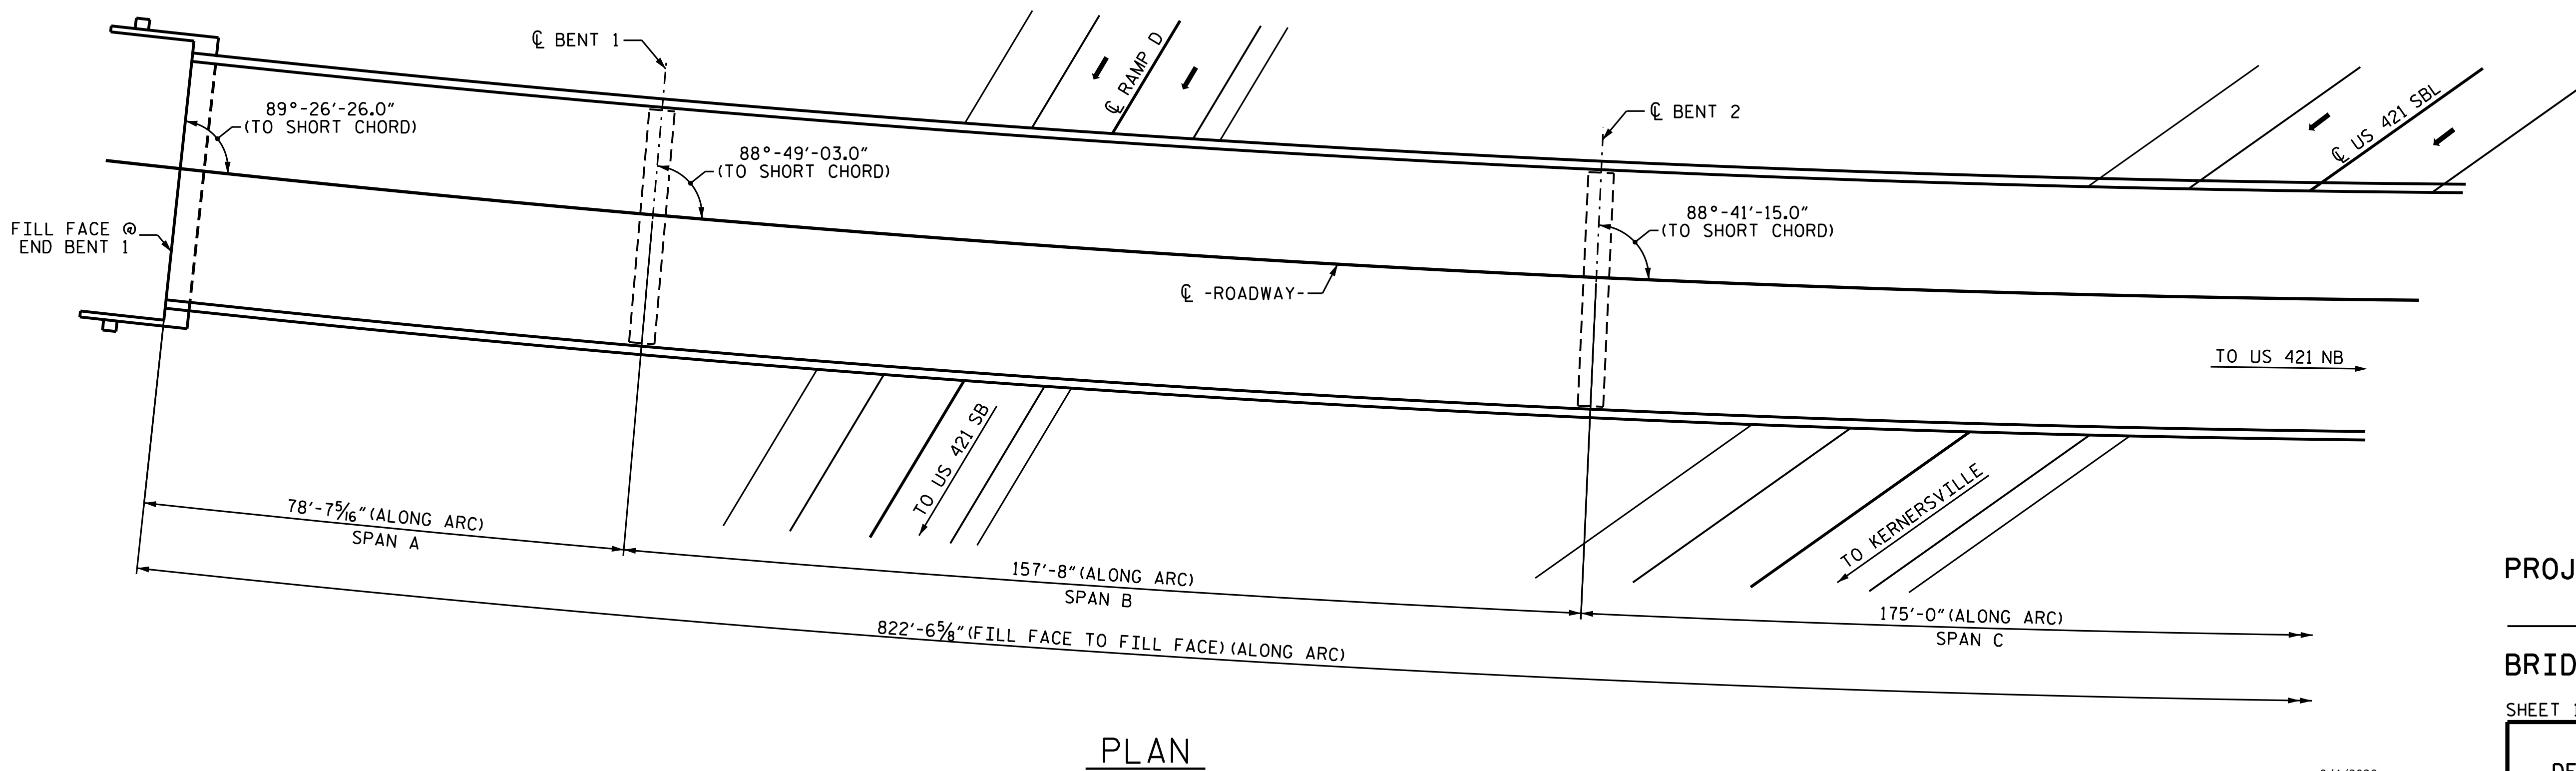

PROJECT NO. I-5795


FORSYTH COUNTY

BRIDGE NO. 330509

SHEET 1 OF 2

STATE OF NORTH CAROLINA
DEPARTMENT OF TRANSPORTATION
RALEIGH

GENERAL DRAWING
FOR BRIDGE ON I-40 WBL
RAMP OVER I-40 BUS
AND US 421 EBL

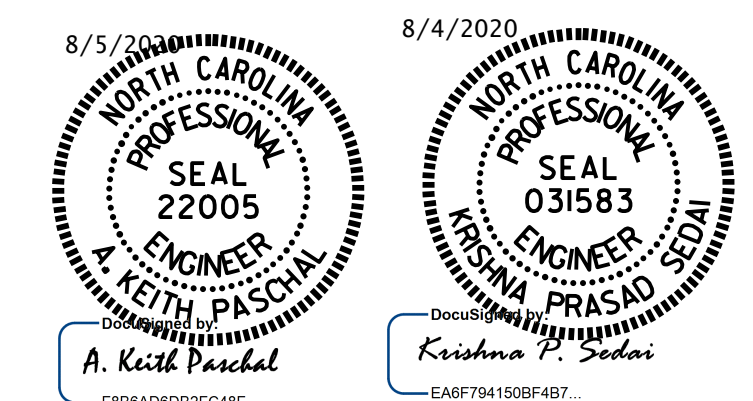

DRAWN BY : A. SORSENGINH DATE : 3/2018

CHECKED BY : C. RUIZ DATE : 5/2018

REVISIONS						SHEET NO.
NO.	BY:	DATE:	NO.	BY:	DATE:	TOTAL SHEETS
1			3			11
2			4			

DOCUMENT NOT CONSIDERED FINAL UNLESS ALL SIGNATURES COMPLETED