


SPAN C


SPAN D

SPAN E

SPAN F

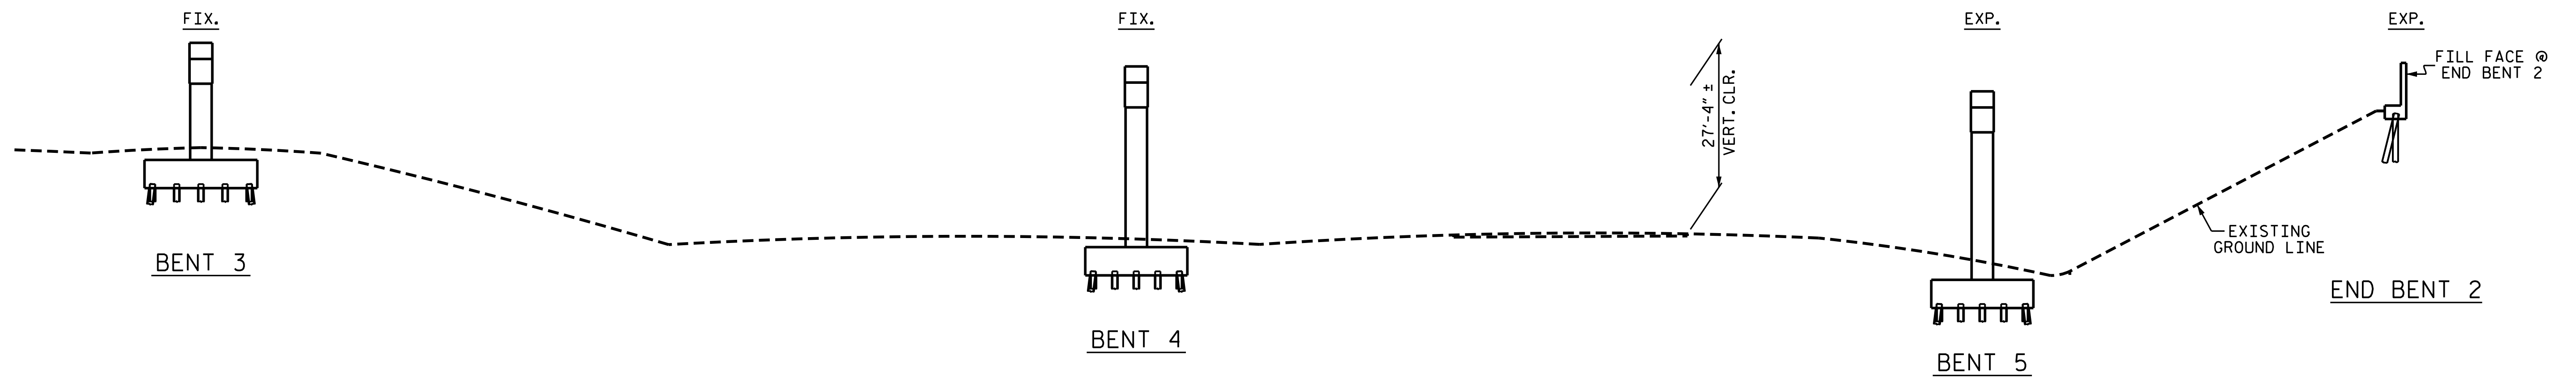

SECTION ALONG C ROADWAY

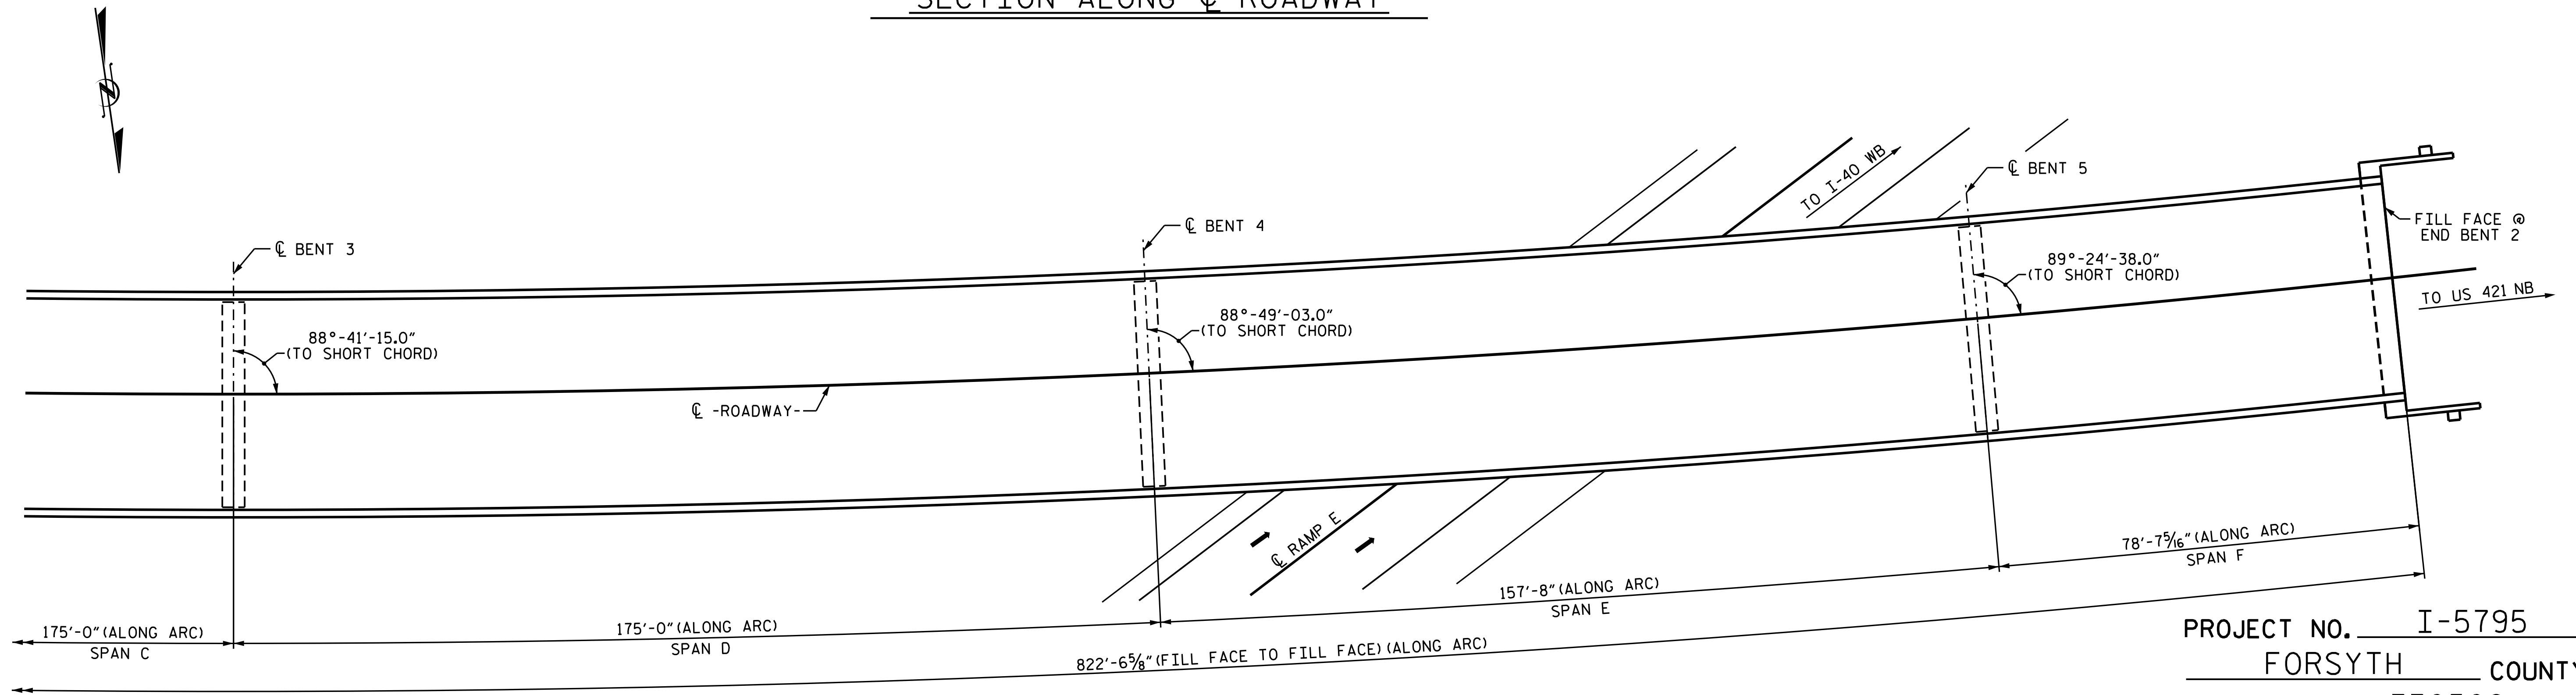


PLAN

PROJECT NO. I-5795
FORSYTH COUNTY
 BRIDGE NO. 330509

SHEET 2 OF 2

STATE OF NORTH CAROLINA
 DEPARTMENT OF TRANSPORTATION
 RALEIGH

GENERAL DRAWING
 FOR BRIDGE ON I-40 WBL
 RAMP OVER I-40 BUS
 AND US 421 EBL

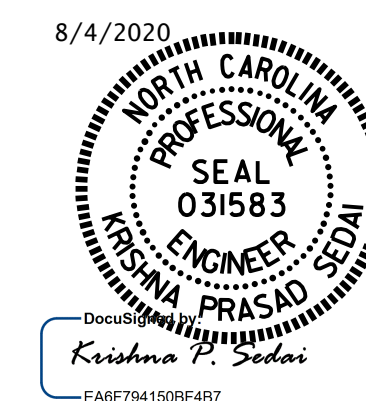

DRAWN BY : A. SORSENGINH DATE : 3/2018
 CHECKED BY : C. RUIZ DATE : 5/2018

DOCUMENT NOT CONSIDERED
 FINAL UNLESS ALL
 SIGNATURES COMPLETED

REVISIONS						SHEET NO.
NO.	BY:	DATE:	NO.	BY:	DATE:	S21-02
1			3			TOTAL SHEETS
2			4			11