


EXISTING PARTIAL PLAN

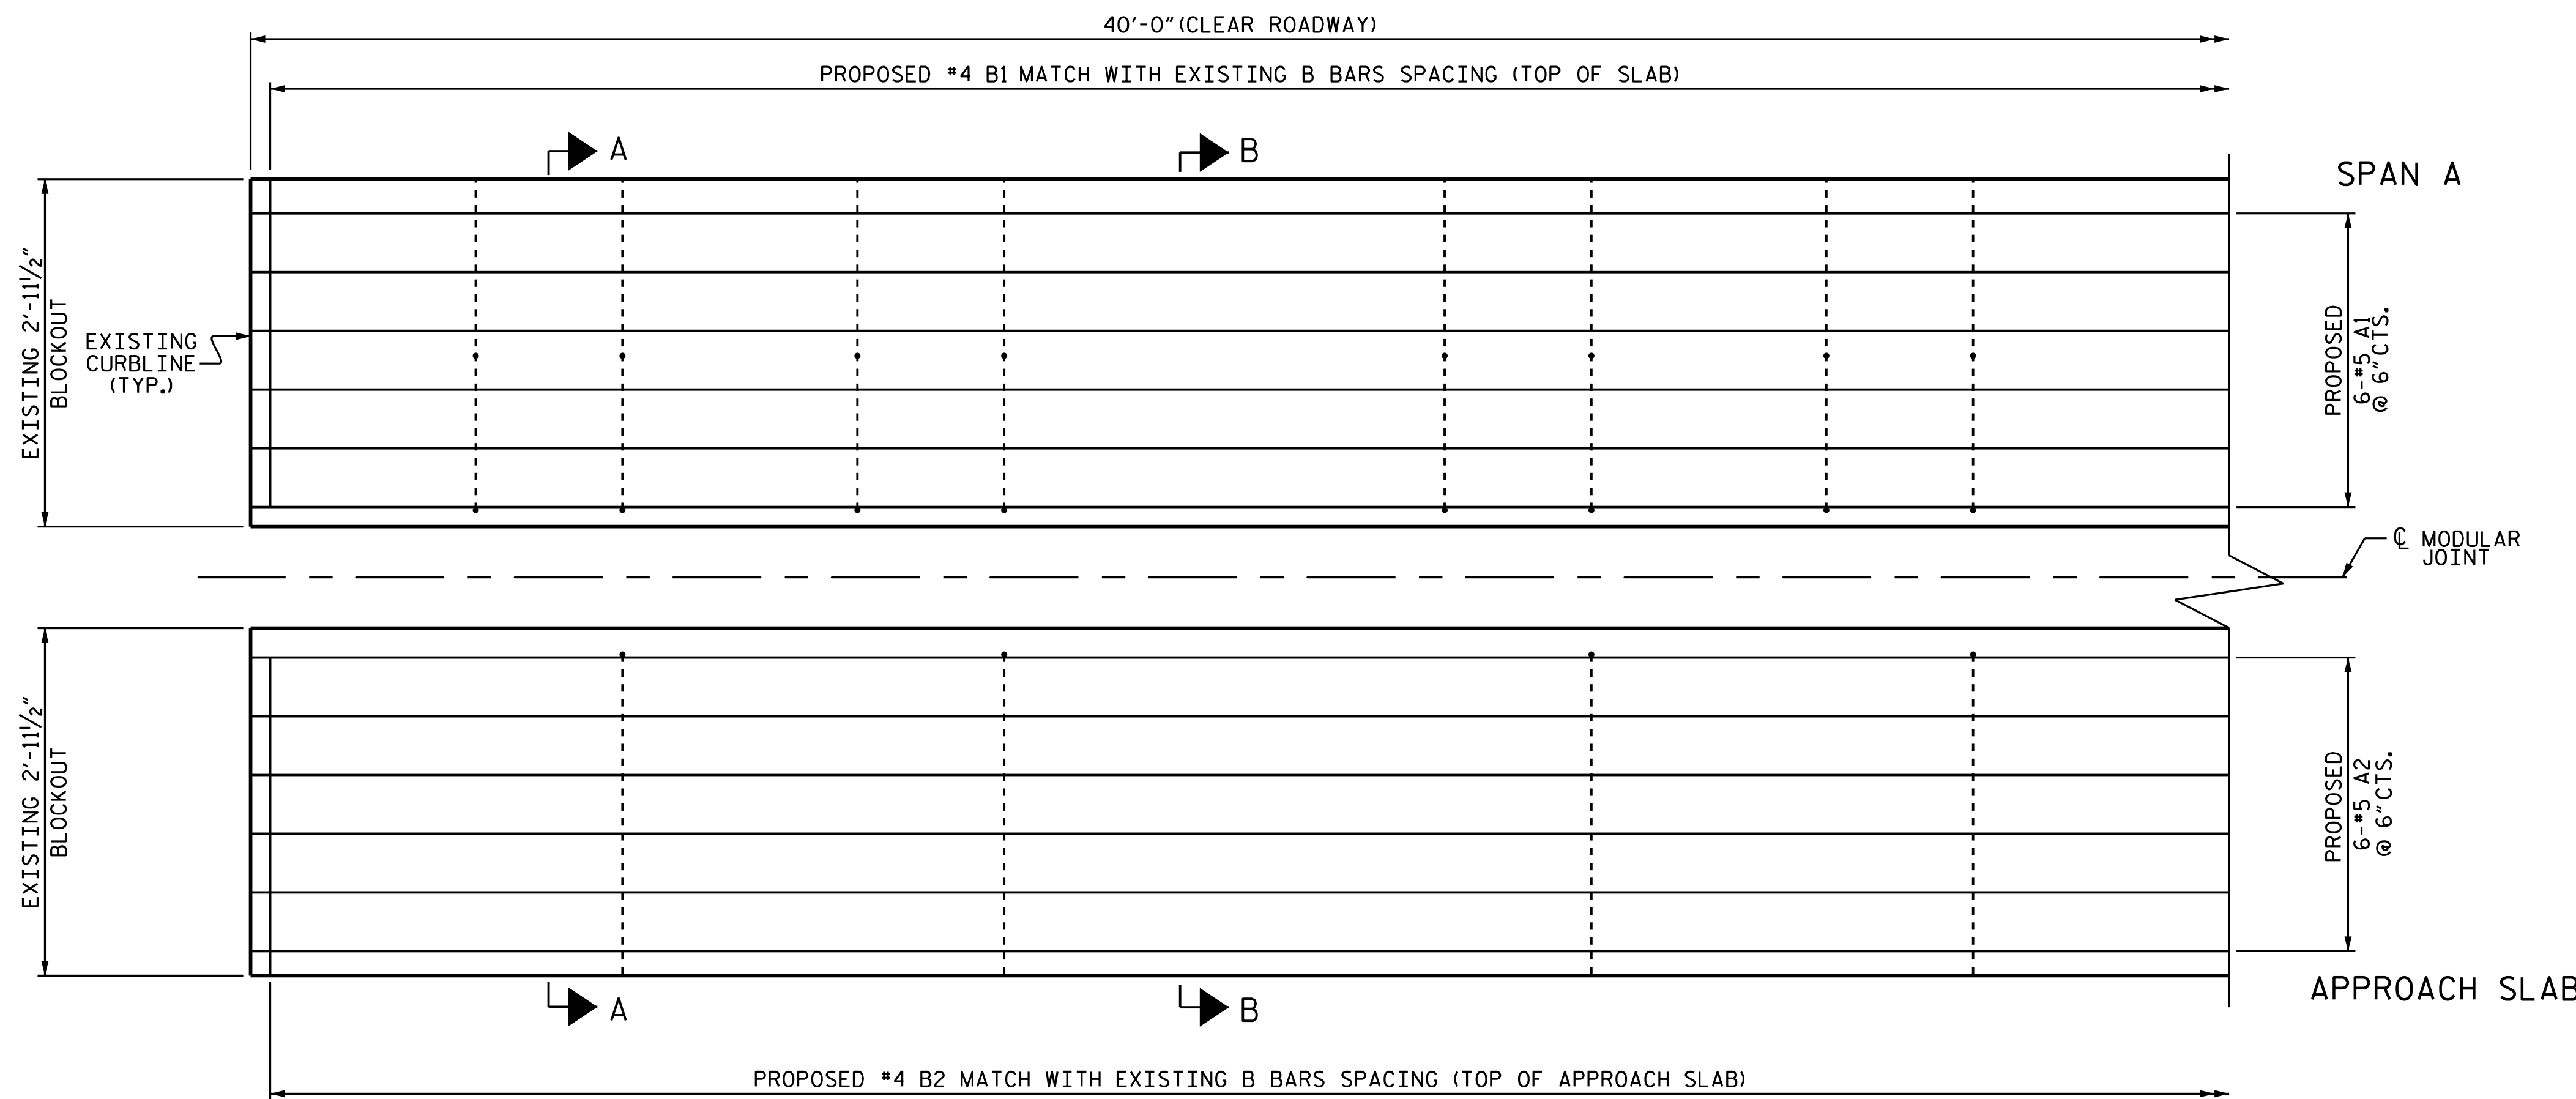


PROPOSED PARTIAL PLAN

BILL OF MATERIAL					
FOR END BENT 1 OR 2					
BAR NO.	NO.	SIZE	TYPE	LENGTH	WEIGHT
*A1	12	#5	STR	39'-8"	496
*B1	26	#4	1	2'-11"	51
*B2	79	#4	2	3'-0"	158
REINFORCING STEEL				LBS.	705
CONCRETE FOR DECK REPAIR					129.9 C.F.
JOINT REPAIR					236.7 S.F.
BAR TYPE					
* EPOXY COATED REINFORCING STEEL					
MOLDED RUBBER SEGMENTAL EXPANSION JOINT					
END BENT 1					40.0 L.F.
END BENT 2					40.0 L.F.

PROJECT NO. I-5795
FORSYTH COUNTY
 BRIDGE NO. 330509

SHEET 3 OF 3

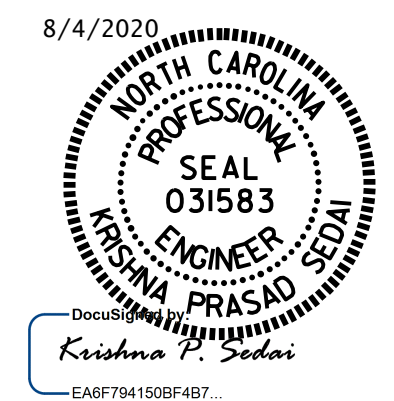

STATE OF NORTH CAROLINA
 DEPARTMENT OF TRANSPORTATION
 RALEIGH

PARTIAL PLAN MODULAR JOINT REPLACEMENT AT END BENT 2 END BENT 1 SIMILAR

DRAWN BY : A. SORSENGINH DATE : 5/2018
 CHECKED BY : K. P. SEDAI DATE : 6/2018

REVISIONS						SHEET NO.
NO.	BY:	DATE:	NO.	BY:	DATE:	S21-10
1			3			TOTAL SHEETS
2			4			11

DOCUMENT NOT CONSIDERED FINAL UNLESS ALL SIGNATURES COMPLETED