


8.17.19

PLANS PREPARED BY:
PARSONS
RALEIGH, NORTH CAROLINA, (919) 854-1345
NC LICENSE NO. F-0246
FOR NORTH CAROLINA DEPT. OF TRANSPORTATION

PROJECT REFERENCE NO. 1-40		SHEET NO. 4
RW SHEET NO.		
ROADWAY DESIGN ENGINEER	HYDRAULICS ENGINEER	
DOCUMENT NOT CONSIDERED FINAL UNLESS ALL SIGNATURES COMPLETED		

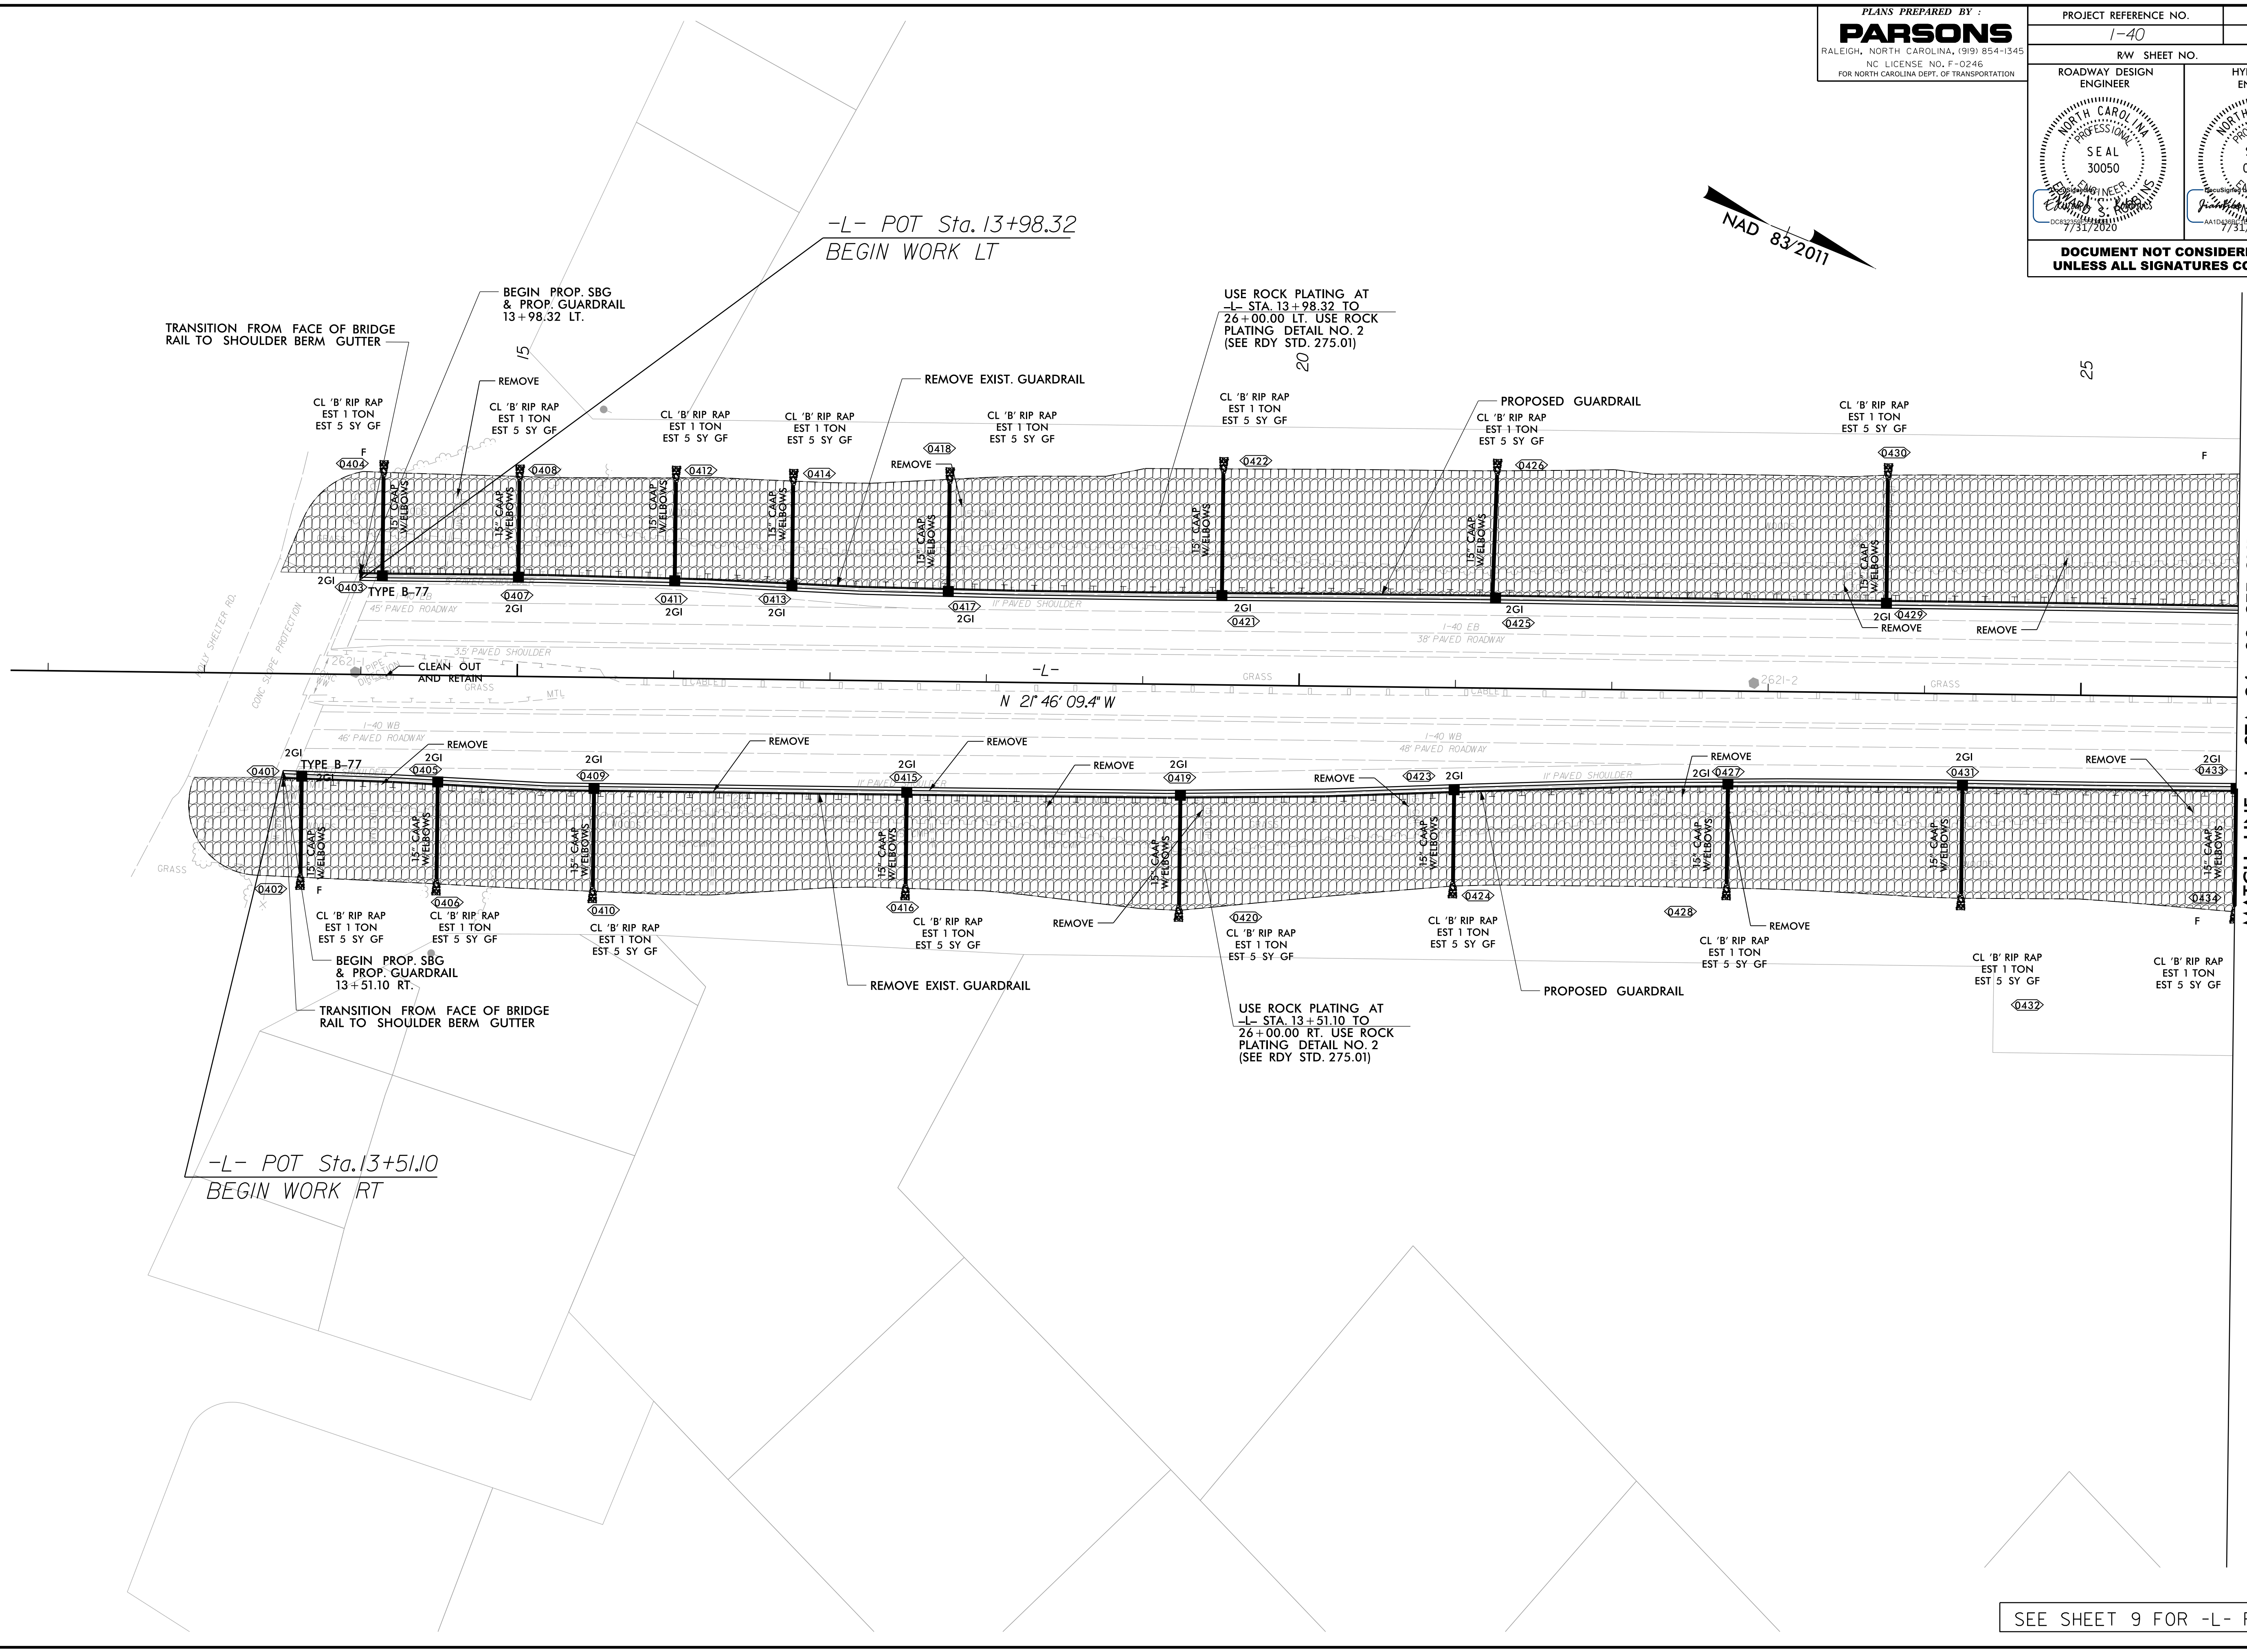

MATCH LINE -L- STA 26+00 SEE SHEET 5

SEE SHEET 9 FOR -L- PROFILE

31 JUL 2020 08:29
C:\Users\Roadway\Proj\1-40_RDY_PSH_04.dgn
\$\$\$\$\$USERNAME\$\$\$\$\$