

8/17/99

PLANS PREPARED BY:  
**PARSONS**  
RALEIGH, NORTH CAROLINA, (919) 854-1345  
NC LICENSE NO. F-0246  
FOR NORTH CAROLINA DEPT. OF TRANSPORTATION

PROJECT REFERENCE NO. 1-40	SHEET NO. 5
RW SHEET NO.	HYDRAULICS ENGINEER
ROADWAY DESIGN ENGINEER	SEAL 30050
SEAL 30050	SEAL 040843
7/31/2020	7/31/2020
<b>DOCUMENT NOT CONSIDERED FINAL UNLESS ALL SIGNATURES COMPLETED</b>	




-L-  
PI Sta 41+47.78  
 $\Delta = 22^\circ 14' 52.0''$  (RT)  
 $D = 0' 44' 30.1''$   
 $L = 2999.59'$   
 $T = 1518.93'$   
 $R = 7,725.00'$

USE ROCK PLATING AT  
-L- STA. 32+05 TO  
32+11 LT. RT. USE ROCK  
PLATING DETAIL NO. 2  
(SEE RDY STD. 275.01)

USE ROCK PLATING AT  
-L- STA. 33+14 TO  
33+25 LT. RT. USE ROCK  
PLATING DETAIL NO. 2  
(SEE RDY STD. 275.01)

-L- POC Sta. 32+06.90  
END WORK LT

-L- POC Sta. 33+26.89  
BEGIN WORK LT

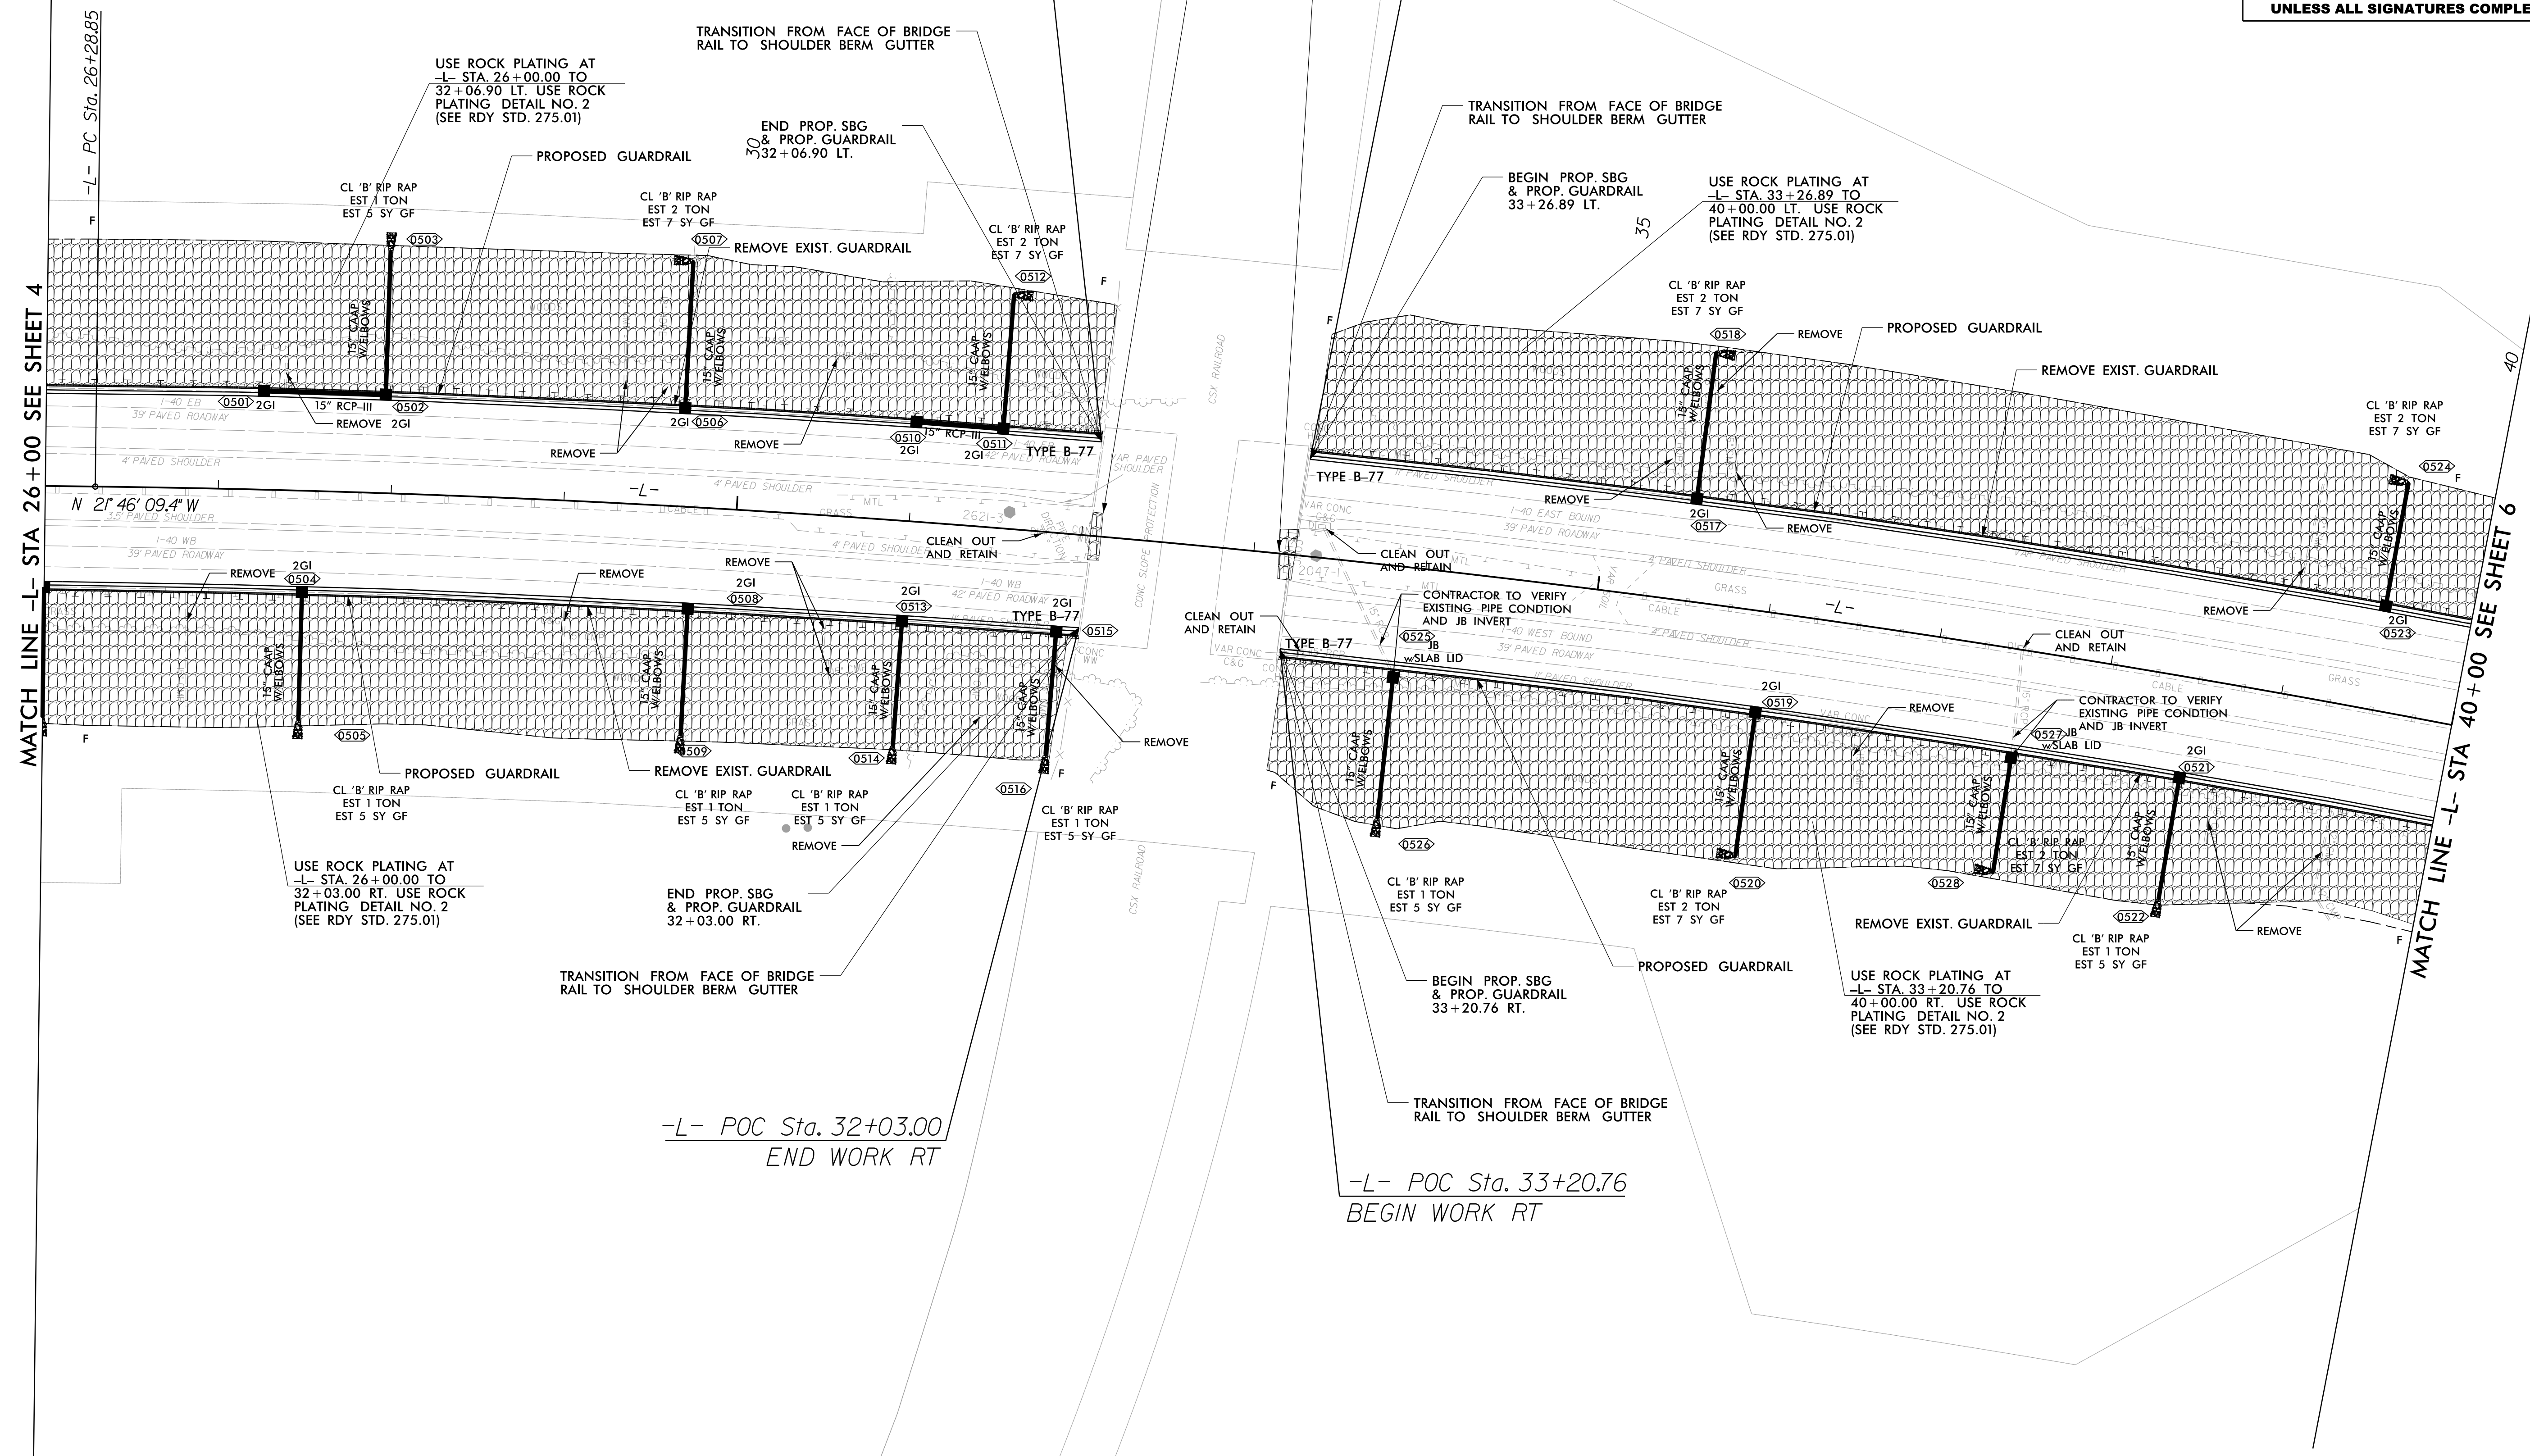

31 JUL 2020 08:29  
 C:\Program Files\Autodesk\Roadway\Proj\1-40\_RDY\_PSH\_05.dgn  
 USER: J...

SEE SHEETS 9 & 10 FOR -L- PROFILE