
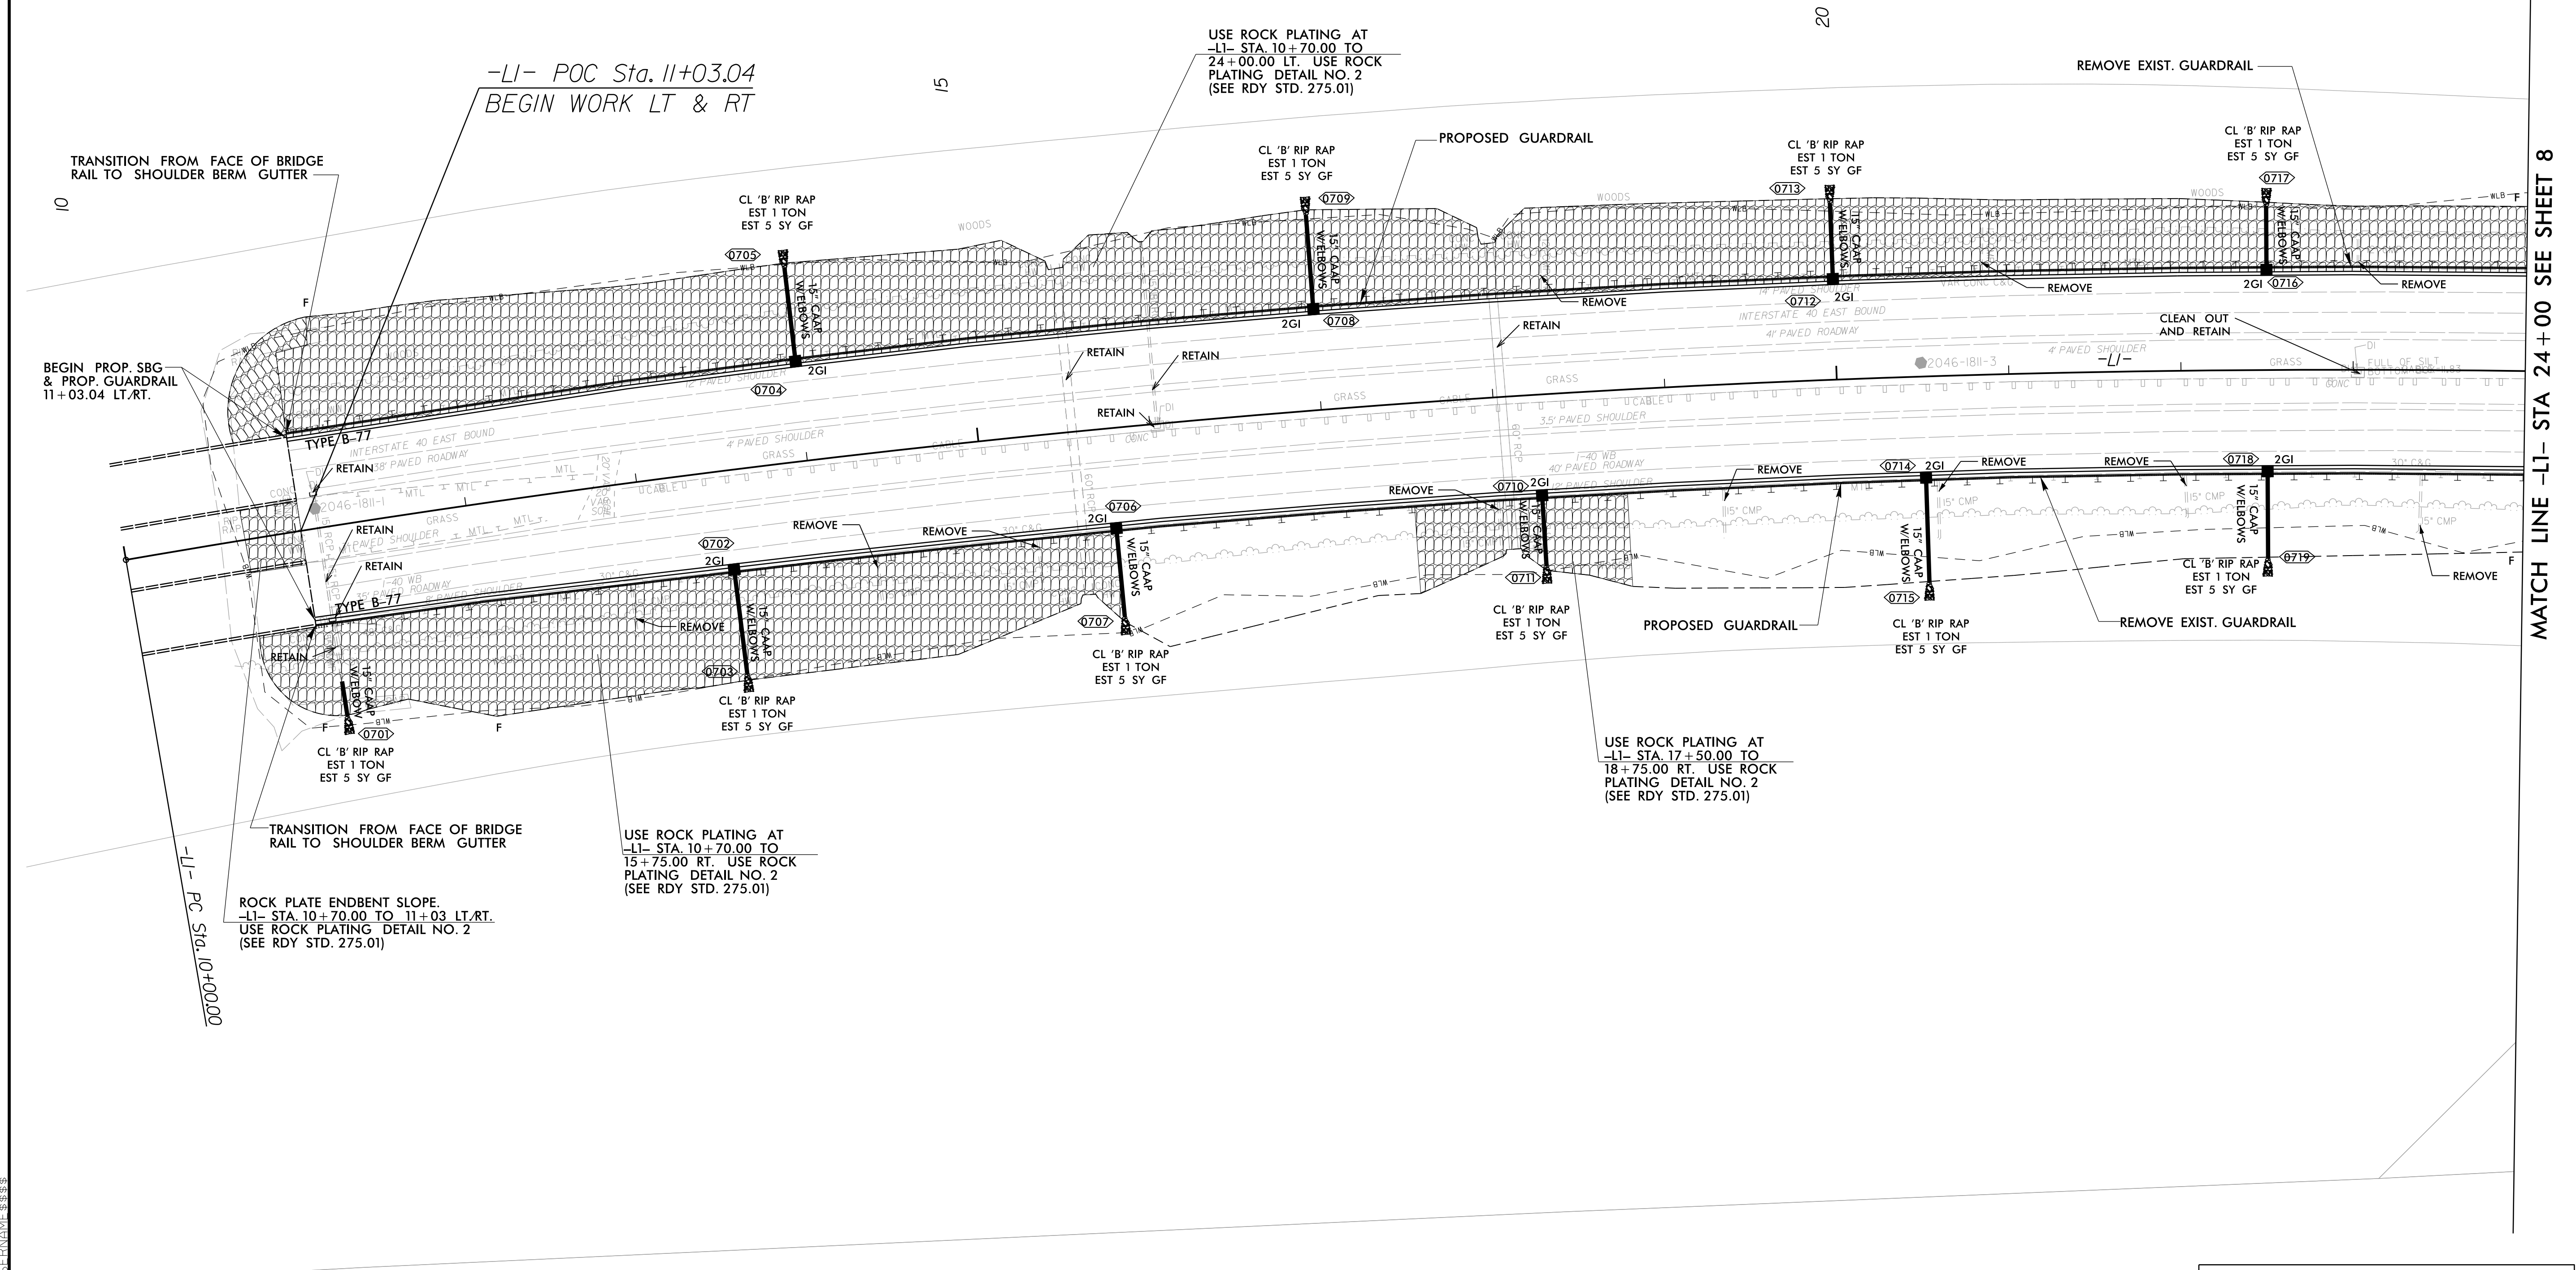


8/17/99

PLANS PREPARED BY:  
**PARSONS**  
RALEIGH, NORTH CAROLINA, (919) 854-1345  
NC LICENSE NO. F-0246  
FOR NORTH CAROLINA DEPT. OF TRANSPORTATION

PROJECT REFERENCE NO. 1-40	SHEET NO. 7
RW SHEET NO.	
ROADWAY DESIGN ENGINEER NORTH CAROLINA PROFESSIONAL SEAL 30050 7/31/2020	HYDRAULICS ENGINEER NORTH CAROLINA PROFESSIONAL SEAL 040843 7/31/2020
DOCUMENT NOT CONSIDERED FINAL UNLESS ALL SIGNATURES COMPLETED	

-LI-  
 PI Sta. 20+28.64  
 $\Delta = 15^\circ 29' 47.5" (RT)$   
 $D = 0' 45" 28.4"$   
 $L = 2,044.72'$   
 $T = 1,028.64'$   
 $R = 7,560.00'$

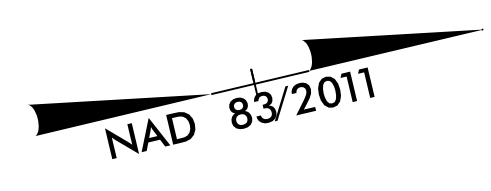

3/11/2020 08:50  
C:\Users\jgour\Documents\Roadway\Proj\1-40\_RDY\_PSH\_07.dgn  
\$\$\$\$\$USERNAME\$\$\$\$\$

SEE SHEET 10 FOR -LI- PROFILE

MATCH LINE -LI- STA 24+00 SEE SHEET 8