
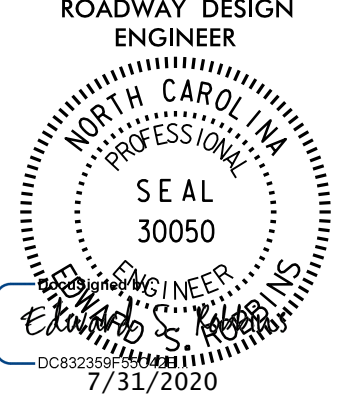
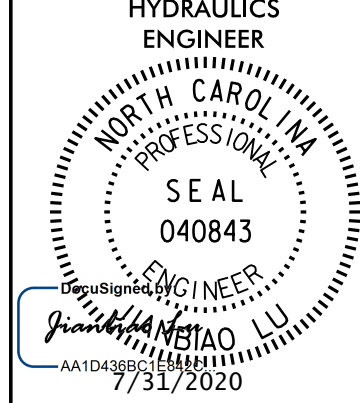


8/17/99

PLANS PREPARED BY:  
**PARSONS**  
 RALEIGH, NORTH CAROLINA, (919) 854-1345  
 NC LICENSE NO. F-0246  
 FOR NORTH CAROLINA DEPT. OF TRANSPORTATION


PROJECT REFERENCE NO. 1-40	SHEET NO. 8
RW SHEET NO.	
ROADWAY DESIGN ENGINEER 	HYDRAULICS ENGINEER 
DOCUMENT NOT CONSIDERED FINAL UNLESS ALL SIGNATURES COMPLETED	

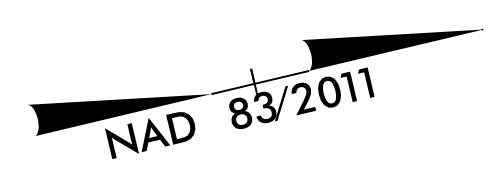

-LI-  
 PI Sta 20+28.64  
 $\Delta = 15' 29' 47.5" (RT)$   
 $D = 0' 45' 28.4"$   
 $L = 2,044.72'$   
 $T = 1,028.64'$   
 $R = 7,560.00'$

-LI- POC Sta. 28+19.29  
 END WORK LT

MATCH LINE -LI- STA 24+00 SEE SHEET 7

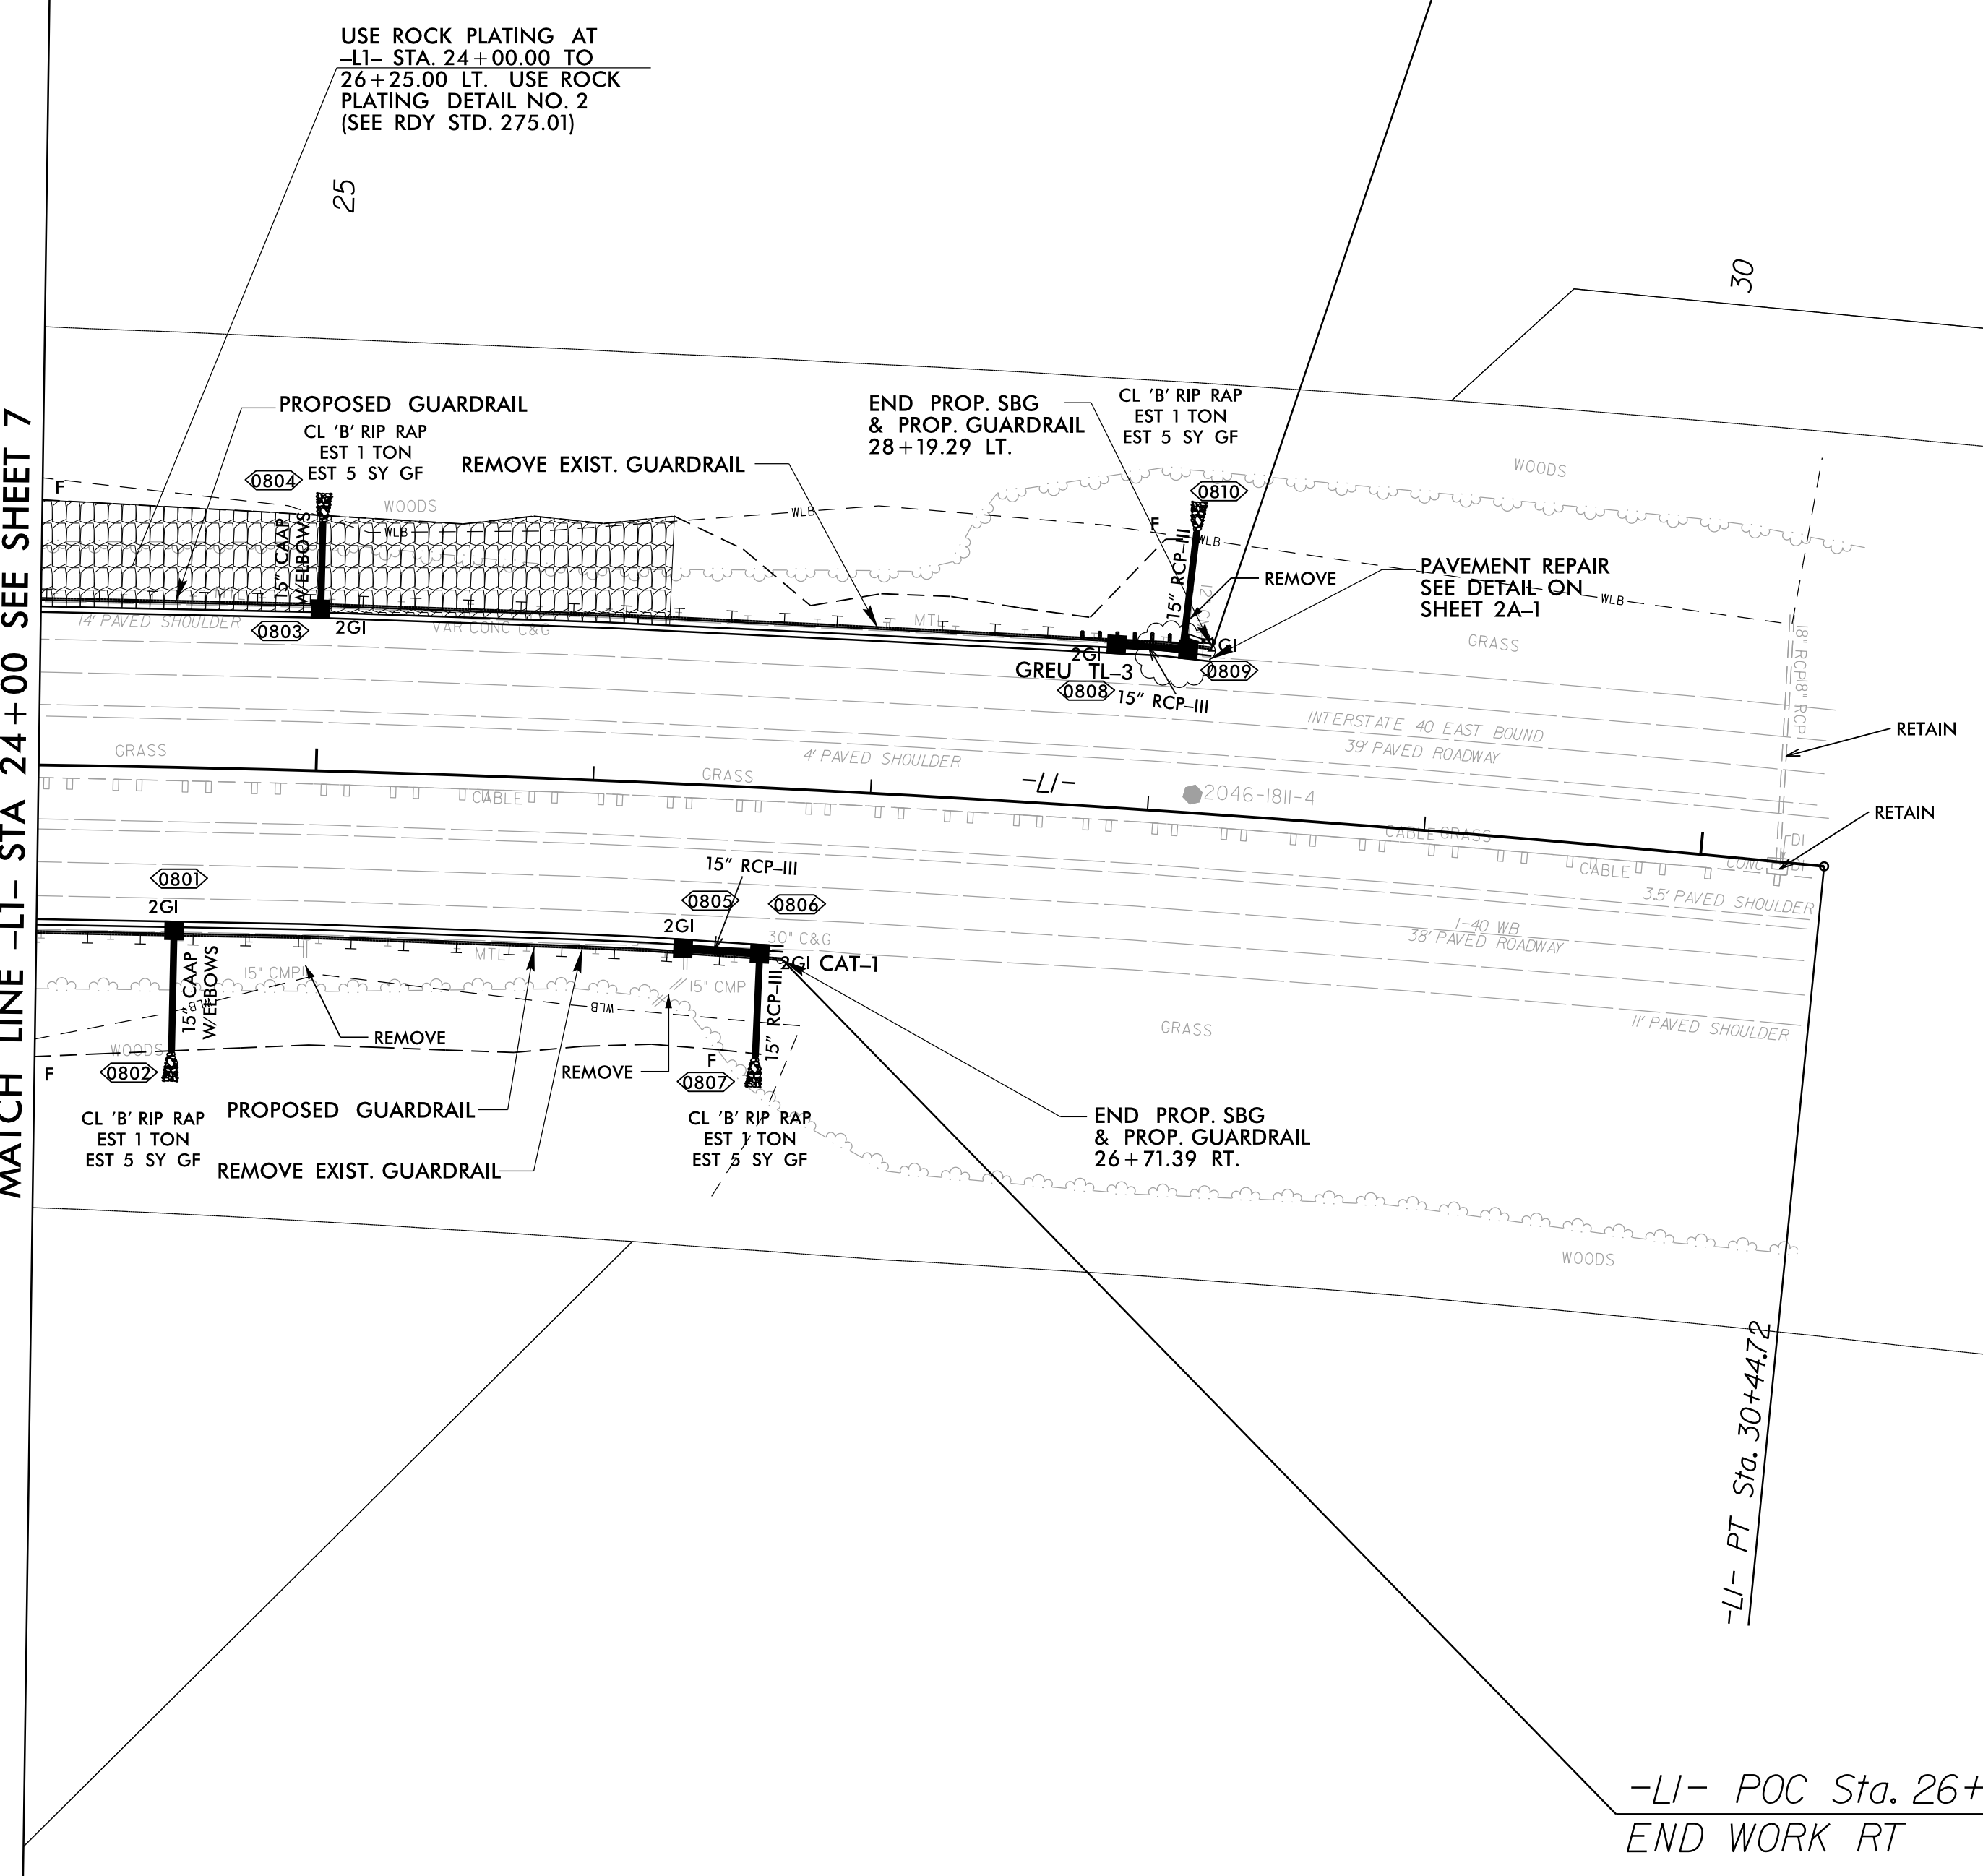

-LI- POC Sta. 26+71.39  
 END WORK RT

SEE SHEET 11 FOR -LI- PROFILE

31 JUL 2020 08:51  
 C:\Users\jgarcia\Documents\Roadway\Proj\1-40\_RDY\_PSH\_08.dgn  
 \$\$\$\$USERNAME\$\$\$\$