



5/28/20

PLANS PREPARED BY:

PARSONS
 RALEIGH, NORTH CAROLINA, (919) 854-1345
 NC LICENSE NO. F-0246
 FOR NORTH CAROLINA DEPT. OF TRANSPORTATION

| | |
|--|---|
| PROJECT REFERENCE NO. 1-40 | SHEET NO. 9 |
| ROADWAY DESIGN ENGINEER NORTH CAROLINA PROFESSIONAL SEAL 30050 | HYDRAULICS ENGINEER NORTH CAROLINA PROFESSIONAL SEAL 040843 |

DOCUMENT NOT CONSIDERED FINAL UNLESS ALL SIGNATURES COMPLETED

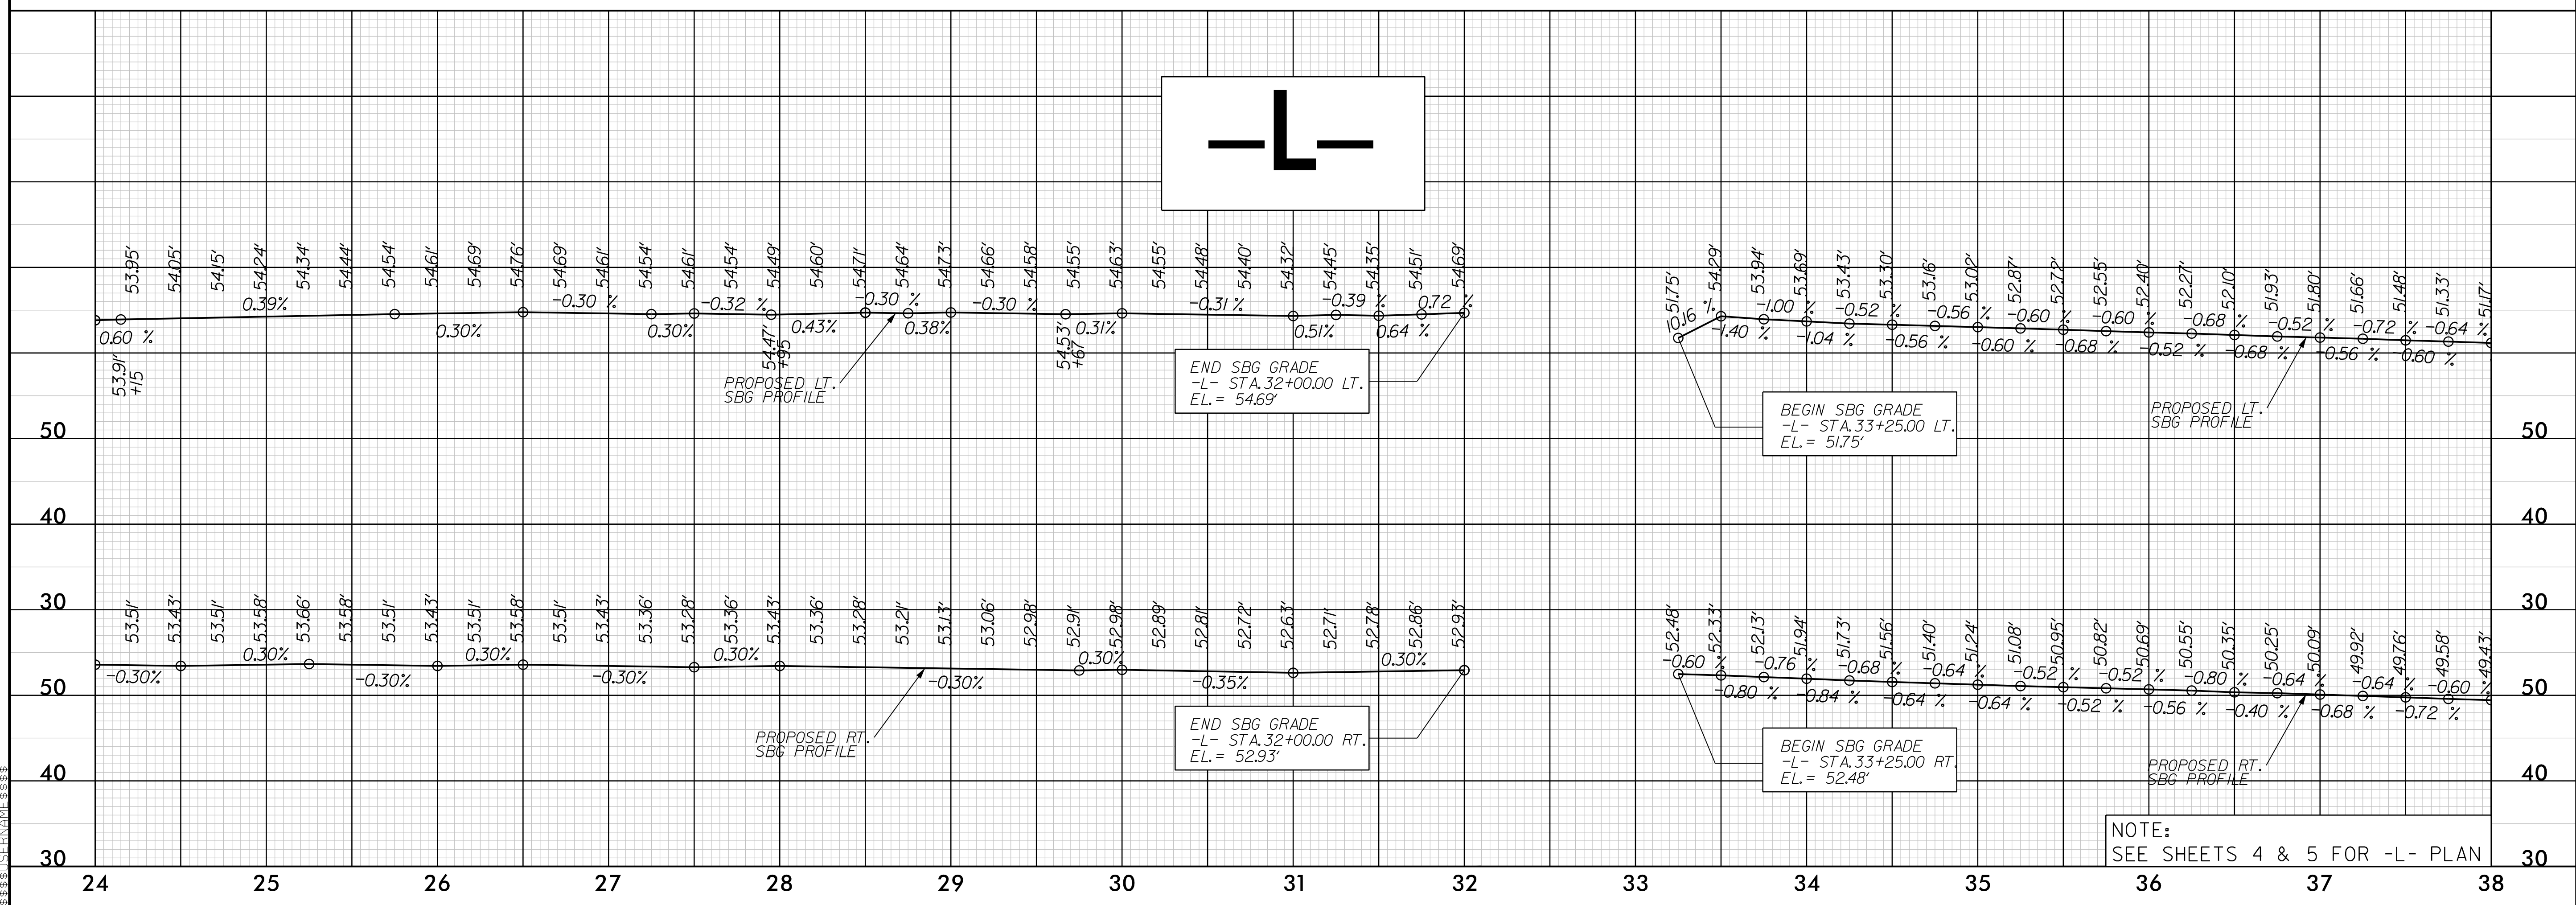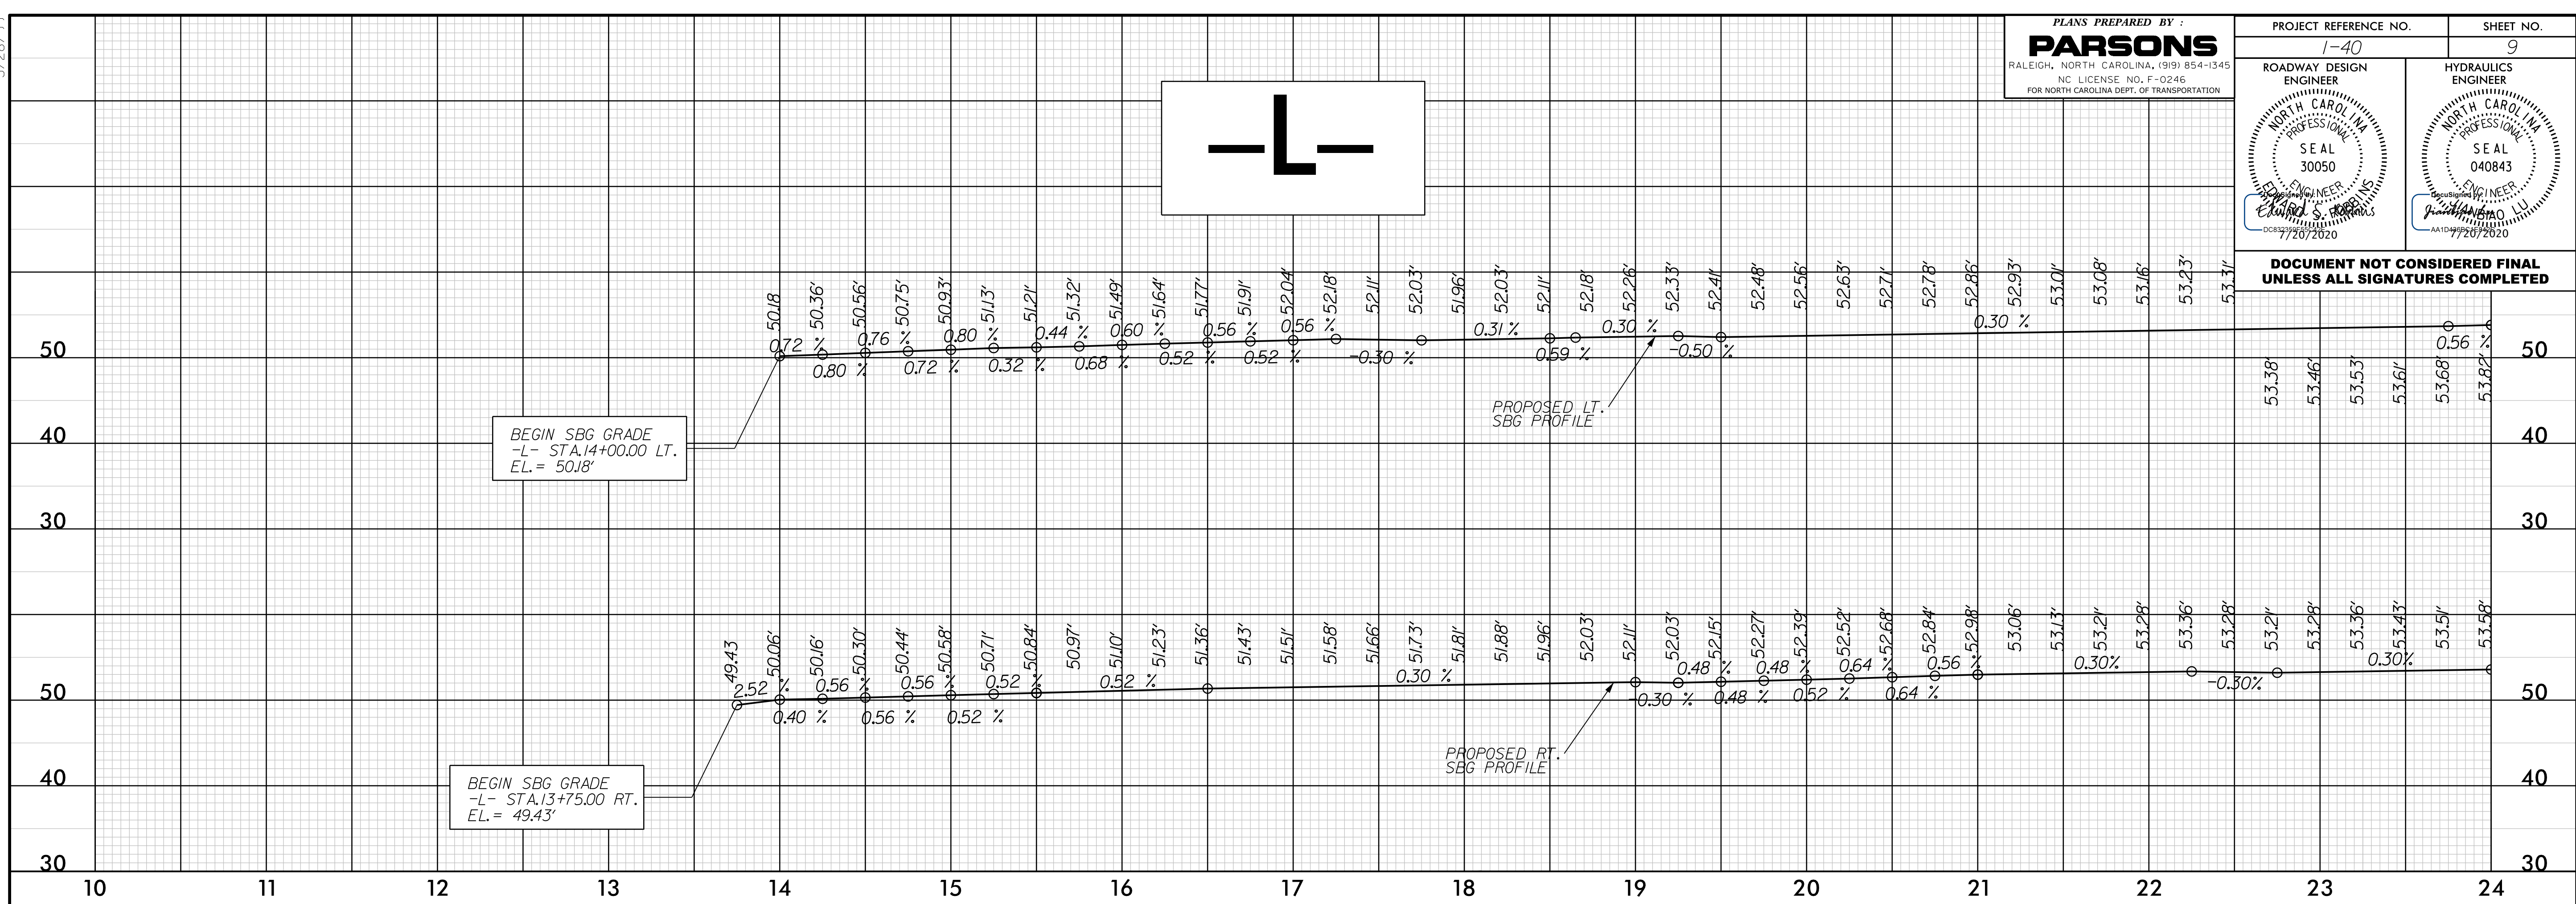

NOTE: SEE SHEETS 4 & 5 FOR -L- PLAN

I:\JULY_2020_1318\Receivars\Roadway\Proj\1-40_Rdy.plt_09.dgn