
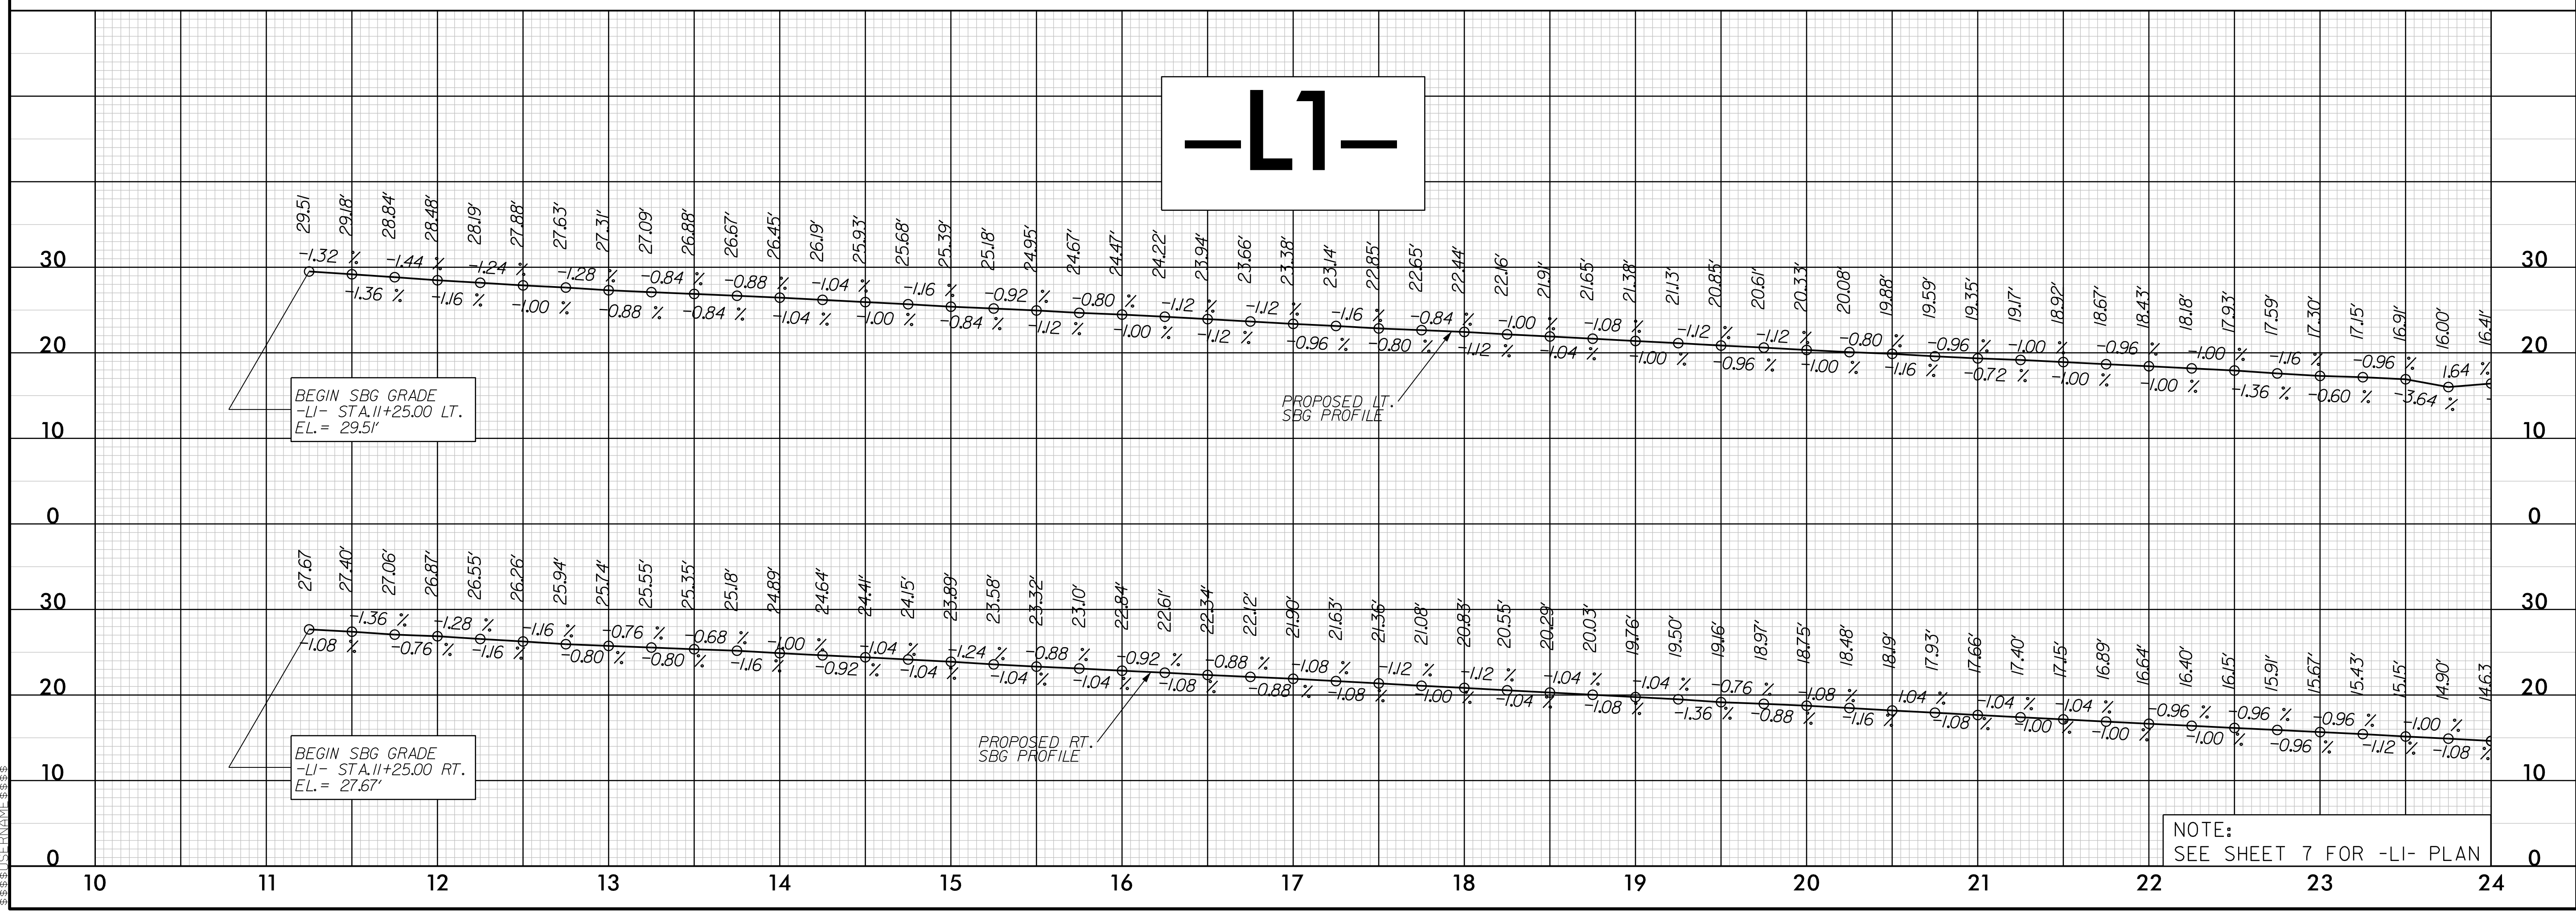


5/28/20

PLANS PREPARED BY:
PARSONS
 RALEIGH, NORTH CAROLINA, (919) 854-1345
 NC LICENSE NO. F-0246
 FOR NORTH CAROLINA DEPT. OF TRANSPORTATION

PROJECT REFERENCE NO. 1-40	SHEET NO. 10
ROADWAY DESIGN ENGINEER NORTH CAROLINA PROFESSIONAL SEAL 30050 7/20/2020	HYDRAULICS ENGINEER NORTH CAROLINA PROFESSIONAL SEAL 040843 7/20/2020

DOCUMENT NOT CONSIDERED FINAL UNLESS ALL SIGNATURES COMPLETED

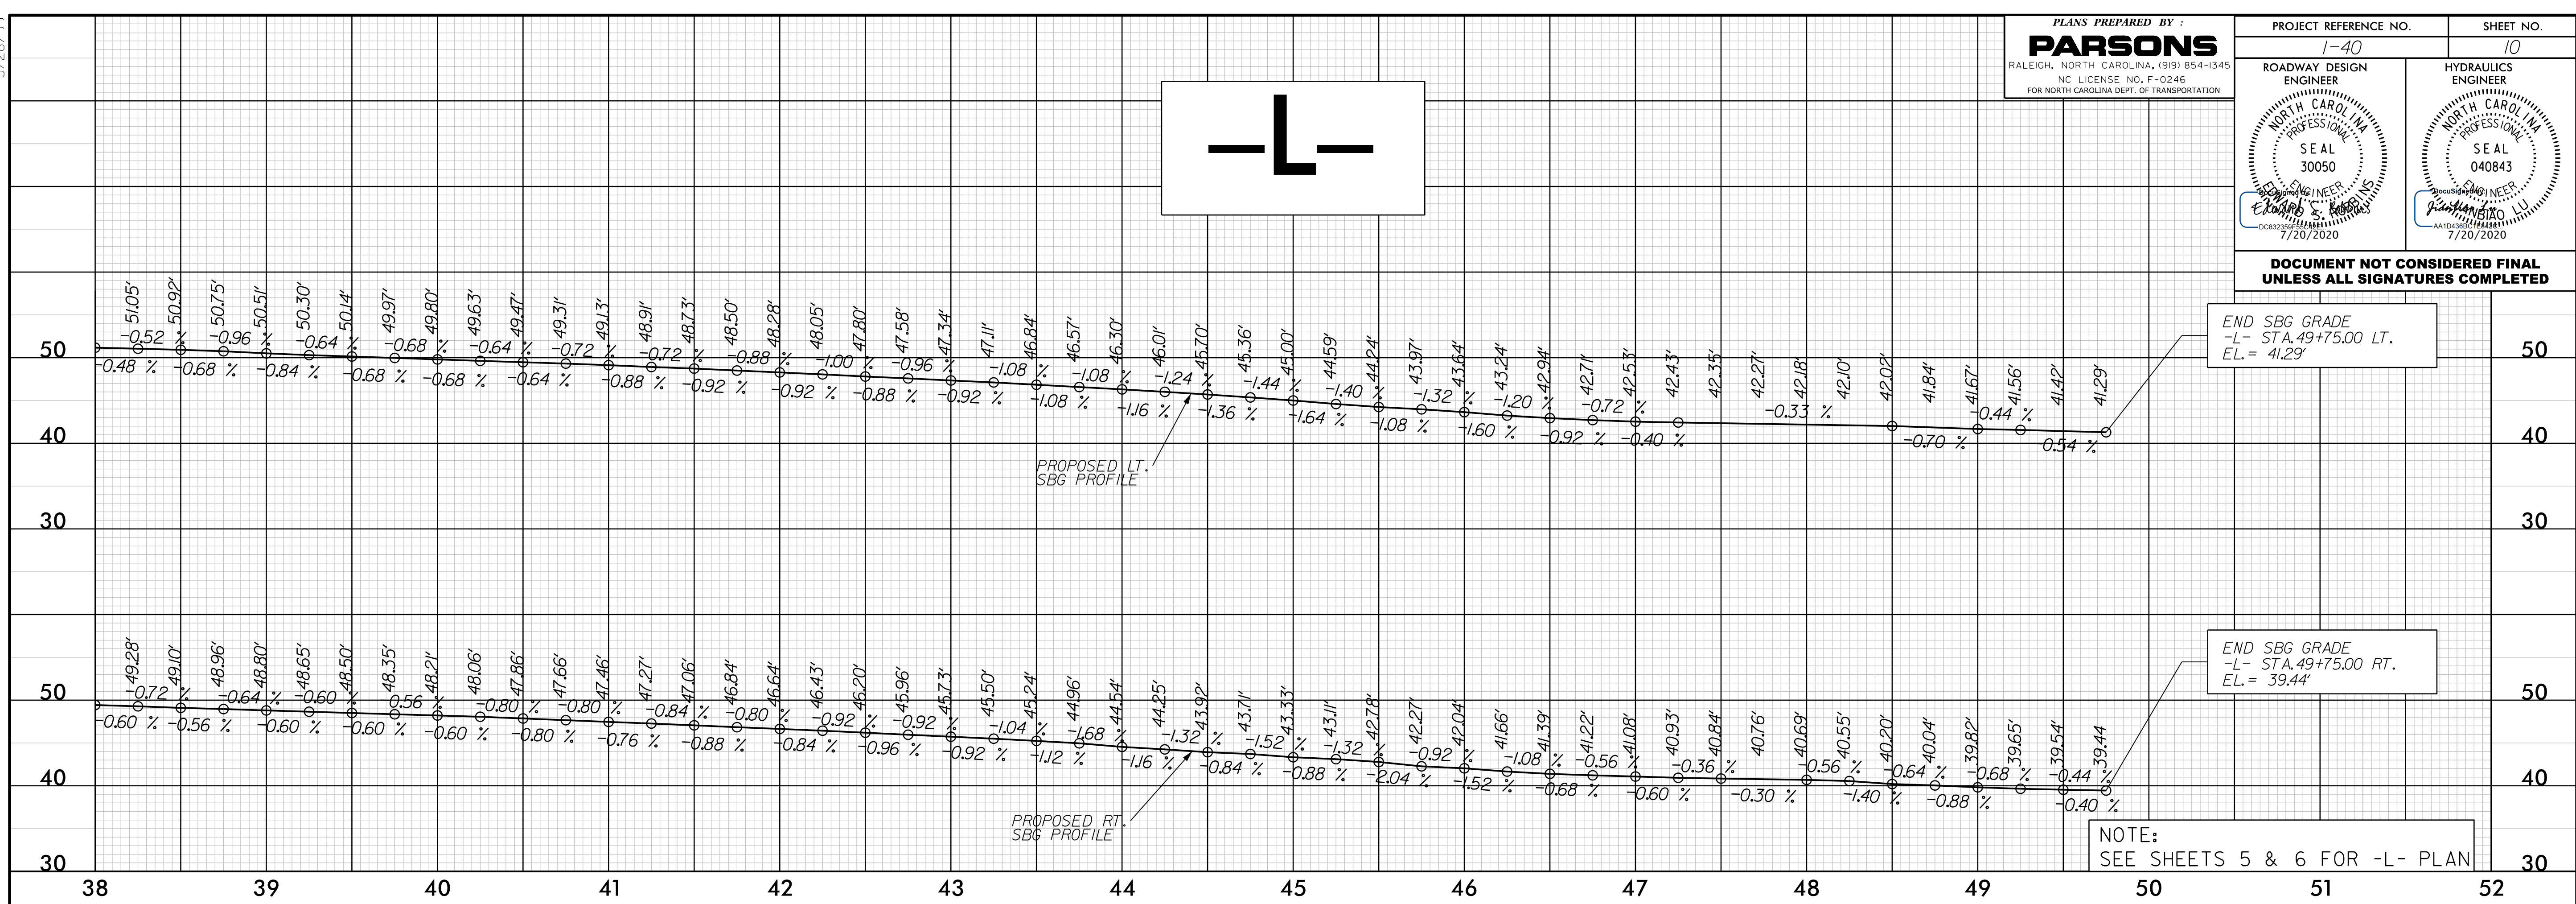

I:\JULY_2020_1318\Repos\Roadway\Proj\1-40_Rdy.plt_10.dgn