

5/28/20

PLANS PREPARED BY :  
**PARSONS**  
 RALEIGH, NORTH CAROLINA, (919) 854-1345  
 NC LICENSE NO. F-0246  
 FOR NORTH CAROLINA DEPT. OF TRANSPORTATION


PROJECT REFERENCE NO. 1-40  
 SHEET NO. 11

ROADWAY DESIGN ENGINEER  
 NORTH CAROLINA PROFESSIONAL SEAL  
 30050  
 7/20/2020

HYDRAULICS ENGINEER  
 NORTH CAROLINA PROFESSIONAL SEAL  
 040843  
 7/20/2020

**DOCUMENT NOT CONSIDERED FINAL  
 UNLESS ALL SIGNATURES COMPLETED**

**-LI-**

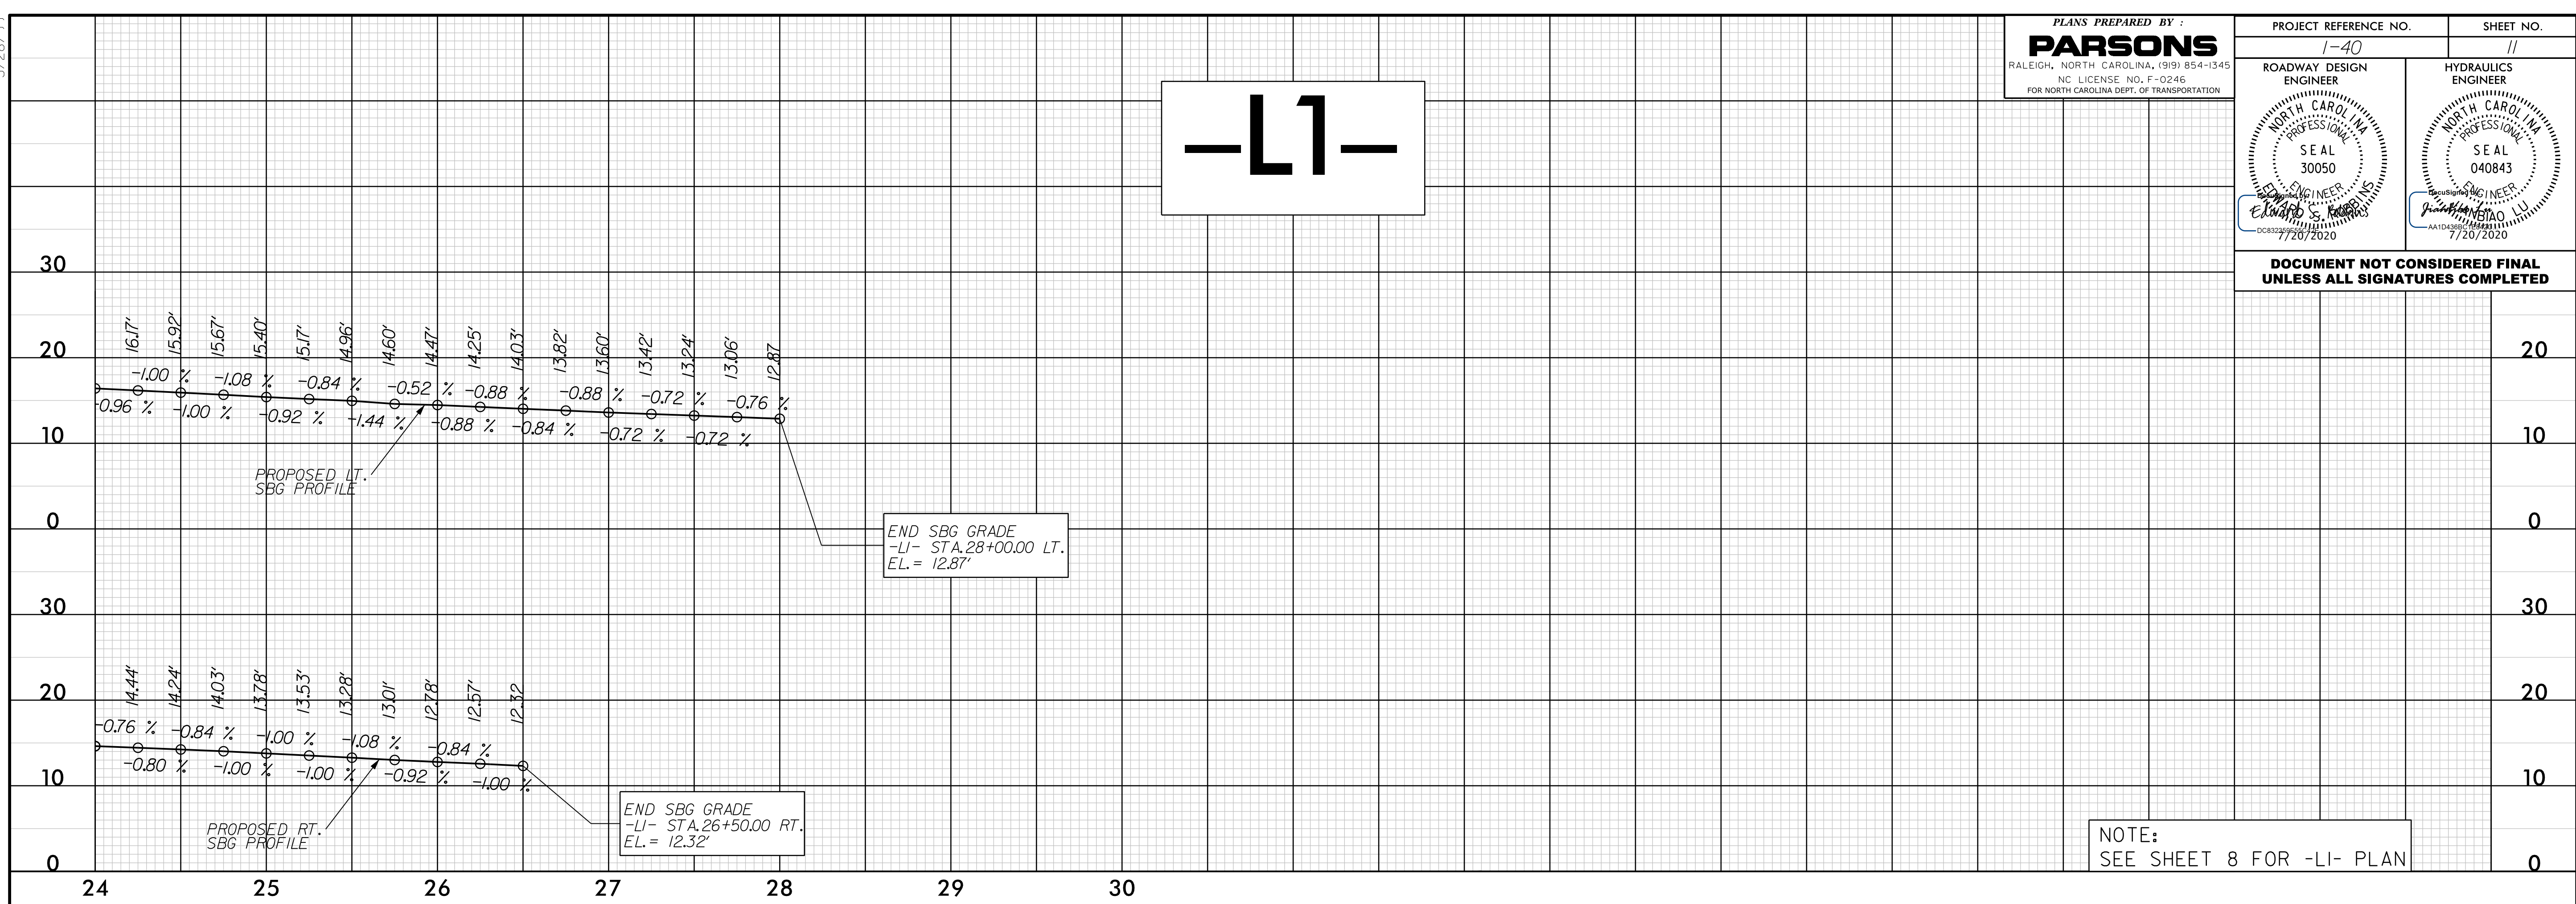

NOTE:  
 SEE SHEET 8 FOR -LI- PLAN

I:\JULY\_2020\_1319\_Resources\Roadway\Proj\1-40\_Rdy.pl\11.dgn  
 11/10/2020 10:00 AM  
 USER:RNF