


8/17/99

NOTE:
PLACE TEMPORARY ROCK SEDIMENT DAMS TYPE - B
AND TEMPORARY ROCK SILT CHECKS TYPE - A AT
DRAINAGE OUTLETS.

THE OUTSIDE BUFFER, WETLAND OR WATER
BOUNDARY SHALL BE CLEARLY MARKED BY
HIGHLY VISIBLE FENCING (ORANGE SAFETY FENCE)

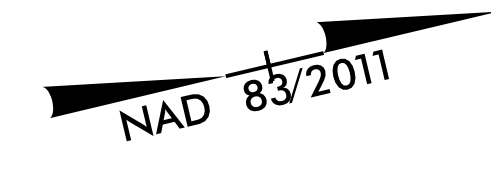

MATCH LINE -LI- STA 24+00 SEE SHEET EC-07


-LI- POC Sta. 28+19.29
END WORK LT

-LI- POC Sta. 26+71.39
END WORK RT

-LI- PT Sta. 30+44.72

REVISIONS

I:\AUG-2020\1407


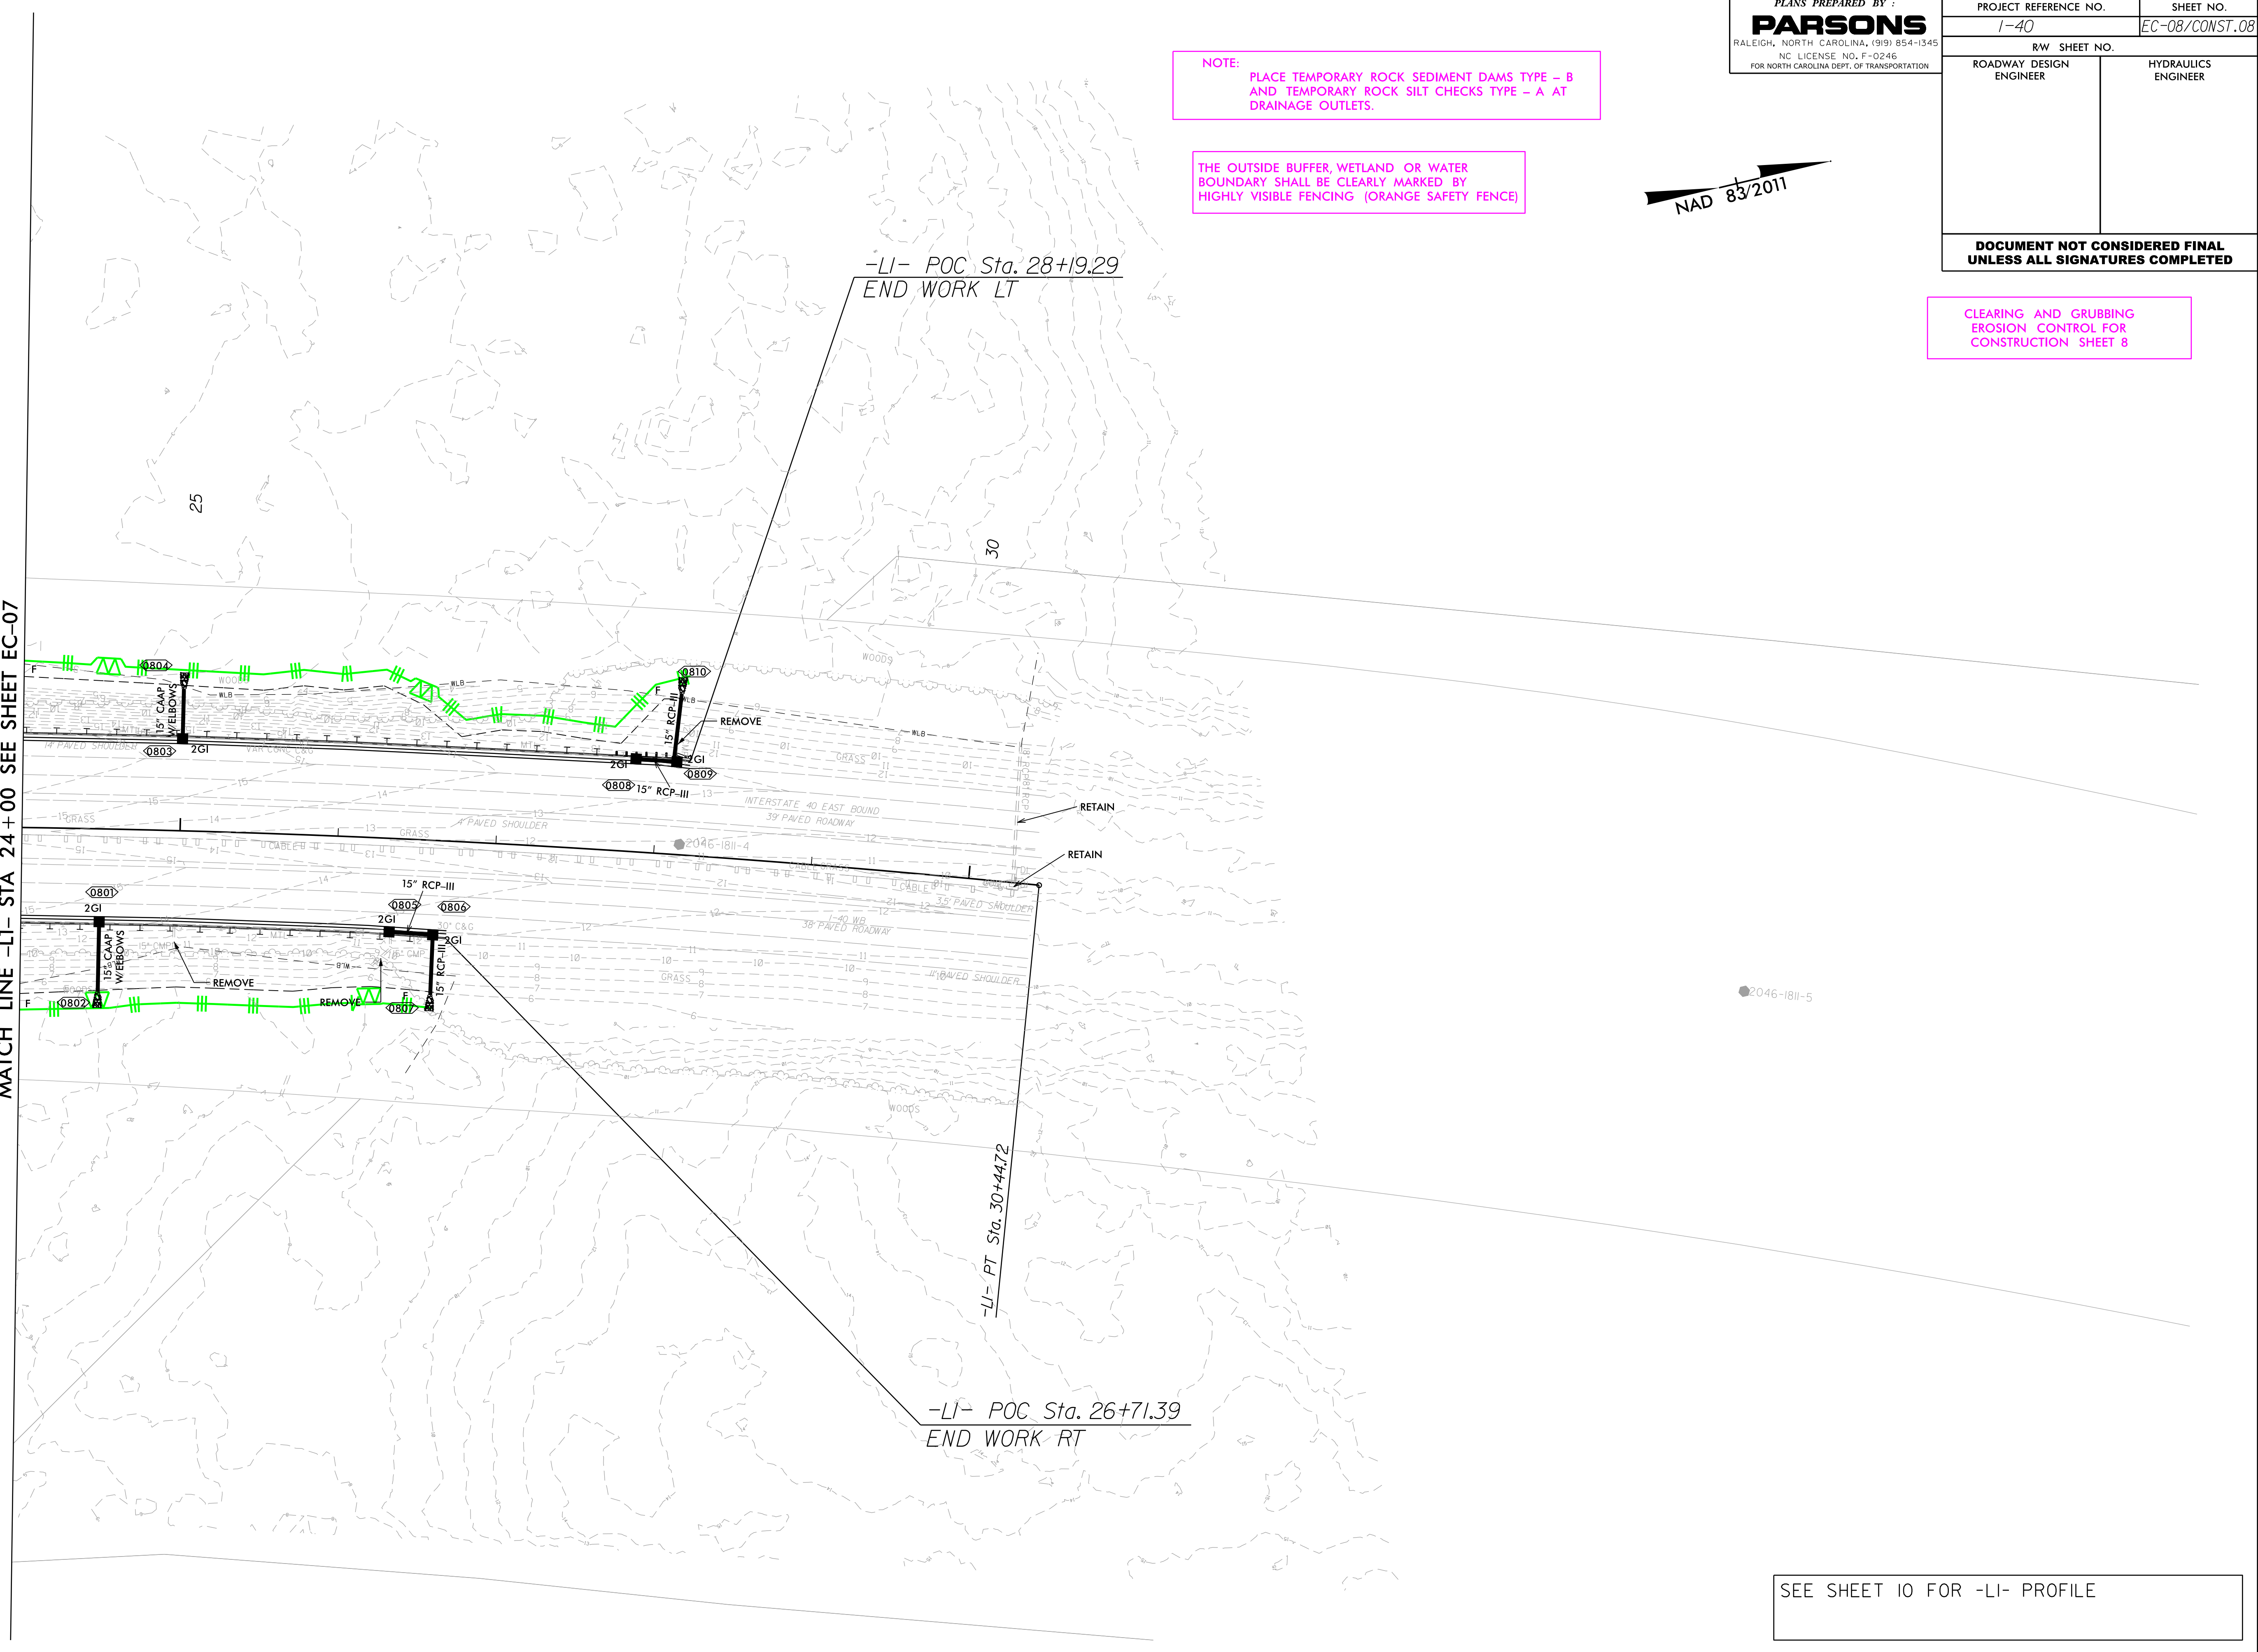

SEE SHEET 10 FOR -LI- PROFILE